


Rainwater runoff diagram for New Shed Installation at 2 Hardhill Steading, Hatton, Peterhead, AB420RW

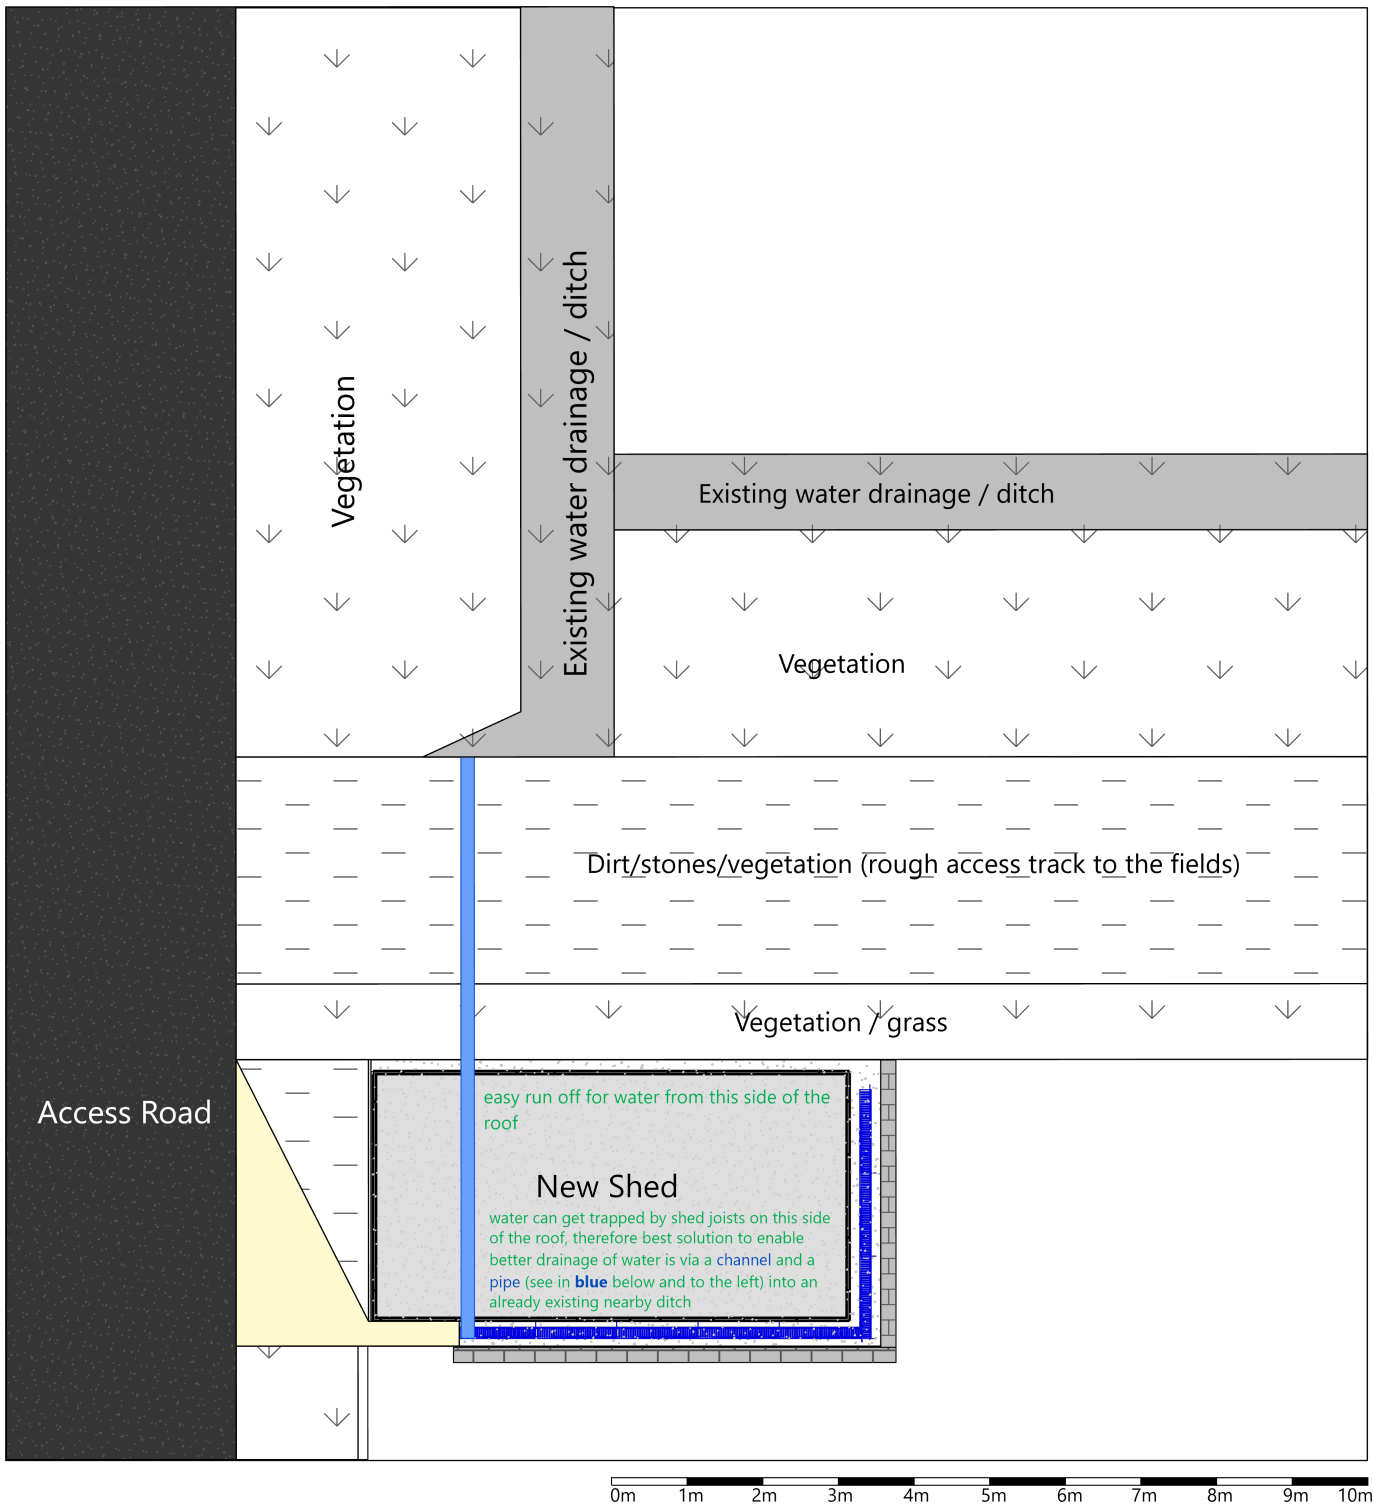

Scale 1:100, paper size: A4

Proposed rainwater runoff arrangement (in blue) for new shed installation. The alternative to the proposed solution would be a run off to the access road (shown in yellow - which is a less preferred option)