




STREET ELEVATION 1
SCALE: 1 : 100



6no. Swift Boxes built into external wall under eaves: Woodstone Build-in Visible Swift Box



STREET ELEVATION 2
SCALE: 1 : 100

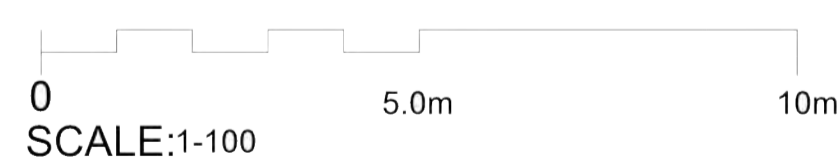

STREET ELEVATIONS KEY

REFER TO MATERIALS SCHEDULE FOR DETAILS OF FINISHES

This drawing has been prepared solely for the use of MORRISON CONSTRUCTION and there are no representations of any kind made by THE Architecture + Planning to any party with whom THE Architecture + Planning has not entered into a contract. This drawing must not be used, reproduced or revised without written permission.

This drawing shall not be used for construction purposes until the "CONSTRUCTION" status appears under the Sheet Status.

Constructors must only work to figured dimensions which are to be checked on site. NOT SCALE FROM HARD COPY DRAWINGS.

DATE	REVISION	REV	DRW	CHK
03/04/19	CLIENT COMMENTS	P01		
22/04/19	ISSUED FOR PLANNING	P02		
11/02/20	THE REVISION - REVISED FOR NMV	P03		
02/03/21	Swift Box details	P04		
02/08/22	Revised Layout	P05		
05/08/22	Client comments	P06	NE	NE

Keyplan

Detail Symbol

North Arrow

Detail No.

Sheet No.

THE | Train
ARCHITECTURE + PLANNING | Harrington
Edward

3 Bon Accord Crescent,
Aberdeen, AB11 6XH

Tel: 01224 586 277
email: info@the-ap.co.uk
web site: THE-ap.co.uk

©2019 HARRINGTON EDWARD CHAMBERED ARCHITECTS AND TOWN PLANNING CONSULTANCY LTD.

Project MORRISON CONSTRUCTION		Drawing Title STREET ELEVATIONS	
Project RESIDENTIAL DEVELOPMENT, DEVERON ROAD, HUNTLY		Sheet Status S4 - FOR APPROVAL	
Drawn OF	Date 03/2019	Project No. THE190005	
Checked NE	Date 03/2019	Drawing No. DEV-THE-ZZ-ZZ-DR-A-90100	Rev. P06
Scale As indicated @ A1			