



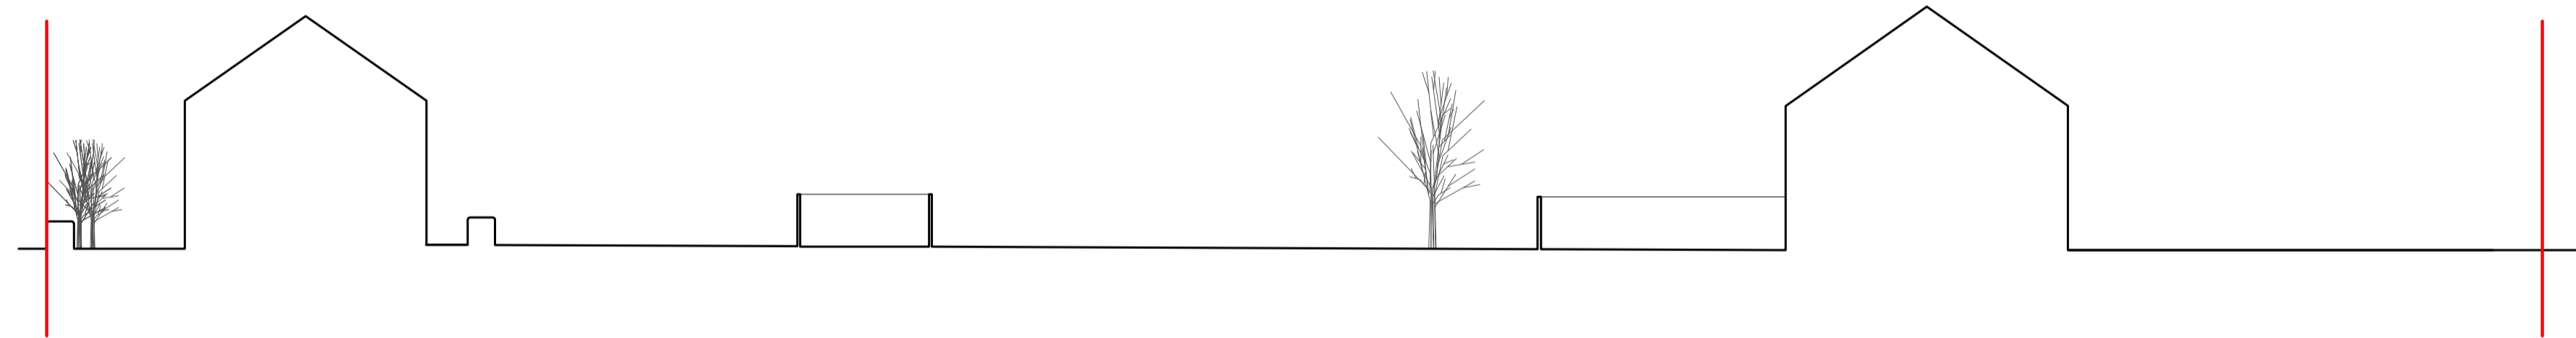

SITE SECTION A-A
SCALE: 1:200



SITE SECTION B-B
SCALE: 1:200

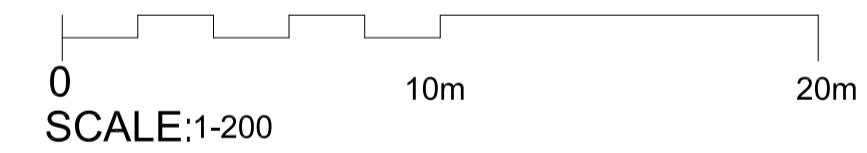

DATE	REVISION	REV	DRW	CHK
03/04/19	CLIENT COMMENTS		P01	
22/04/19	ISSUED FOR PLANNING		P02	
05/02/20	THE REVISION - FOOTPATH TO SOUTH BOUNDARY ADJUSTED AS PER CLIENTS COMMENTS AND SITE LAYOUT UPDATED TO SUIT		P03	
04/08/22	REVISED LAYOUT		P04	

This drawing has been prepared solely for the use of MORRISON CONSTRUCTION and there are no representations of any kind made by THE Architects and Town Planning Consultancy Ltd to any party with whom THE Architects and Town Planning Consultancy Ltd has not entered into a contract.

This drawing must not be used, reproduced or revised without written permission.

This drawing shall not be used for construction purposes until the "CONSTRUCTION" status appears under the Sheet Status.

Constructors must only work to figured dimensions which are to be checked on site. NOT SCALE FROM HARD COPY DRAWINGS.

THE

ARCHITECTURE + PLANNING

Thain
Harrington
Edward

24 North Silver Street, Aberdeen, AB10 6RL
Tel: 01224 586 277
email: info@the-ap.co.uk
web site: THE-ap.co.uk

©THAIN HARRINGTON EDWARD CHARTERED ARCHITECTS AND TOWN PLANNING CONSULTANCY LTD.

Drawn NE	Date 02/2020
Checked DH	Date 02/2020
Scale 1 : 200 @ A1	
Client MORRISON CONSTRUCTION	
Project RESIDENTIAL DEVELOPMENT, DEVERON ROAD, HUNTLY	
Drawing Title SITE SECTIONS	
Sheet Status S4 - FOR APPROVAL	
Project No. THE190005	
Drawing No. DEV-THE-ZZ-ZZ-DR-A-90200	Rev. P04