




PARKING SCHEDULE				
PLOT	HOUSE TYPE	BEDROOMS	PARKING SPACES REQUIRED	PARKING SPACES PROVIDED
1	H4	4	3	3
2	H3	3	2	2
3	H3	3	2	2
4	H3	3	2	2
5	H3	3	2	2
6	H3	3	2	2
7	H4	4	3	3
8	F1	1	1	1
9	F1	1	1	1
10	F1	1	1	1
11	F1	1	1	1
12	F1	1	1	1
13	F1	1	1	1
14	F1	1	1	1
15	F1	2	1	1
16	F2	1	1	1
17	F2	1	1	1
18	F2	1	1	1
19	F2	1	1	1
20	F1	2	1	1
21	F1	1	1	1
22	F1	1	1	1
23	F1	1	1	1
24	F1	1	1	1
25	F1	1	1	1
26	F1	1	1	1
27	F1	1	1	1
28	H3	3	2	2
29	H2	2	2	2
30	H2	2	2	2
31	H3	3	2	2
32	H2	2	2	2
33	H2	2	2	2
34	H3	3	2	2
35	H3	3	2	2
36	H2	2	2	2
37	H3	3	2	2

VISITORS SPACES PROVISION: 9 SPACES FOR 37 UNITS
 BICYCLES STORAGE PROVISION FOR FLATTED UNITS:
 1 STORAGE SPACE IN ENCLOSED SHED PER EACH UNIT

- KEY:
- RESIDENTS SHARED SPACES
 - DRIVEWAY PARKING
 - VISITORS SPACES
 - SERVICE VEHICLE BAY
 - BICYCLE STORAGE SHED

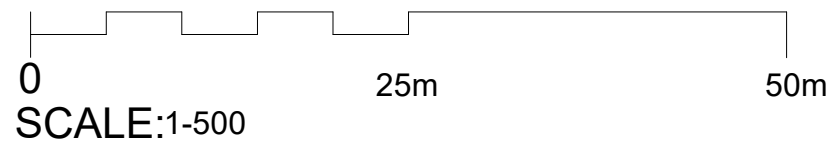

DATE	REVISION	REV	DR	CH
22/04/19	ISSUED FOR PLANNING	P01		
05/02/20	THE REVISION - FOOTPATH TO SOUTH BOUNDARY ADJUSTED AS PER CLIENTS COMMENTS AND SITE LAYOUT UPDATED TO SUIT	P02		
23/12/20	PARKING REVISED	P03		
01/02/21	PARKING REVISED	P04		
20/12/21	Construction issue	P05		
02/08/22	Revised Layout	P06		

This drawing has been prepared solely for the use of MORRISON CONSTRUCTION and there are no representations of any kind made by THE Architecture + Planning to any party with whom THE Architecture + Planning has not entered into a contract

This drawing must not be used, reproduced or revised without written permission.

This drawing shall not be used for construction purposes until the "CONSTRUCTION" status appears under the Sheet Status.

Constructors must only work to figured dimensions which are to be checked on site. Do not scale from hard copy drawings



24 North Silver Street, Aberdeen, AB10 1RL
 Tel: 01224 586 277
 email: info@THE-co.uk
 web site: THE-ap.co.uk

©THAIN HARRINGTON EDWARD CHARTERED ARCHITECTS AND TOWN PLANNING CONSULTANCY LTD.

Drawn OF	Date 03/2019
Checked NE	Date 03/2019

Project Name
 RESIDENTIAL DEVELOPMENT,
 DEVERON ROAD, HUNTLY

Drawing Title
 PARKING SCHEDULE

Scale 1 : 500@ A3

Sheet Status
A - FOR CONSTRUCTION

Project No.
 THE190005

Drawing No.
 DEV-THE-ZZ-ZZ-DR-A-90003

Rev.
 P06