
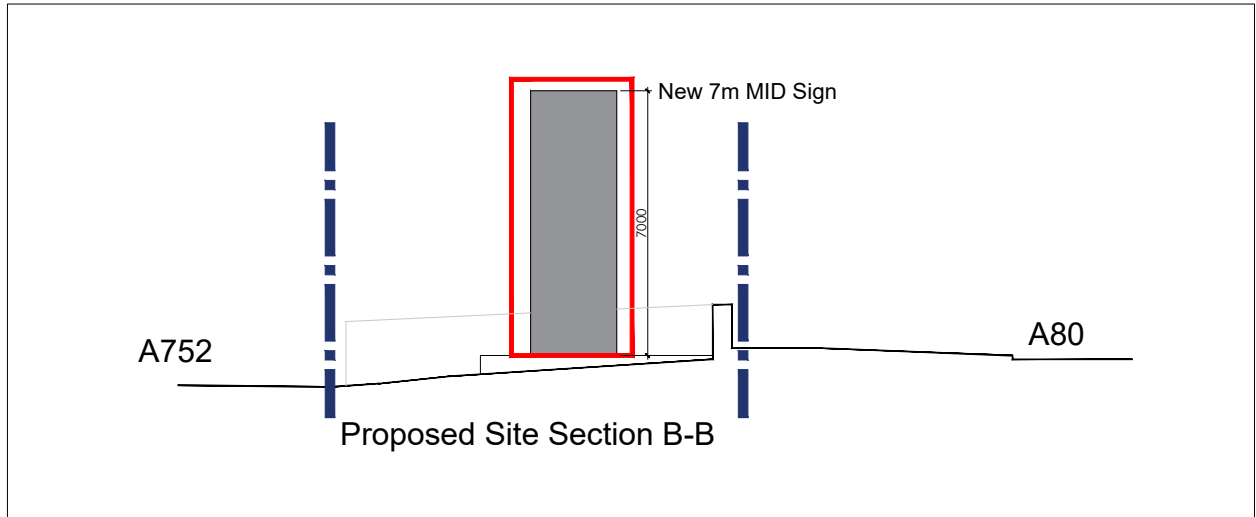


Revision	Date	By	Chk.

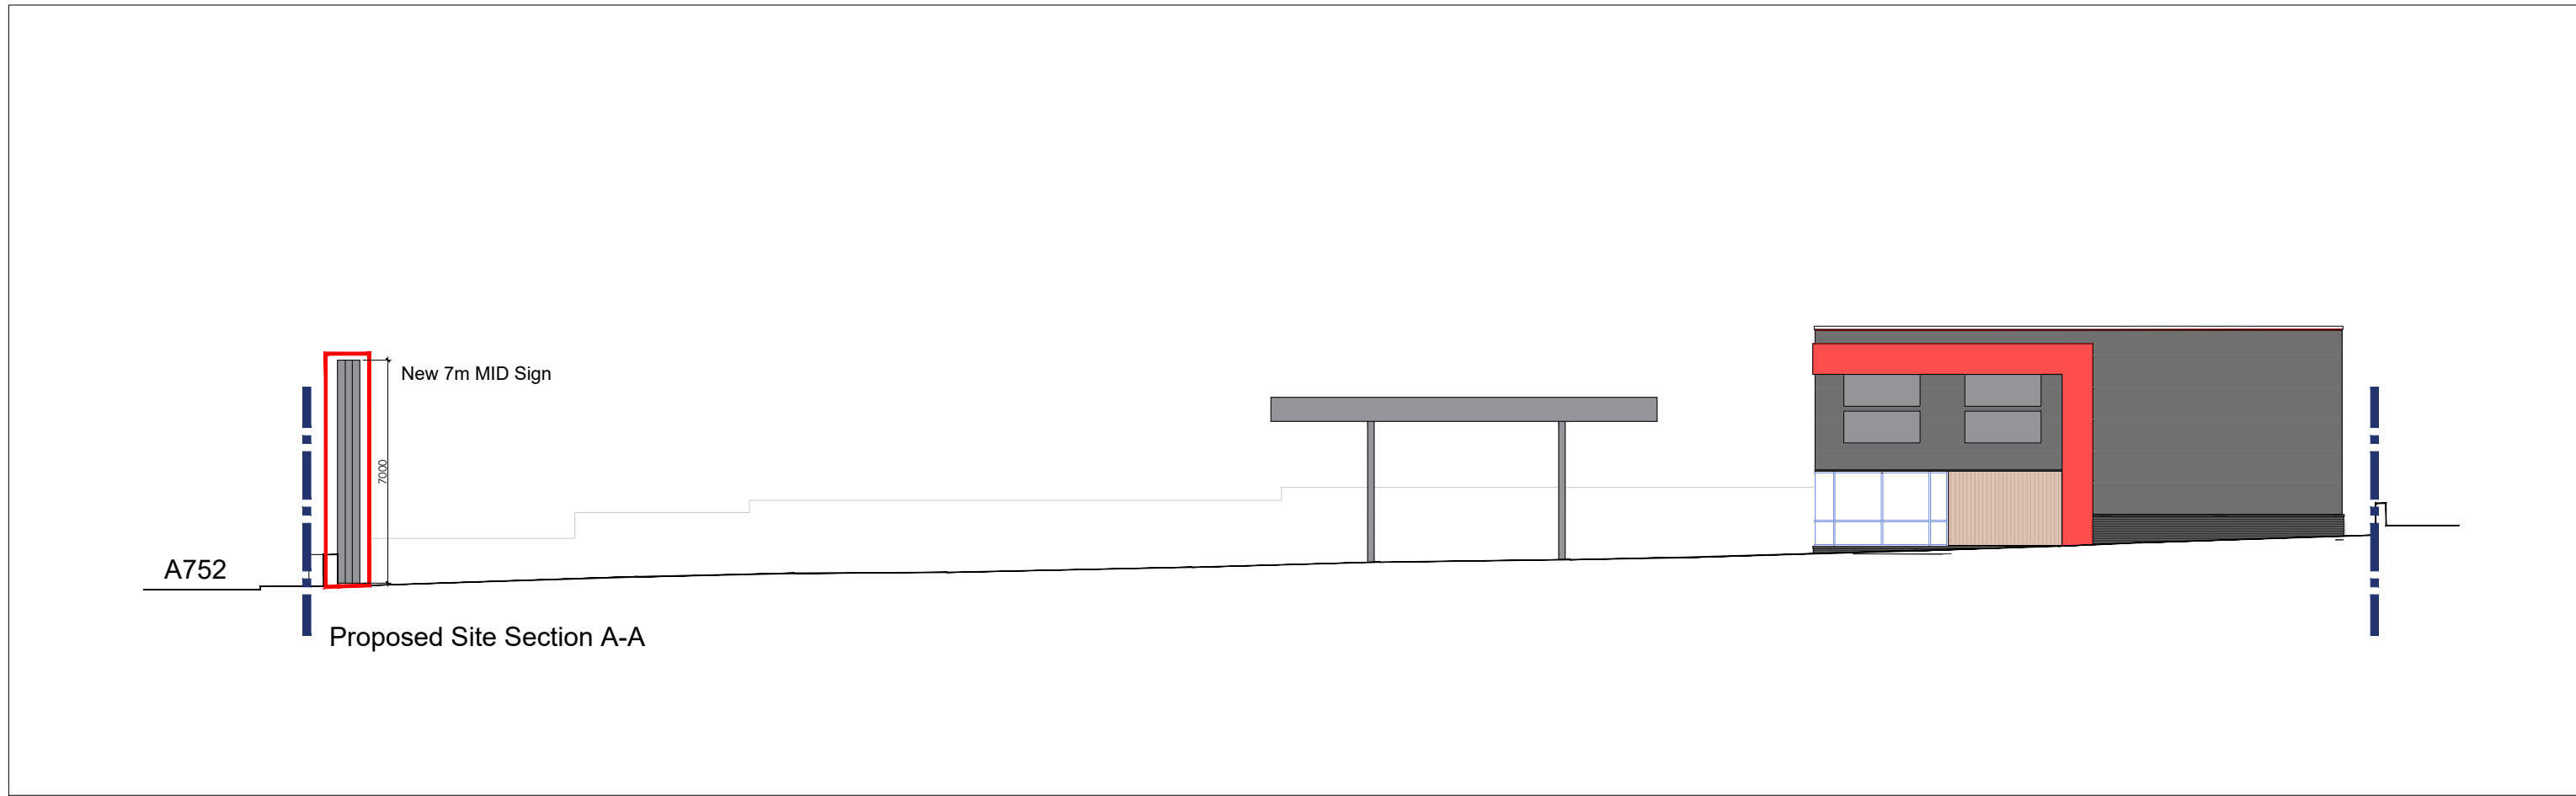

Do Not Scale Dimensions from Drawings.
All dimensions to be verified on site, and any discrepancy to be notified to the Architect.

AMCA
ARCHITECTS
Castlecroft Business Centre Tom Johnston Road
Dundee DD4 8XD
T: 01382 774111 F: 01382 739382
mail@amcaarchitect.co.uk

Job
Braeside Filling Station
224 Cumbernauld Road
Moodiesburn
Glasgow Metropolitan Area G69 9NB

Drawing
Proposed Site Section

Date Aug 2022 Scale 1:200 @ A3

Job No 4032 Drwg No PL_202 Rev

CAD Ref: 4032_Site Sections.dwg