

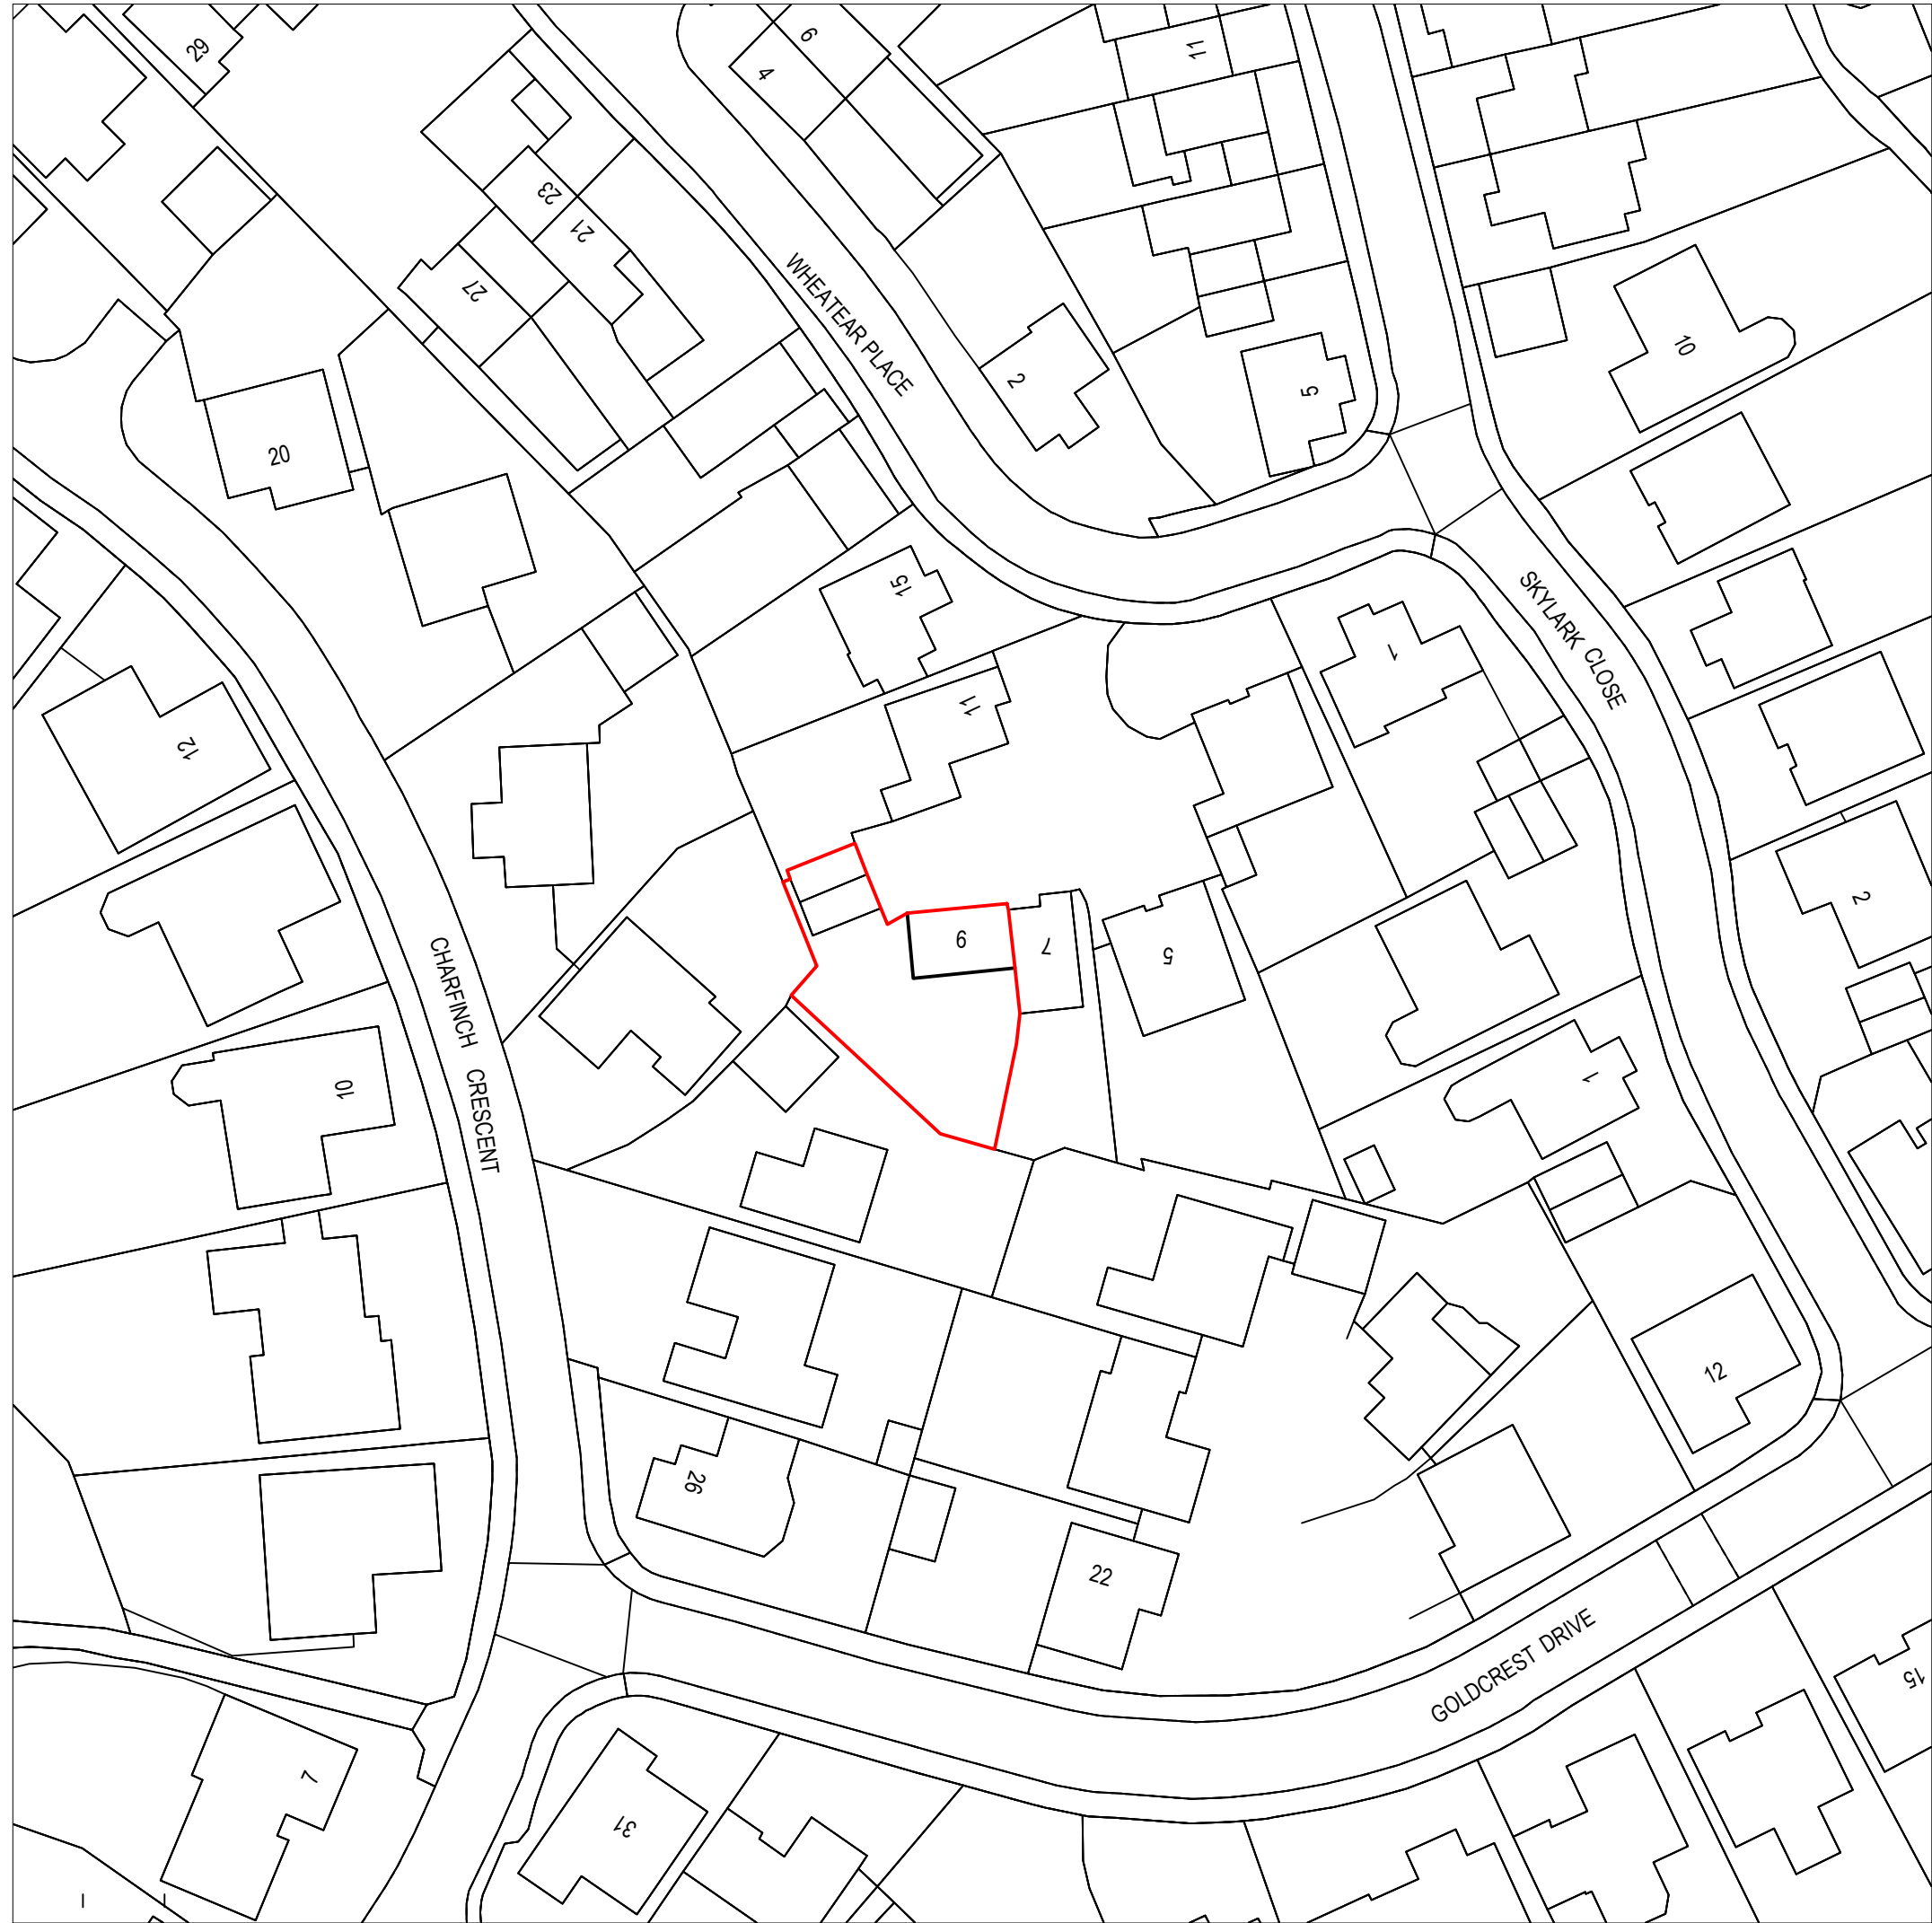
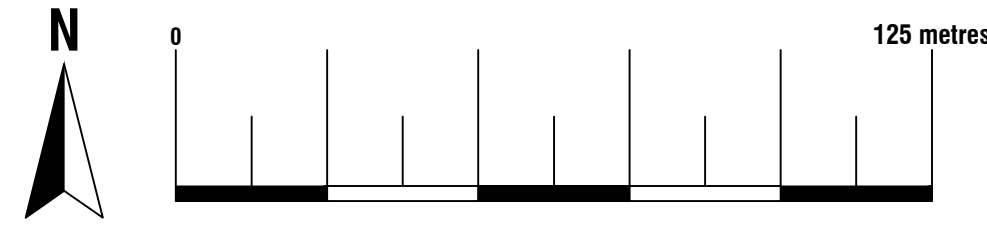



Location Plan
Scale 1:1250
© Crown Copyright and database rights 2022
OS 100047474

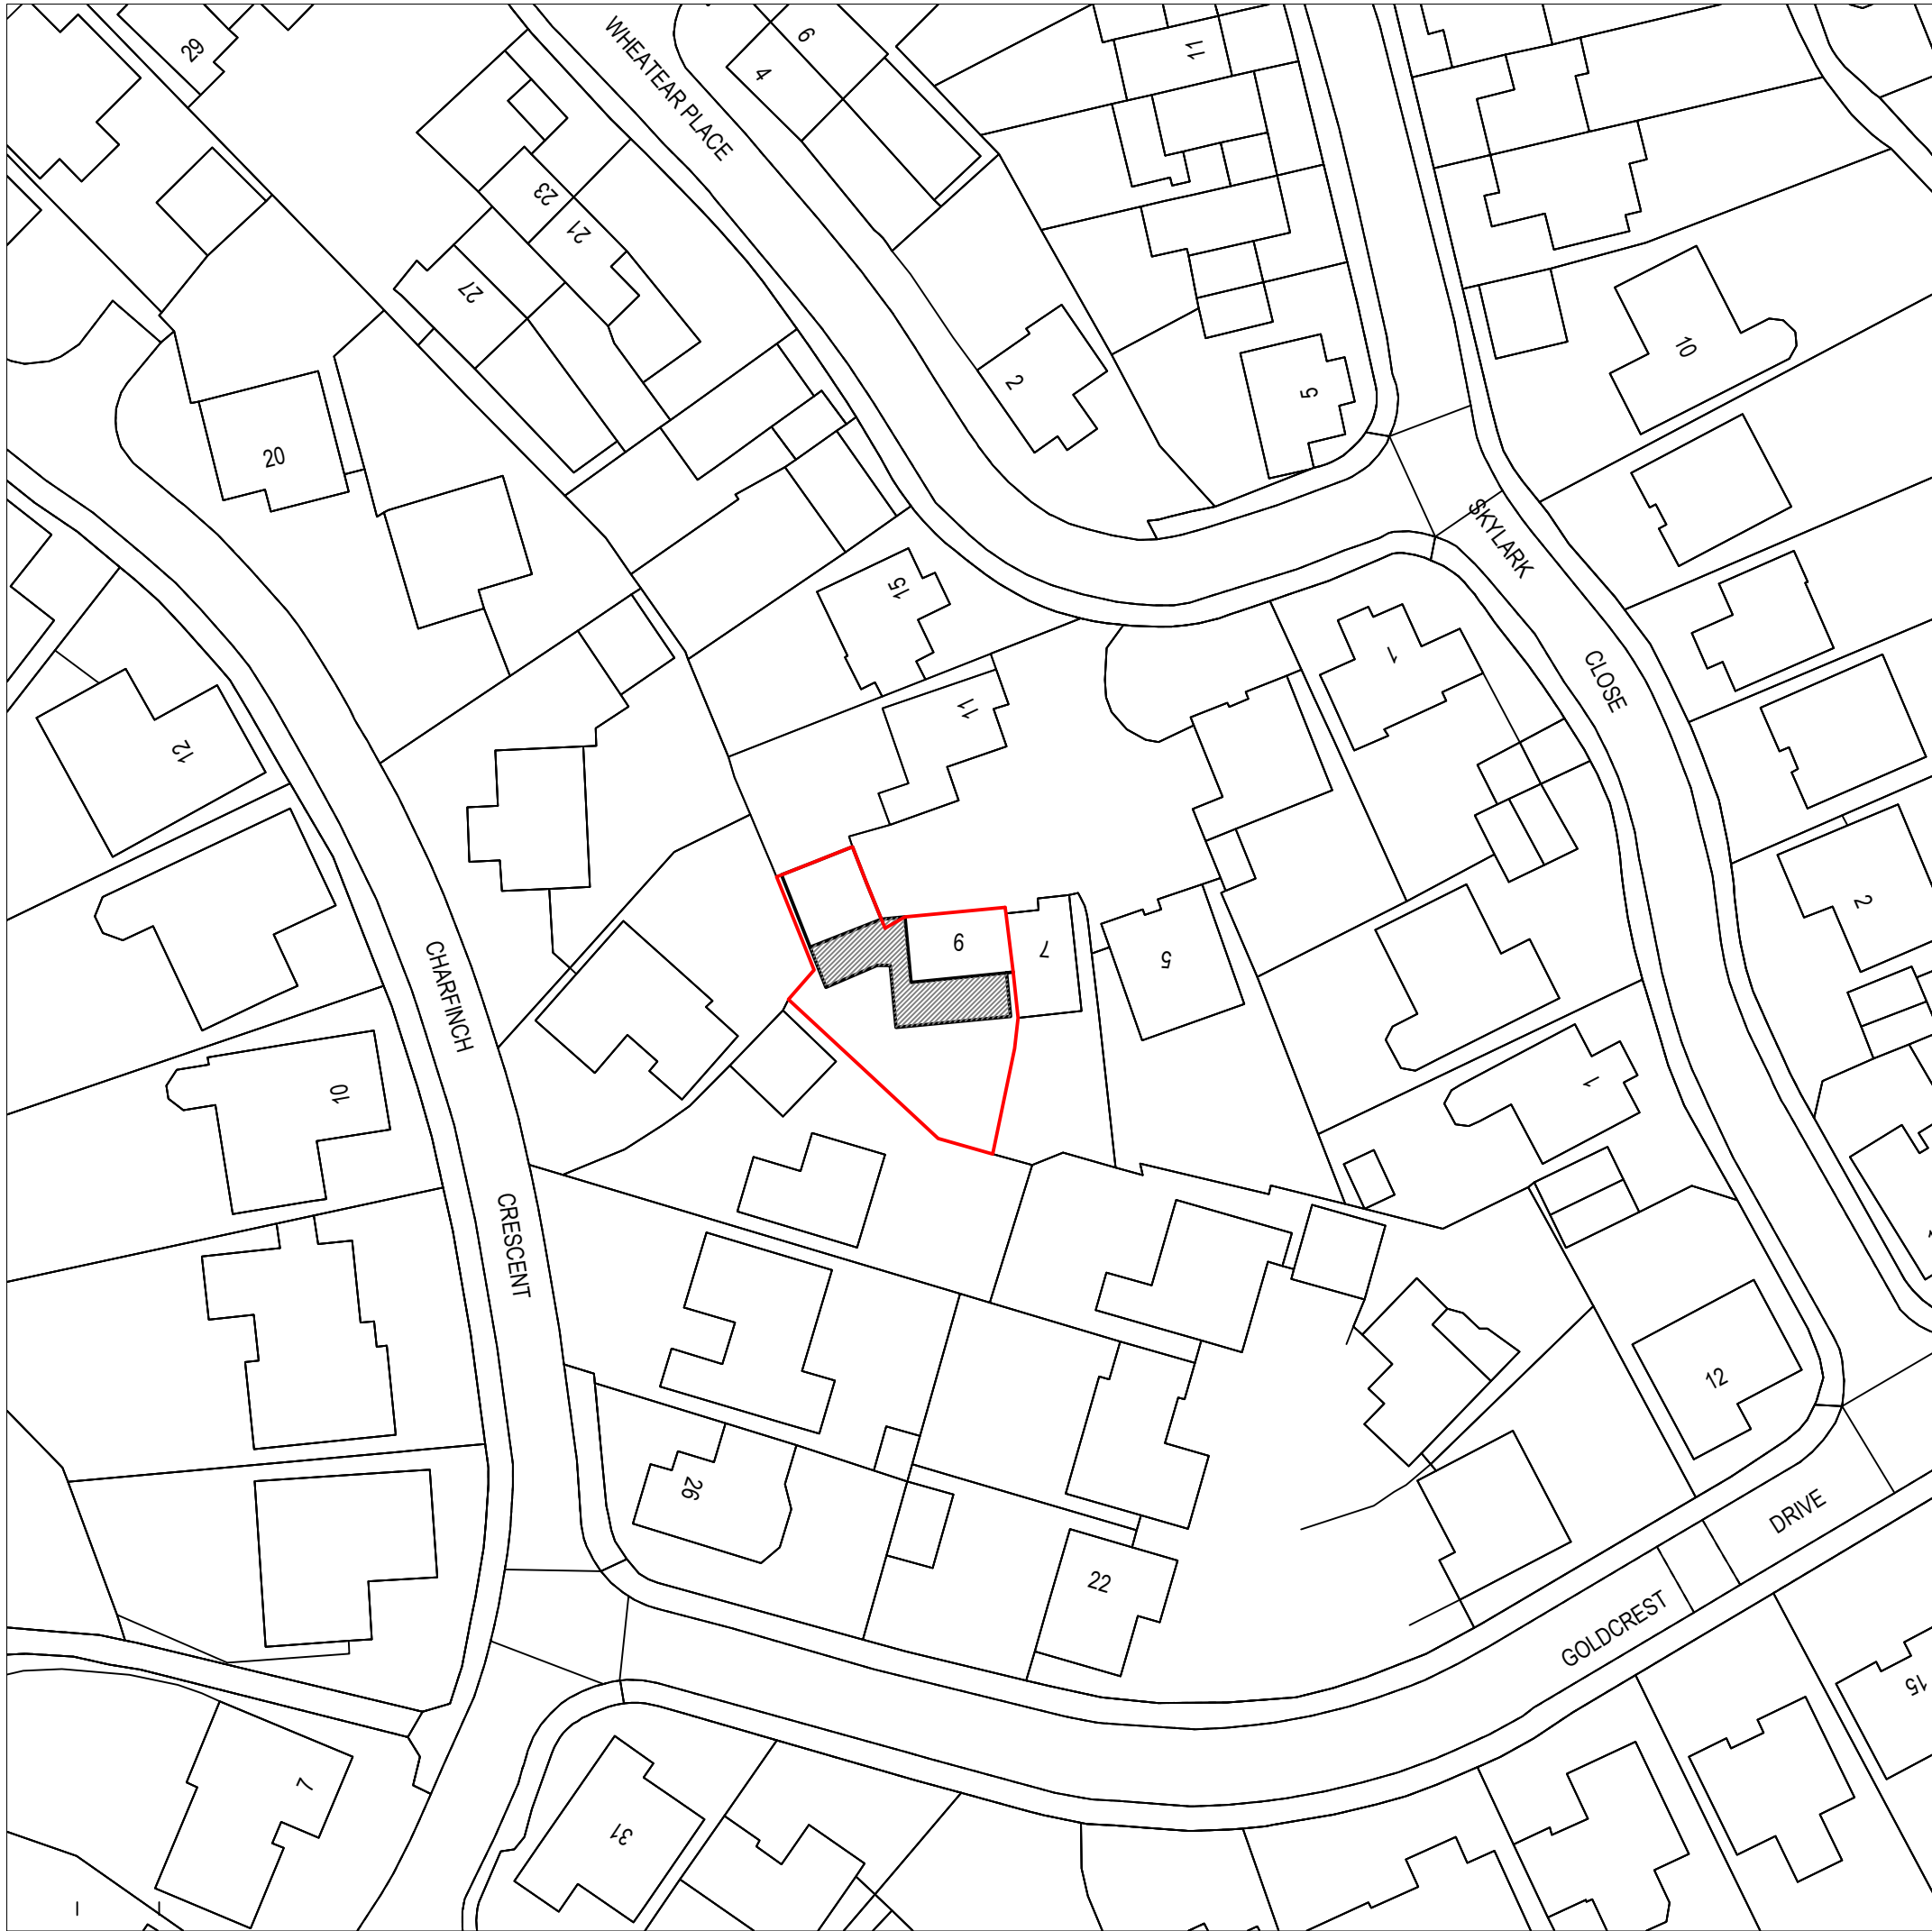


Existing Block Plan
Scale 1:500
© Crown Copyright and database rights 2022
OS 100047474

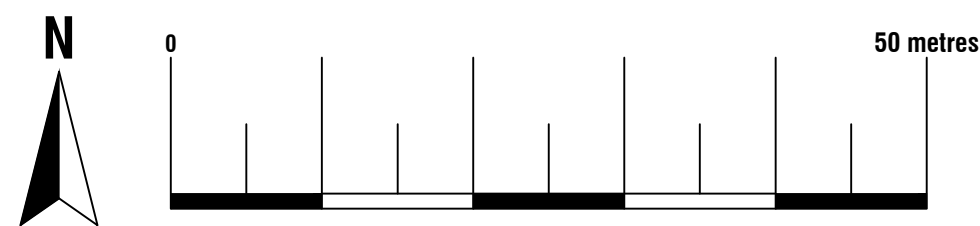

Proposed Block Plan
Scale 1:500
© Crown Copyright and database rights 2022
OS 100047474

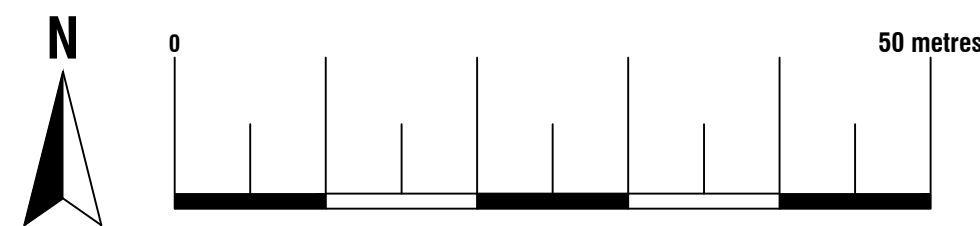



74 Cardiff Road, CF15 7QE • Enquiries@ArkiPlan.co.uk

Site	9 Wheatear Place, BILLERICAY CM11 2YY	Date	27.06.2022
		Sheet	22-1166 D01 Rev 0
		Job	New Extension
		Scale	As Shown@A1
		Title	As Shown