


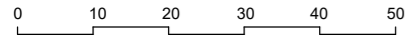

LOCATION PLAN  
1 : 1250



Key

- Boundary Line
- Demolished

Schedule of Areas

<b>Total Site Area</b>	
<b>208.68 s.q.m.</b>	
Existing Residential	Existing Non-Residential
<b>86.61 s.q.m.</b>	<b>0.00 s.q.m.</b>
Residential area lost by change of use or demolition	Non Residential area lost by change of use or demolition
<b>0.00 s.q.m.</b>	<b>0.00 s.q.m.</b>
Proposed Residential	Proposed Non-Residential
<b>0.00 s.q.m.</b>	<b>0.00 s.q.m.</b>
Net additional area	
<b>0.00 s.q.m.</b>	

Rev No.	Date	Description
---------	------	-------------


Notes:

Any inaccuracies or errors to be reported to the architect/surveyor immediately and prior to any work commencing. All dimensions to be verified on site. All work to comply with British Standards Code of practice. All external surfaces and materials to match existing. This drawing and all information provided within it is the copyright of UPP Consultants Ltd. and reproduction without prior consent is strictly forbidden.

Dwg No	Drawn
<b>035HO-A-01-001</b>	<b>UPP</b>

Drawing	Checked
<b>Location Plan</b>	<b>UPP</b>

Scale	Issue Date
<b>As indicated @ A3</b>	<b>07.12.2020</b>

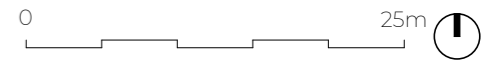

Project Address  
**35 Holders Hill Avenue, Hendon, London NW4 1ES**

Client	Status
<b>C.O UPP</b>	<b>For Planning</b>


www.upp-planning.co.uk  
info@upp-planning.co.uk  
0208 202 9996  
74 Brent St, Hendon,  
London NW4 2ES



Key

— — — — — Boundary Line

- - - - - Demolished

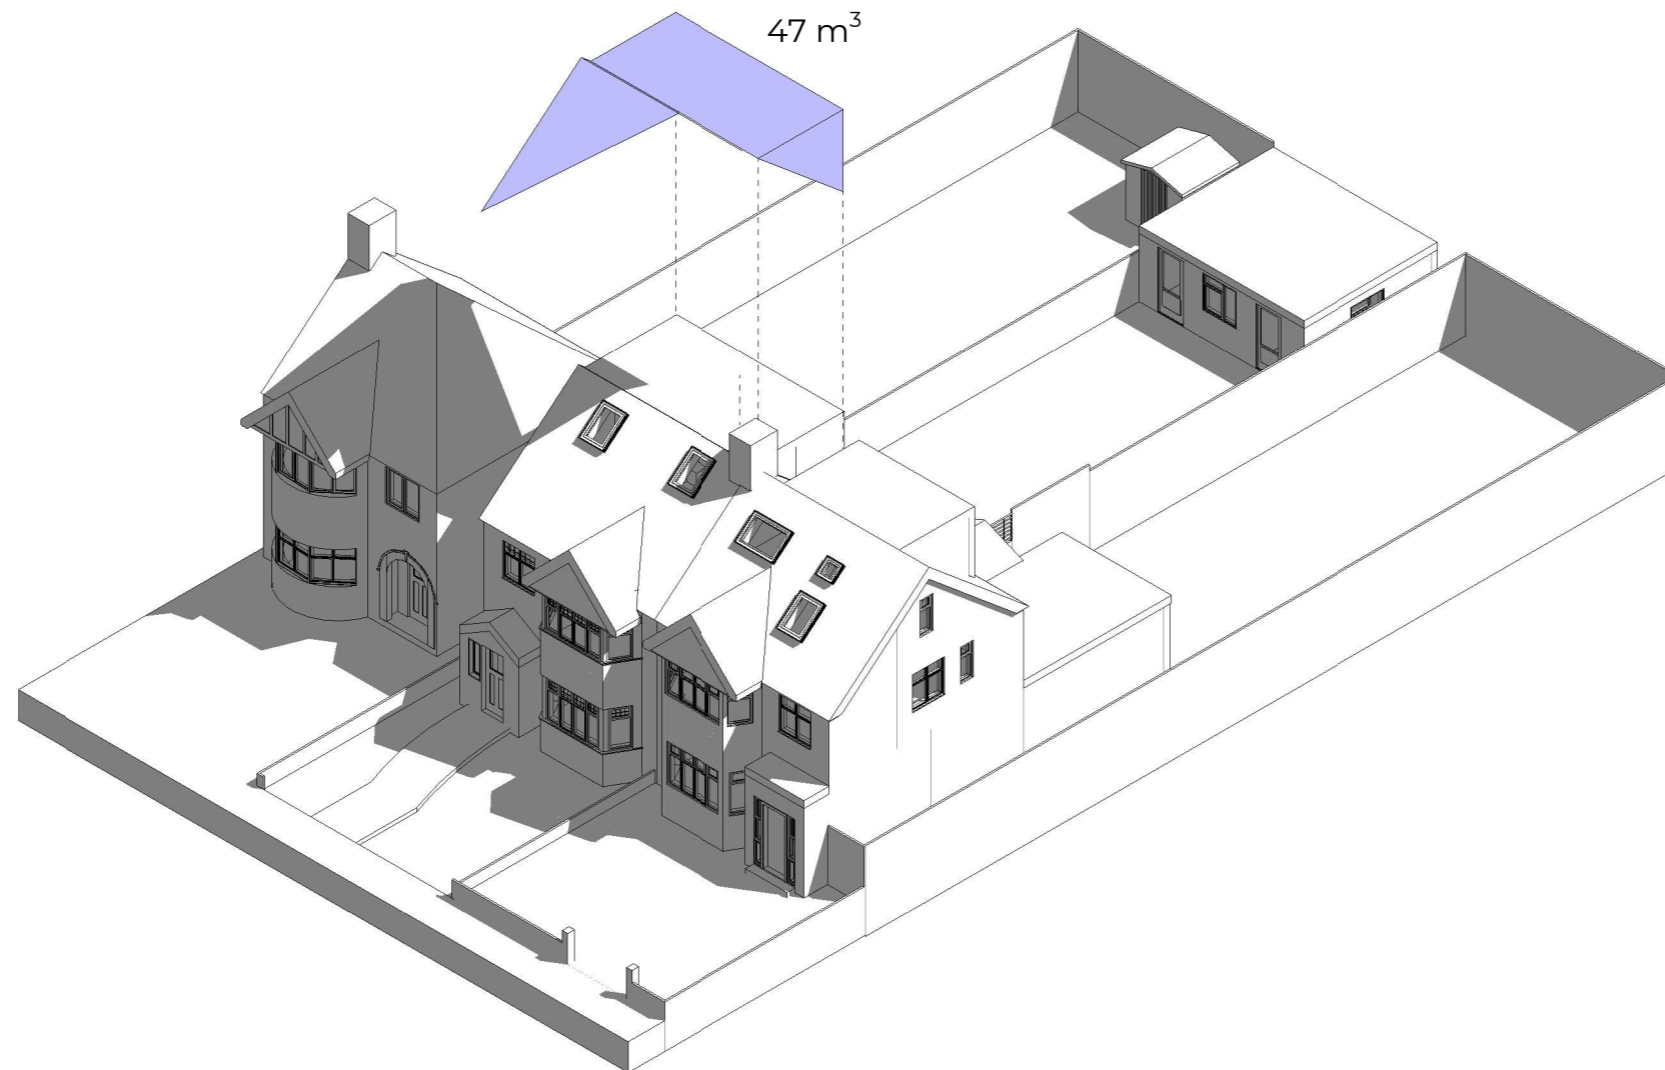

Rev No.	Date	Description
---------	------	-------------

Notes:

Any inaccuracies or errors to be reported to the architect/surveyor immediately and prior to any work commencing. All dimensions to be verified on site. All work to comply with British Standards Code of practice. All external surfaces and materials to match existing. This drawing and all information provided within it is the copyright of UPP Consultants Ltd. and reproduction without prior consent is strictly forbidden.

Dwg No	Drawn
035HO-A-02-101	UPP

Drawing	Checked
Pre-Existing Visualization	UPP

Scale	Issue Date
@ A3	07.12.2020


Project Address

35 Holders Hill Avenue, Hendon, London NW4 1ES

Client	Status
C/O UPP	For Planning

www.upp-planning.co.uk  
 info@upp-planning.co.uk  
 0208 202 9996  
 74 Brent St, Hendon,  
 London NW4 2ES



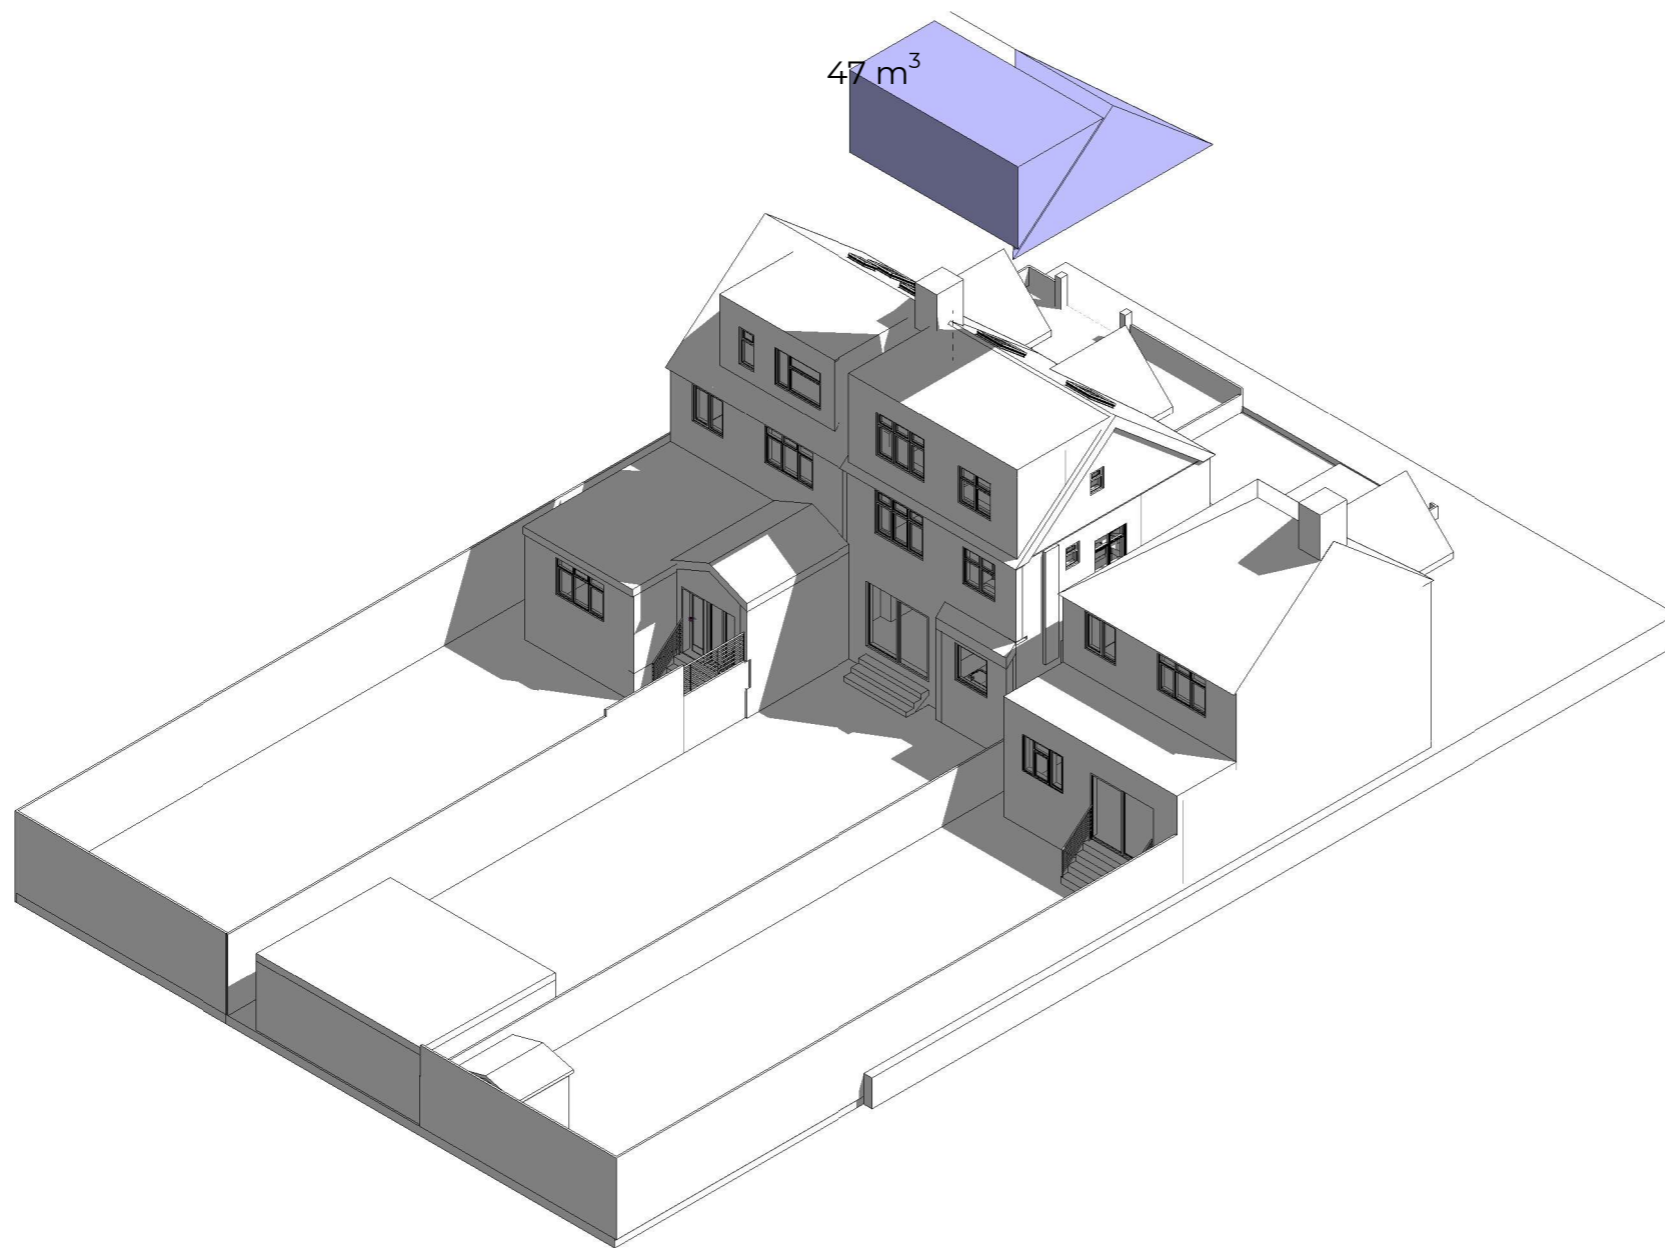

Key

- — — Boundary Line
- - - - - Demolished

Rev No.	Date	Description
---------	------	-------------

Notes:

Any inaccuracies or errors to be reported to the architect/surveyor immediately and prior to any work commencing. All dimensions to be verified on site. All work to comply with British Standards Code of practice. All external surfaces and materials to match existing. This drawing and all information provided within it is the copyright of UPP Consultants Ltd. and reproduction without prior consent is strictly forbidden.


Dwg No	Drawn
035HO-A-02-102	UPP

Drawing	Checked
Pre-Existing Visualization	UPP

Scale	Issue Date
@ A3	14.02.2021

Project Address  
 35 Holders Hill Avenue, Hendon, London NW4 1ES

Client	Status
C/UPP	For Planning

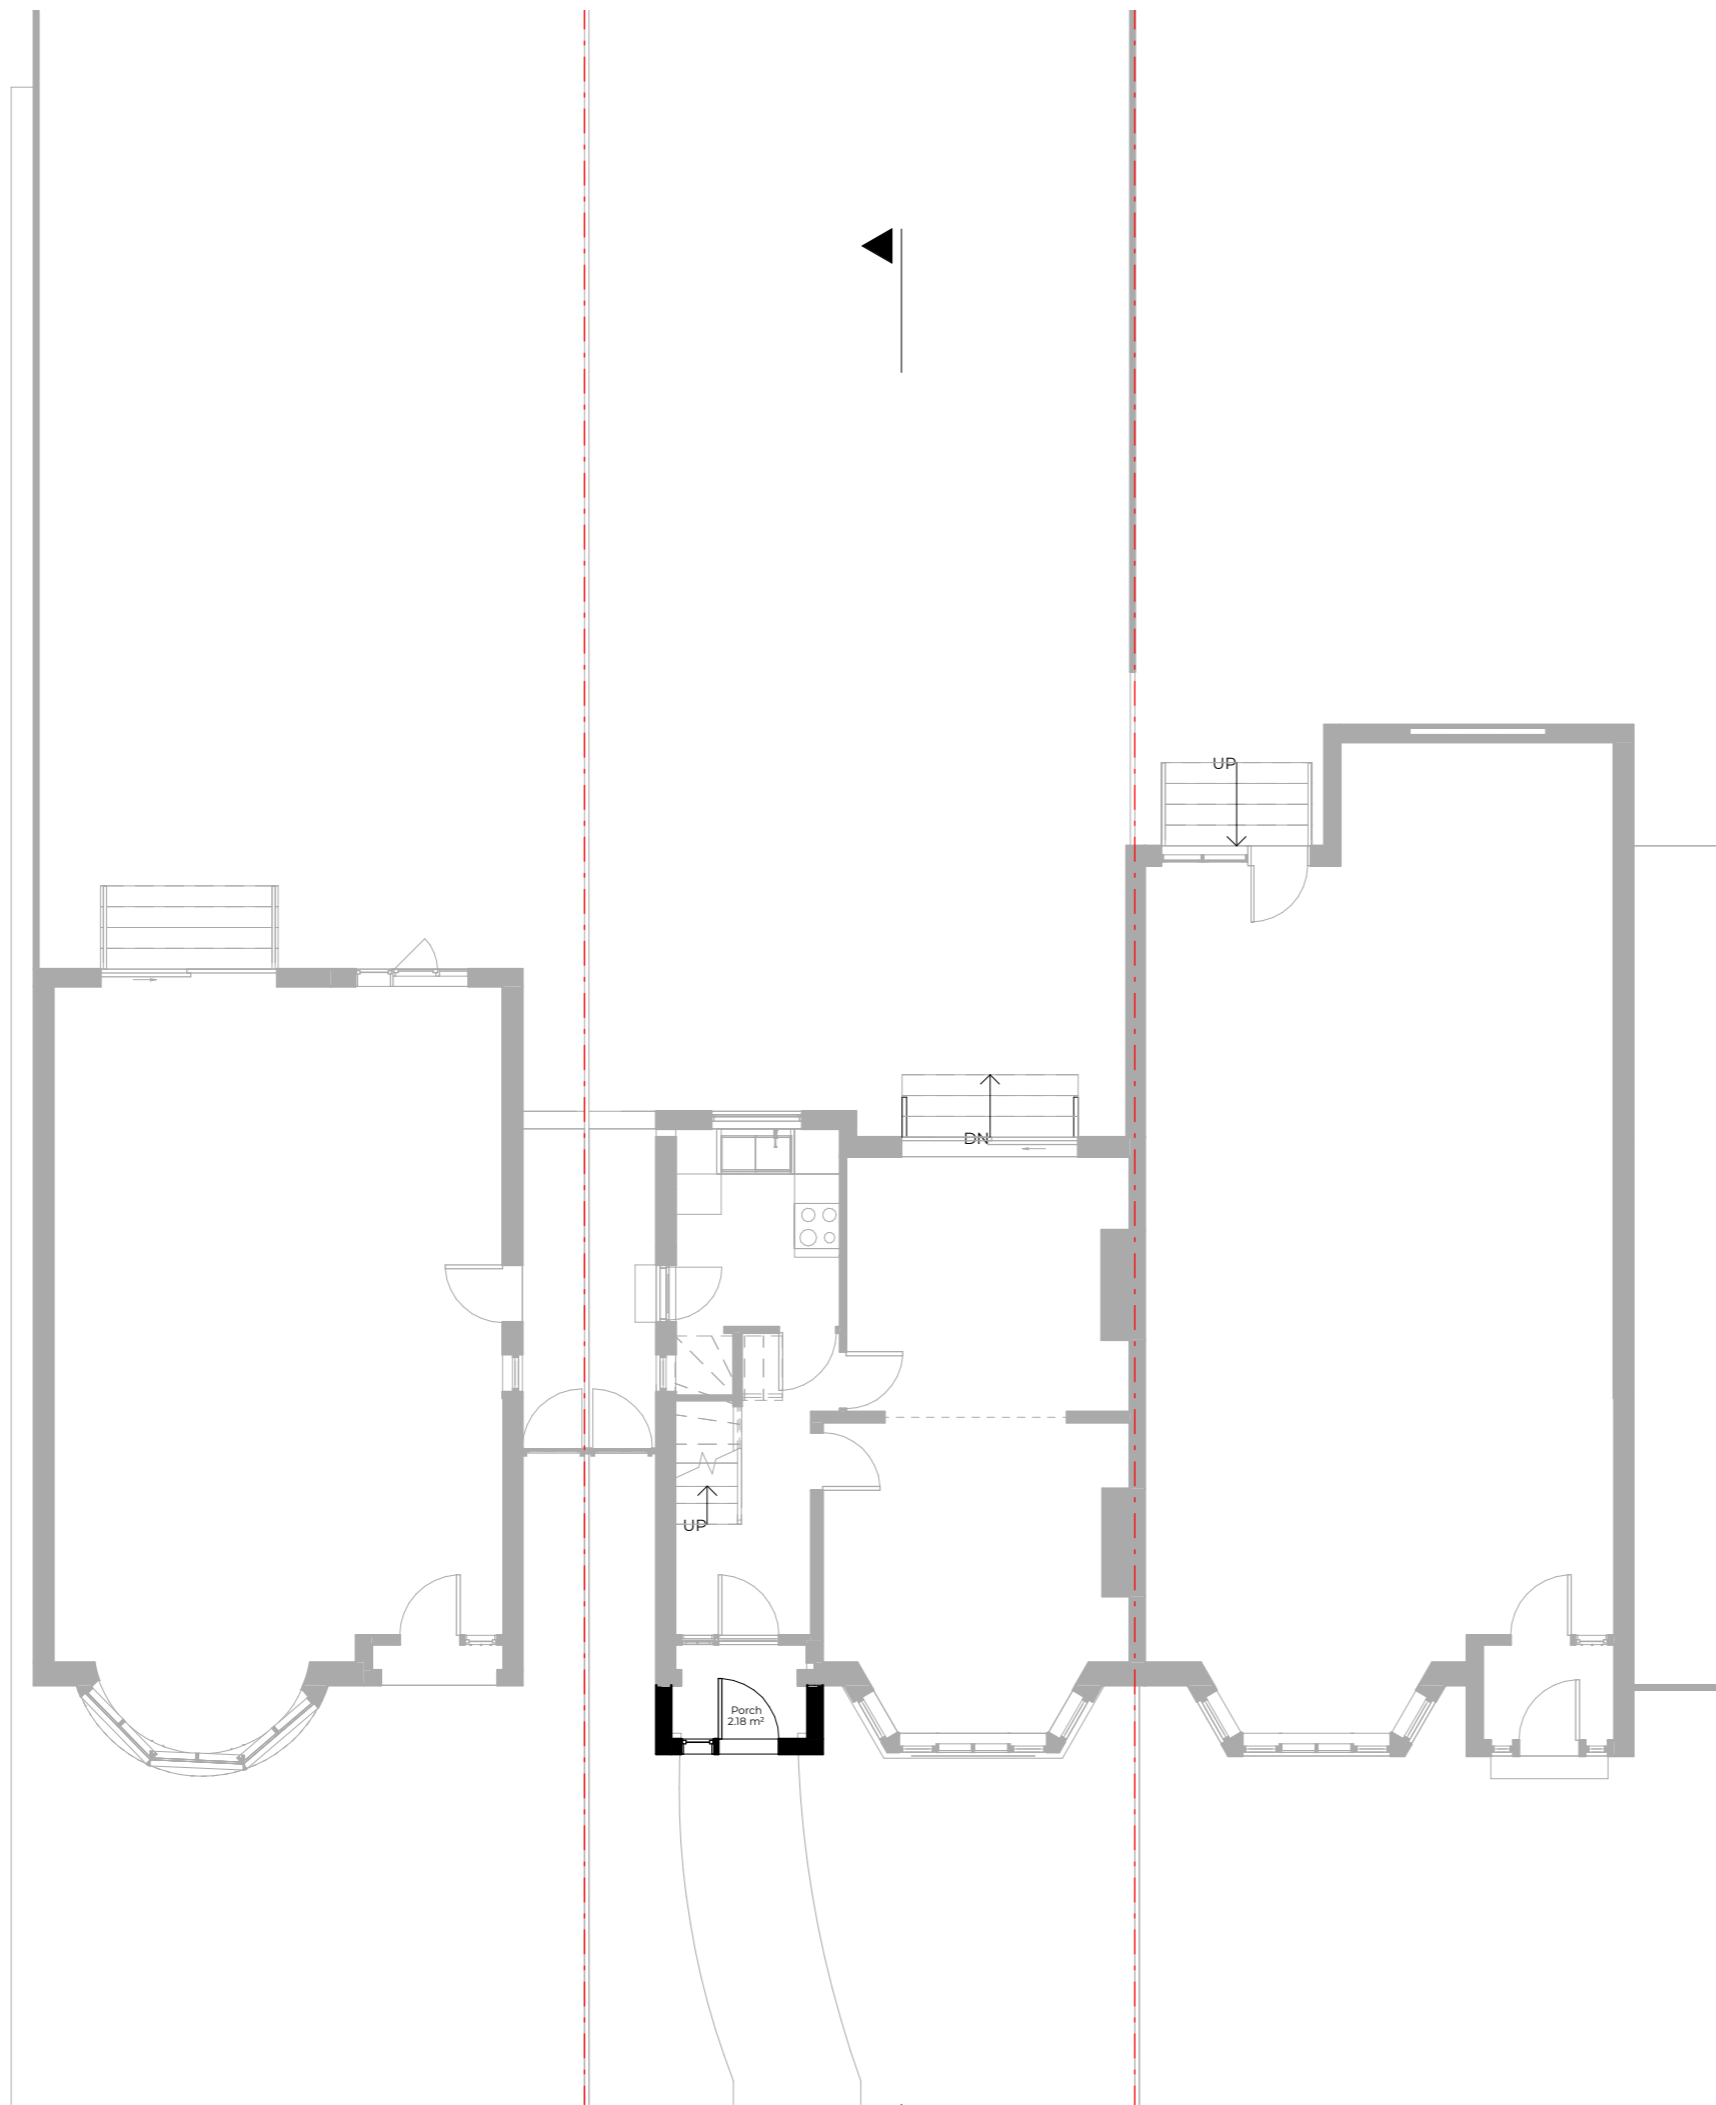

Key

--- Boundary Line

--- Demolished

Rev No.	Date	Description
---------	------	-------------

Notes:

Any inaccuracies or errors to be reported to the architect/surveyor immediately and prior to any work commencing. All dimensions to be verified on site. All work to comply with British Standards Code of practice. All external surfaces and materials to match existing. This drawing and all information provided within it is the copyright of UPP Consultants Ltd. and reproduction without prior consent is strictly forbidden.

Dwg No  
035HO-A-03-101

Drawn  
UPP

Drawing  
Pre Existing Ground Floor

Checked  
UPP

Scale  
1:100 @ A3

Issue Date  
07.12.2020




Project Address  
35 Holders Hill Avenue, Hendon, London NW4 1ES

Client  
C/O UPP

Status  
For Planning

www.upp-planning.co.uk  
info@upp-planning.co.uk  
0208 202 9996  
74 Brent St, Hendon,  
London NW4 2ES



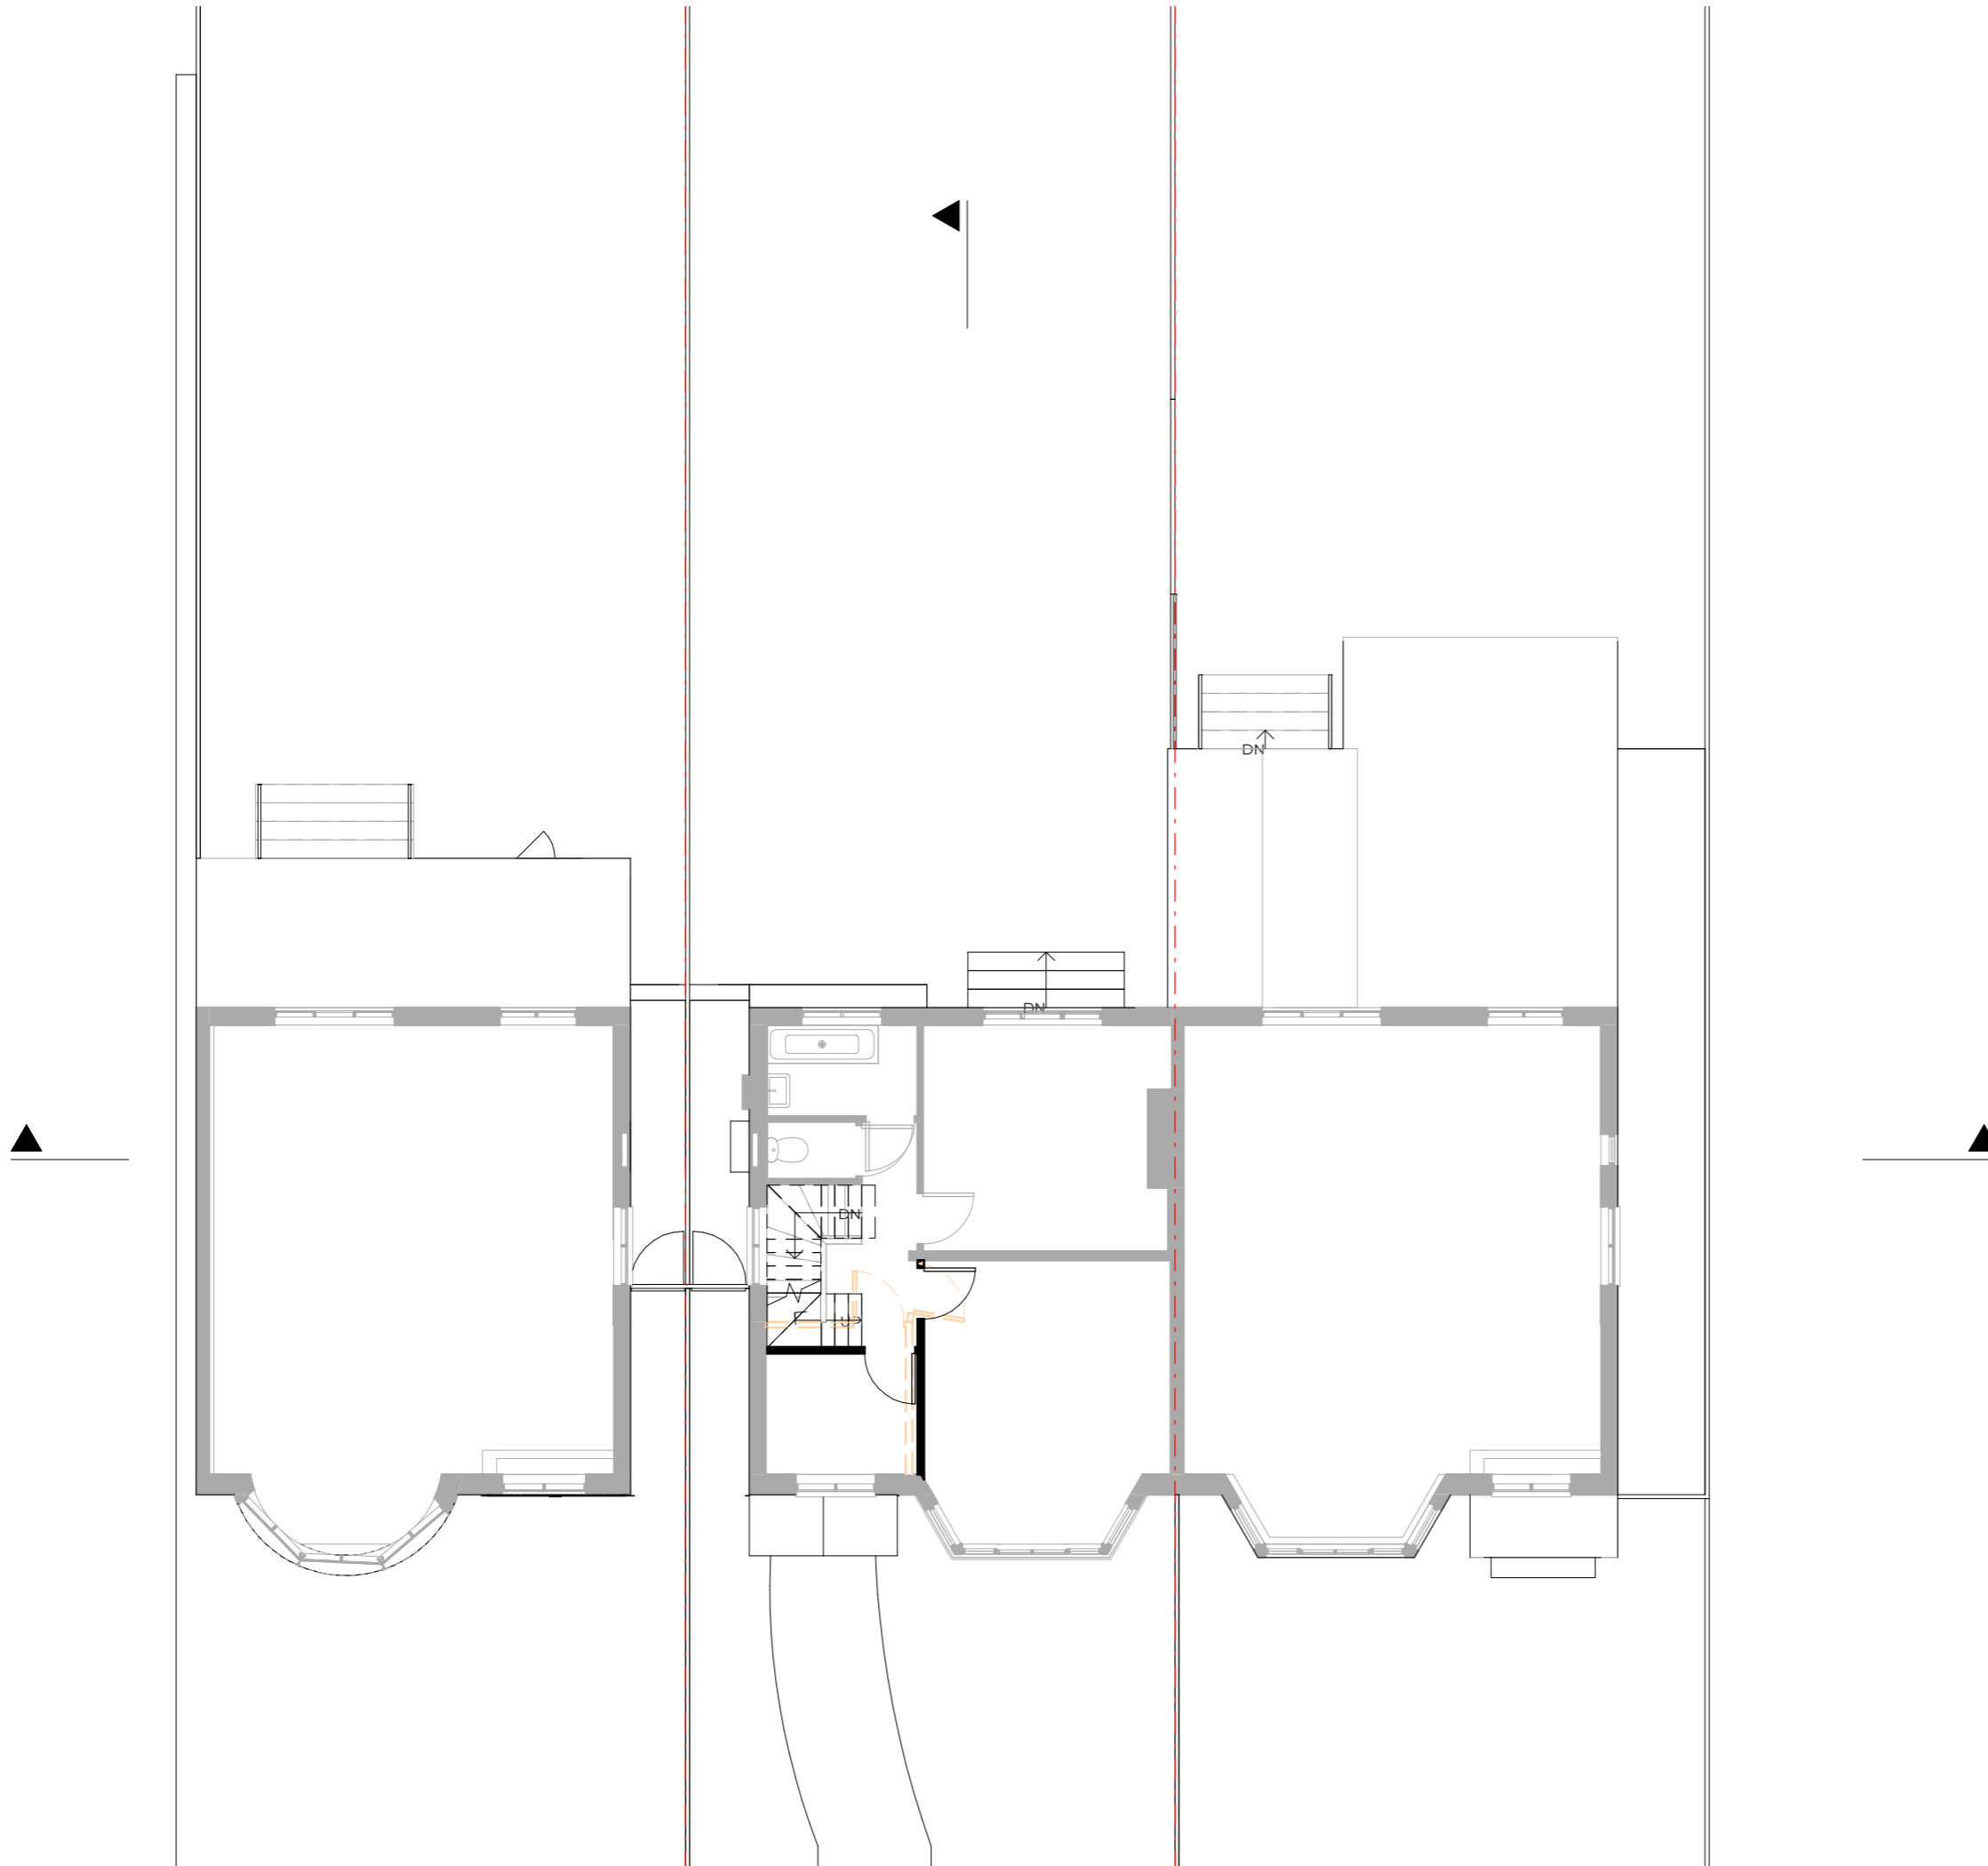

Key

--- Boundary Line

- - - Demolished

Rev No.	Date	Description
---------	------	-------------


Notes:

Any inaccuracies or errors to be reported to the architect/surveyor immediately and prior to any work commencing. All dimensions to be verified on site. All work to comply with British Standards Code of practice. All external surfaces and materials to match existing. This drawing and all information provided within it is the copyright of UPP Consultants Ltd. and reproduction without prior consent is strictly forbidden.

Dwg No	Drawn
035HO-A-03-102	UPP

Drawing	Checked
Pre Existing F first F loor	UPP

Scale	Issue Date
1:100 @ A3	07.12.2020

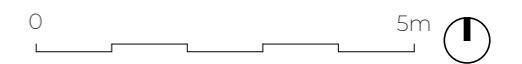


Project Address

35 Holders Hill Avenue, Hendon, London NW4 1ES

Client	Status
C/O UPP	For Planning

www.upp-planning.co.uk  
 info@upp-planning.co.uk  
 0208 202 9996  
 74 Brent St, Hendon,  
 London NW4 2ES



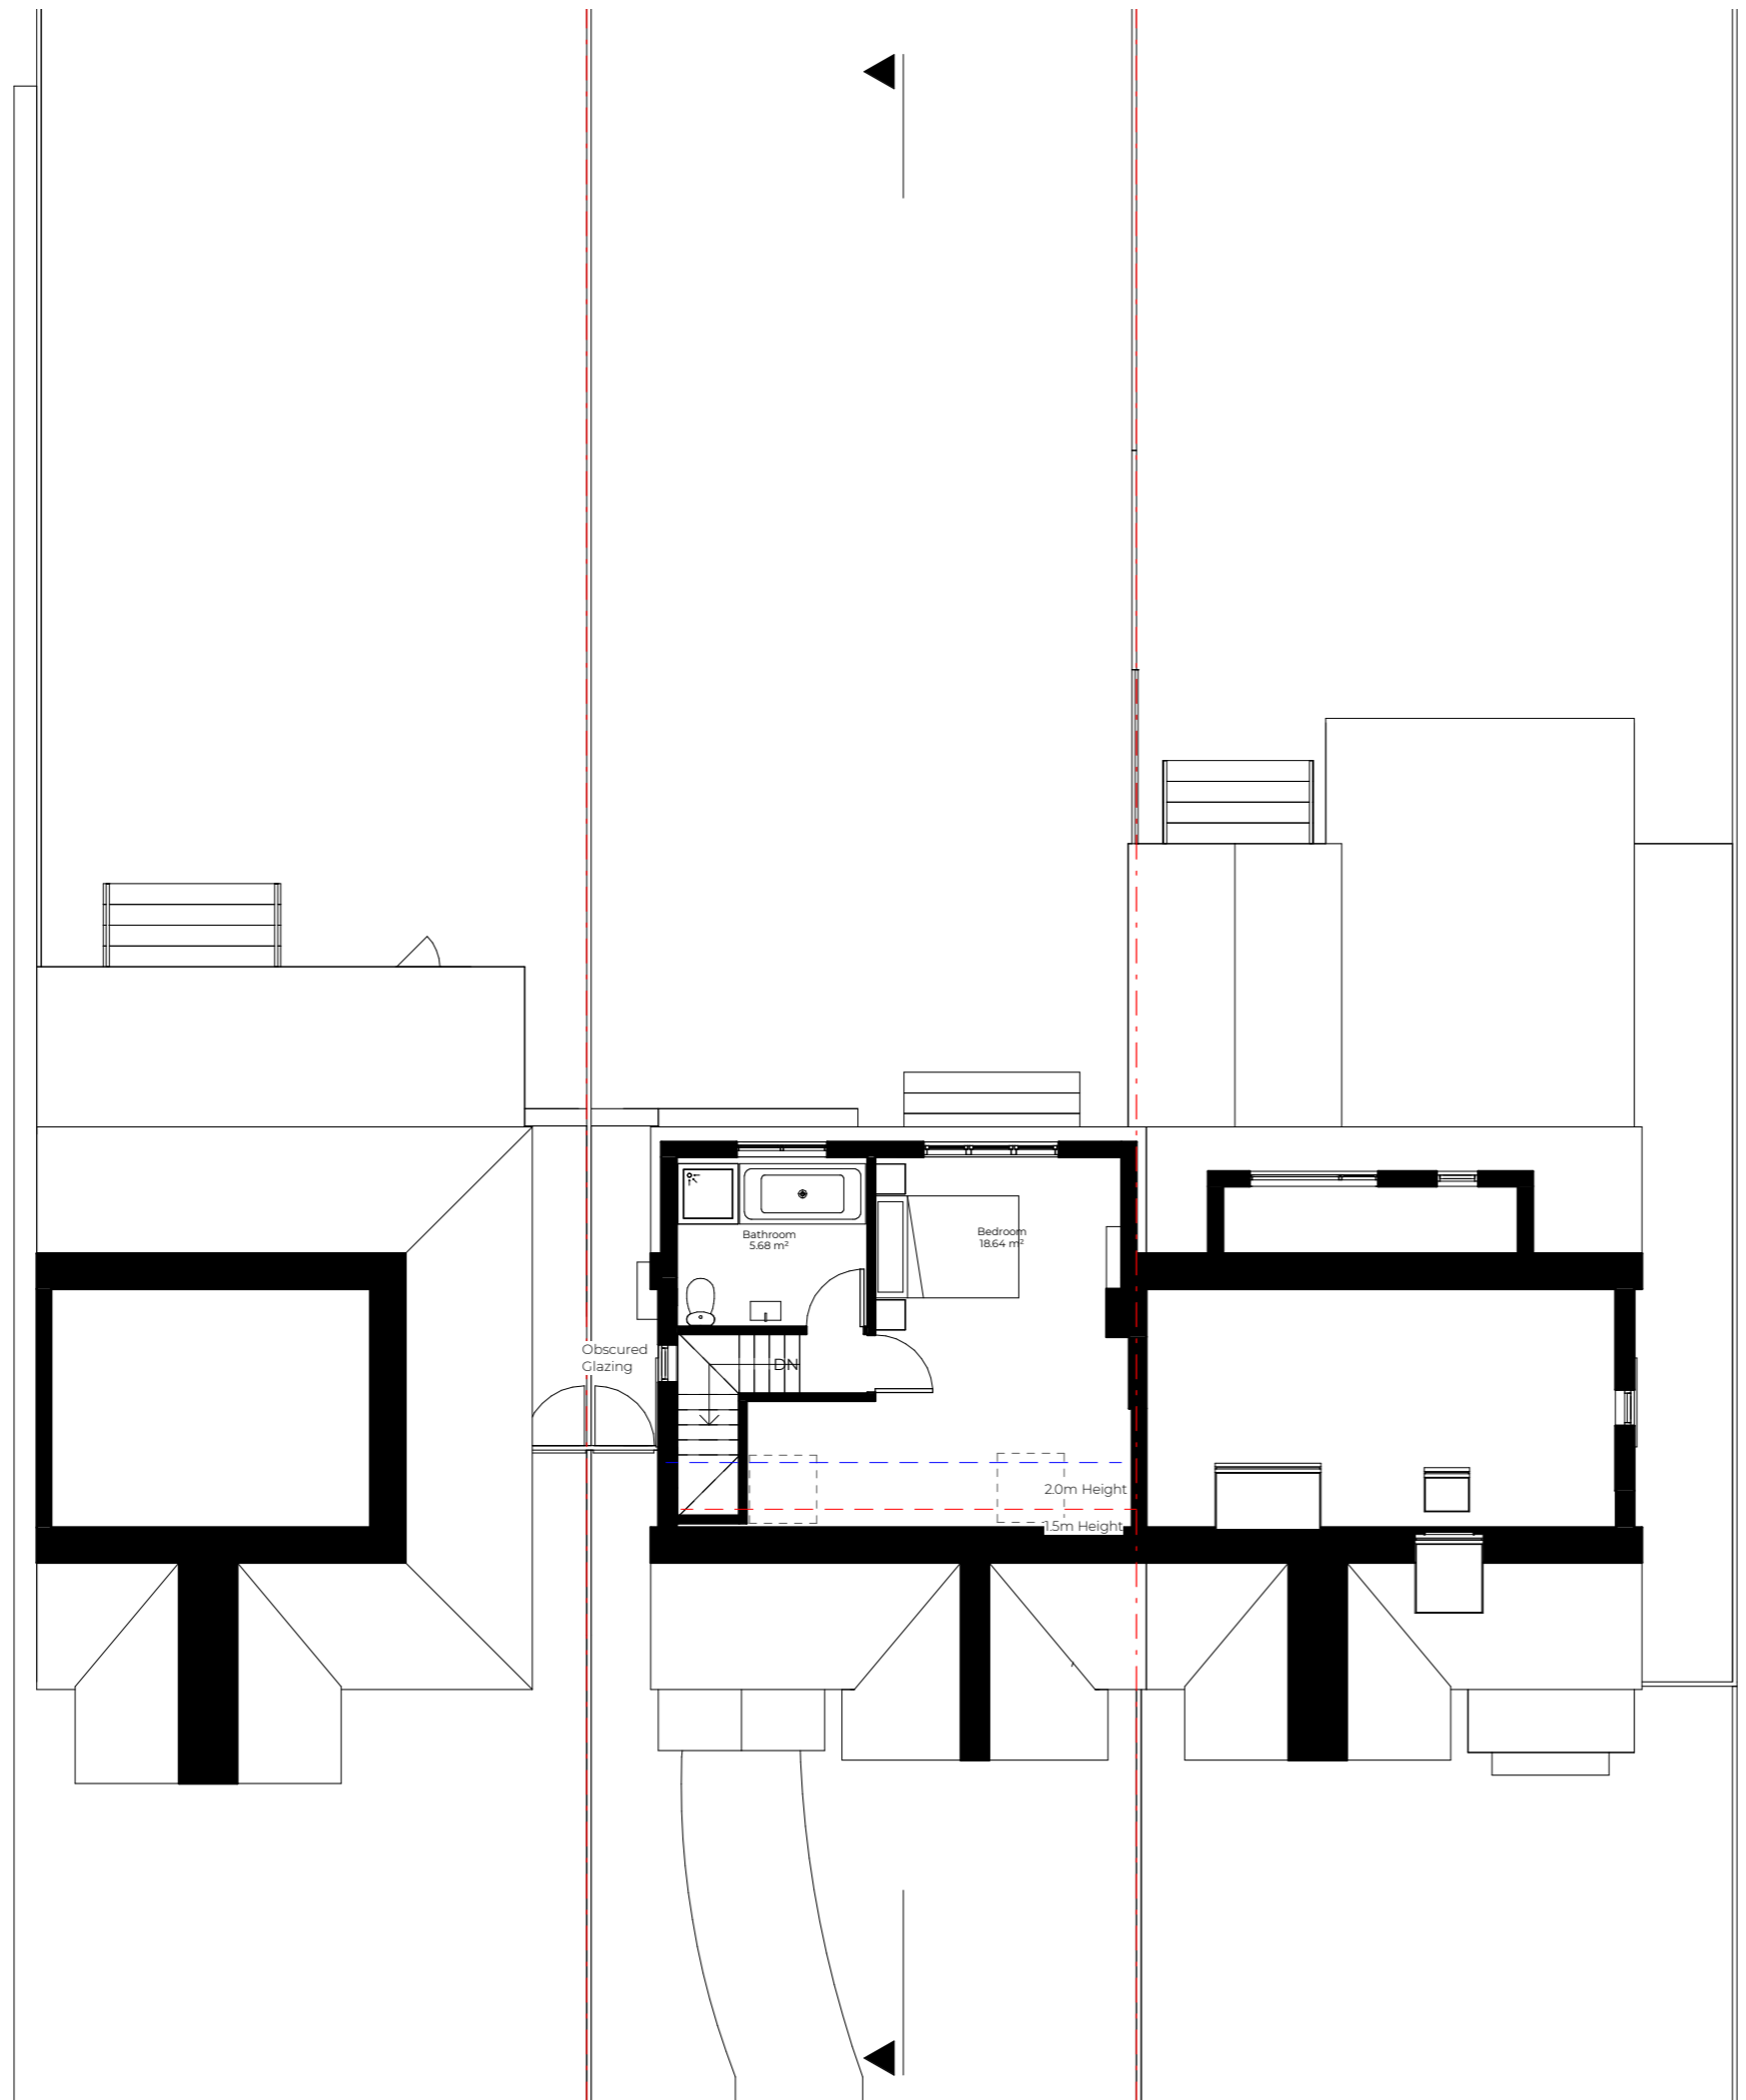

Key

- Boundary Line
- Demolished

Rev No.	Date	Description
---------	------	-------------

**Notes:**  
 Any inaccuracies or errors to be reported to the architect/surveyor immediately and prior to any work commencing. All dimensions to be verified on site. All work to comply with British Standards Code of practice. All external surfaces and materials to match existing. This drawing and all information provided within it is the copyright of UPP Consultants Ltd. and reproduction without prior consent is strictly forbidden.

Dwg No Drawn  
**035HO-A-03-103** **UPP**

Drawing Checked  
 Pre- Existing Second Floor **UPP**

Scale Issue Date  
**1:100 @ A3** **14.02.2021**




**Project Address**  
**35 Holders Hill Avenue, Hendon, London NW4 1ES**

Client Status  
 CO UPP **For Planning**

www.upp-planning.co.uk  
 info@upp-planning.co.uk  
 0208 202 9996  
 74 Brent St, Hendon,  
 London NW4 2ES



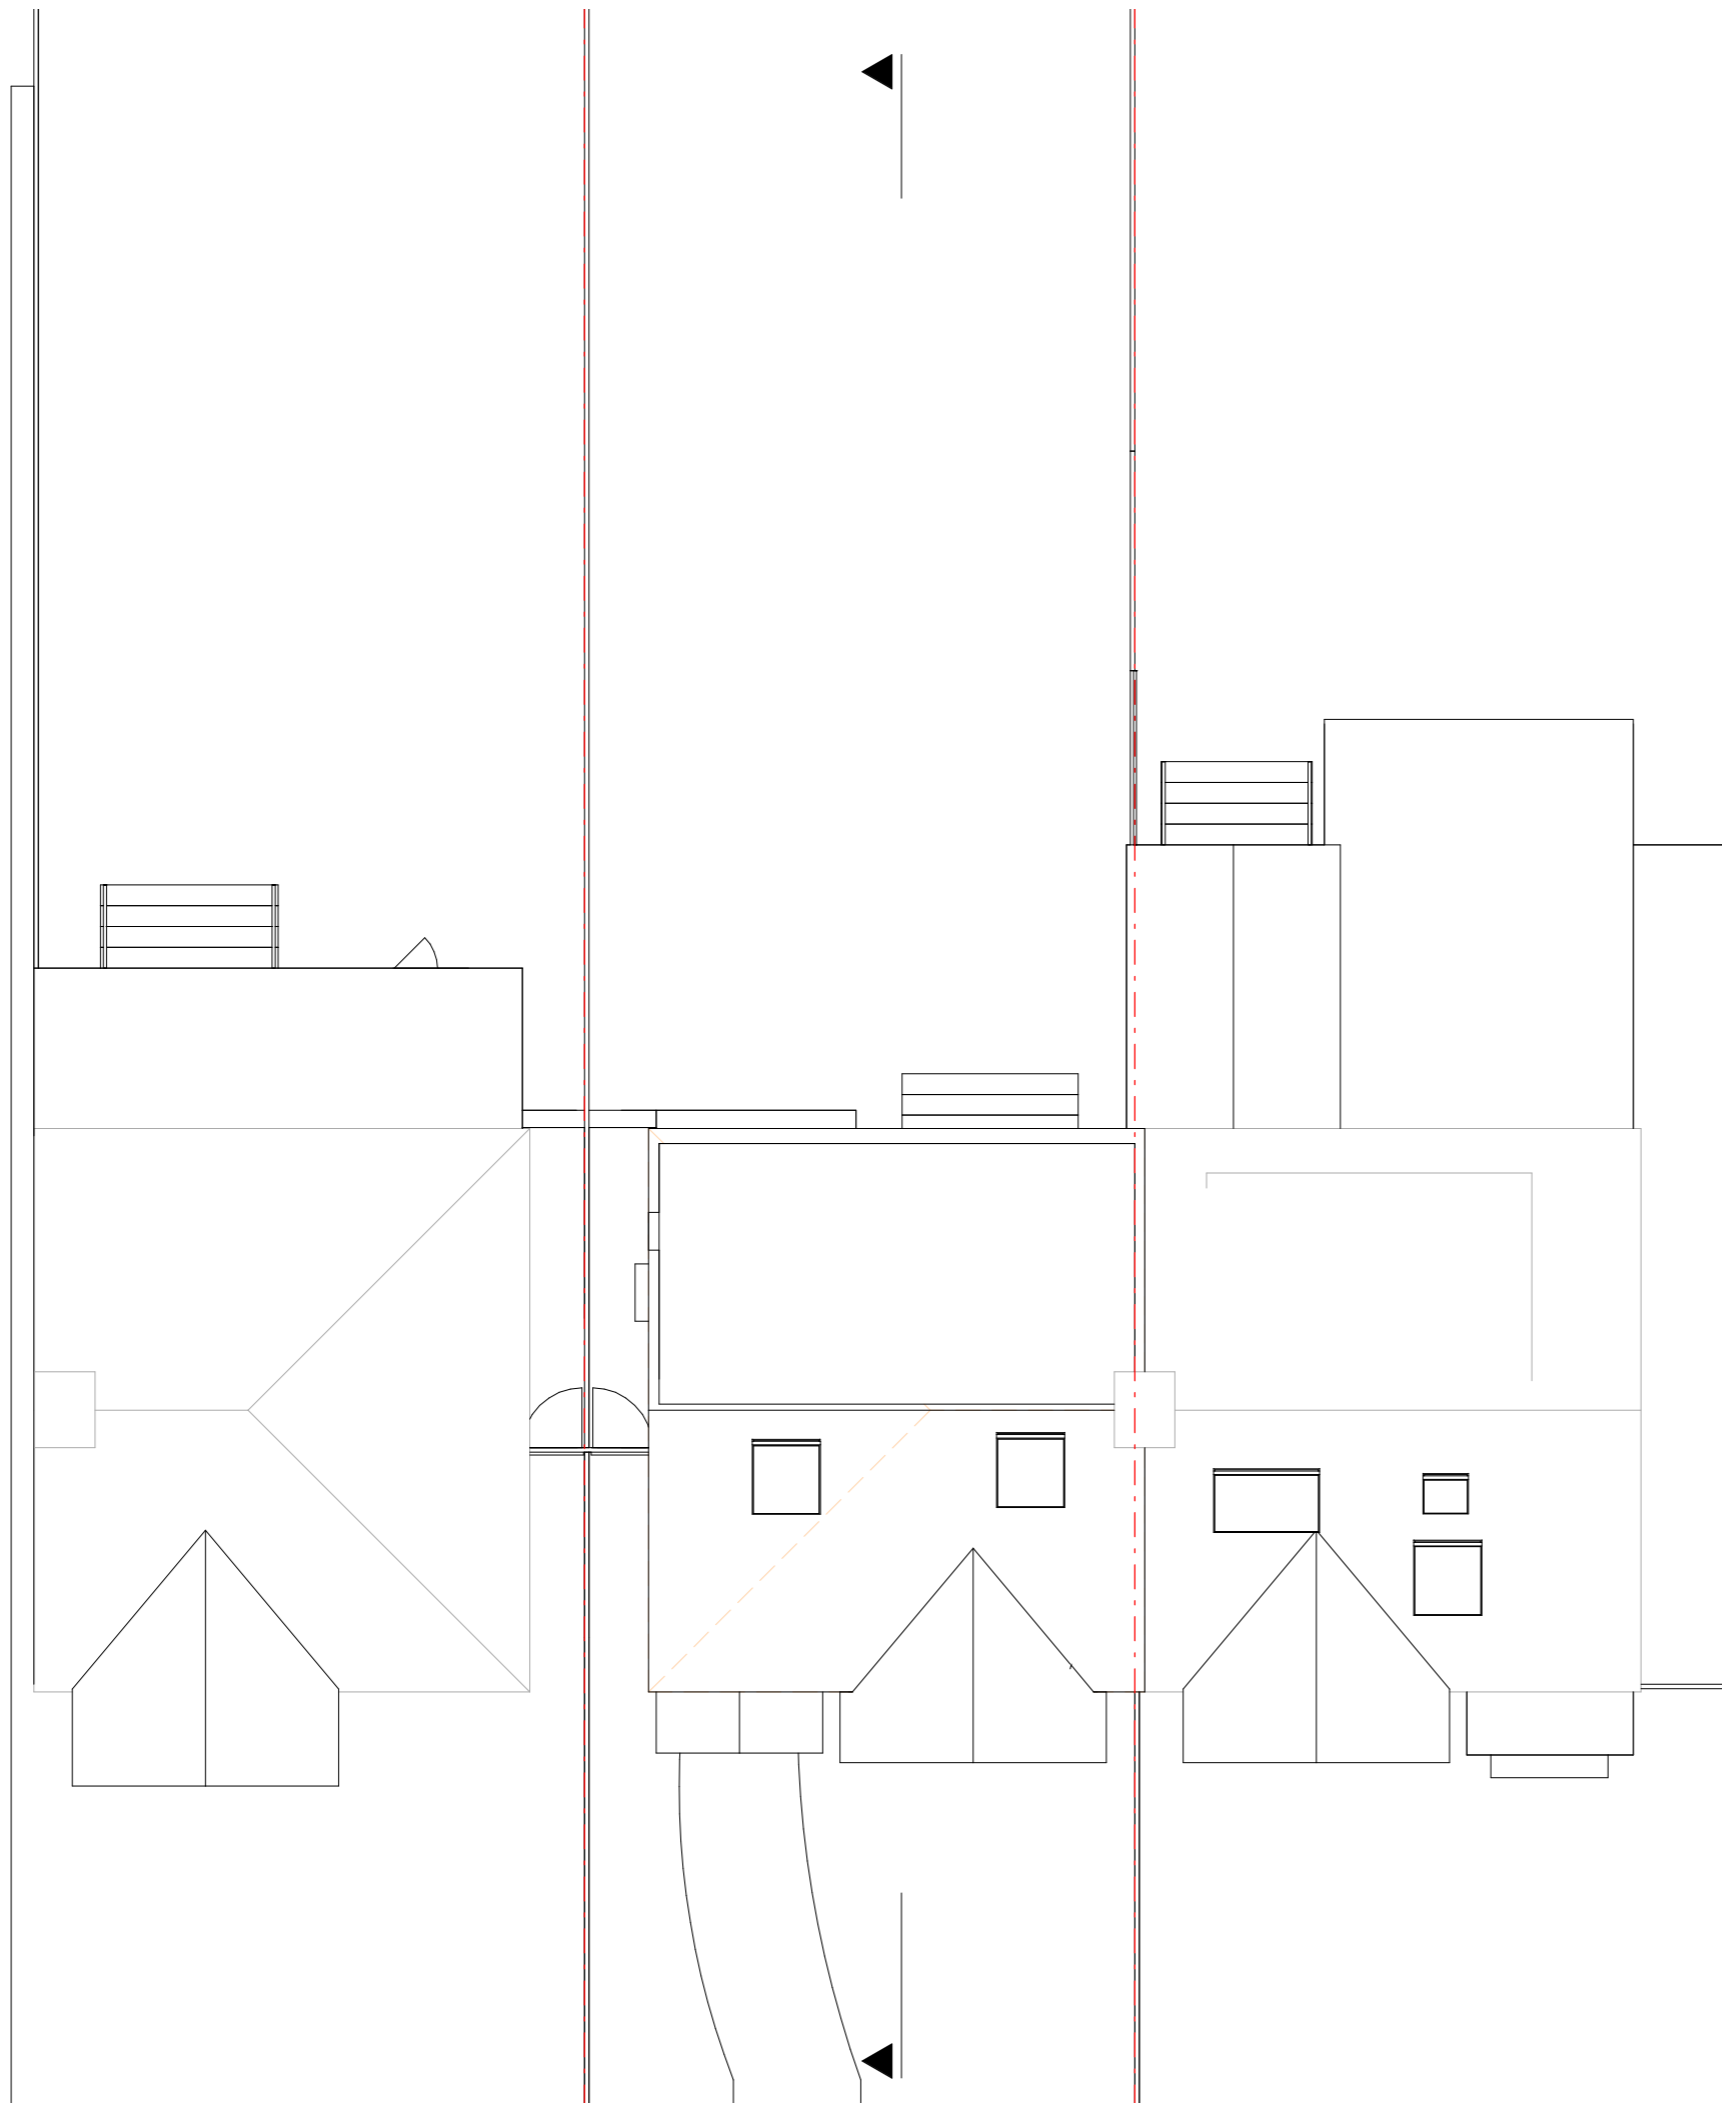

Key

- - - Boundary Line
- - - Demolished

Rev No.	Date	Description
---------	------	-------------

Notes:

Any inaccuracies or errors to be reported to the architect/surveyor immediately and prior to any work commencing. All dimensions to be verified on site. All work to comply with British Standards Code of practice. All external surfaces and materials to match existing. This drawing and all information provided within it is the copyright of UPP Consultants Ltd. and reproduction without prior consent is strictly forbidden.

Dwg No	Drawn
035HO-A-03-106	UPP

Drawing	Checked
Pre Existing Roof	UPP

Scale	Issue Date
1:100 @ A3	07.12.2020



Project Address  
35 Holders Hill Avenue, Hendon, London NW4 1ES

Client	Status
C/O UPP	For Planning


www.upp-planning.co.uk  
info@upp-planning.co.uk  
0208 202 9996  
74 Brent St, Hendon,  
London NW4 2ES



Key

— — — — — Boundary Line

- - - - - Demolished

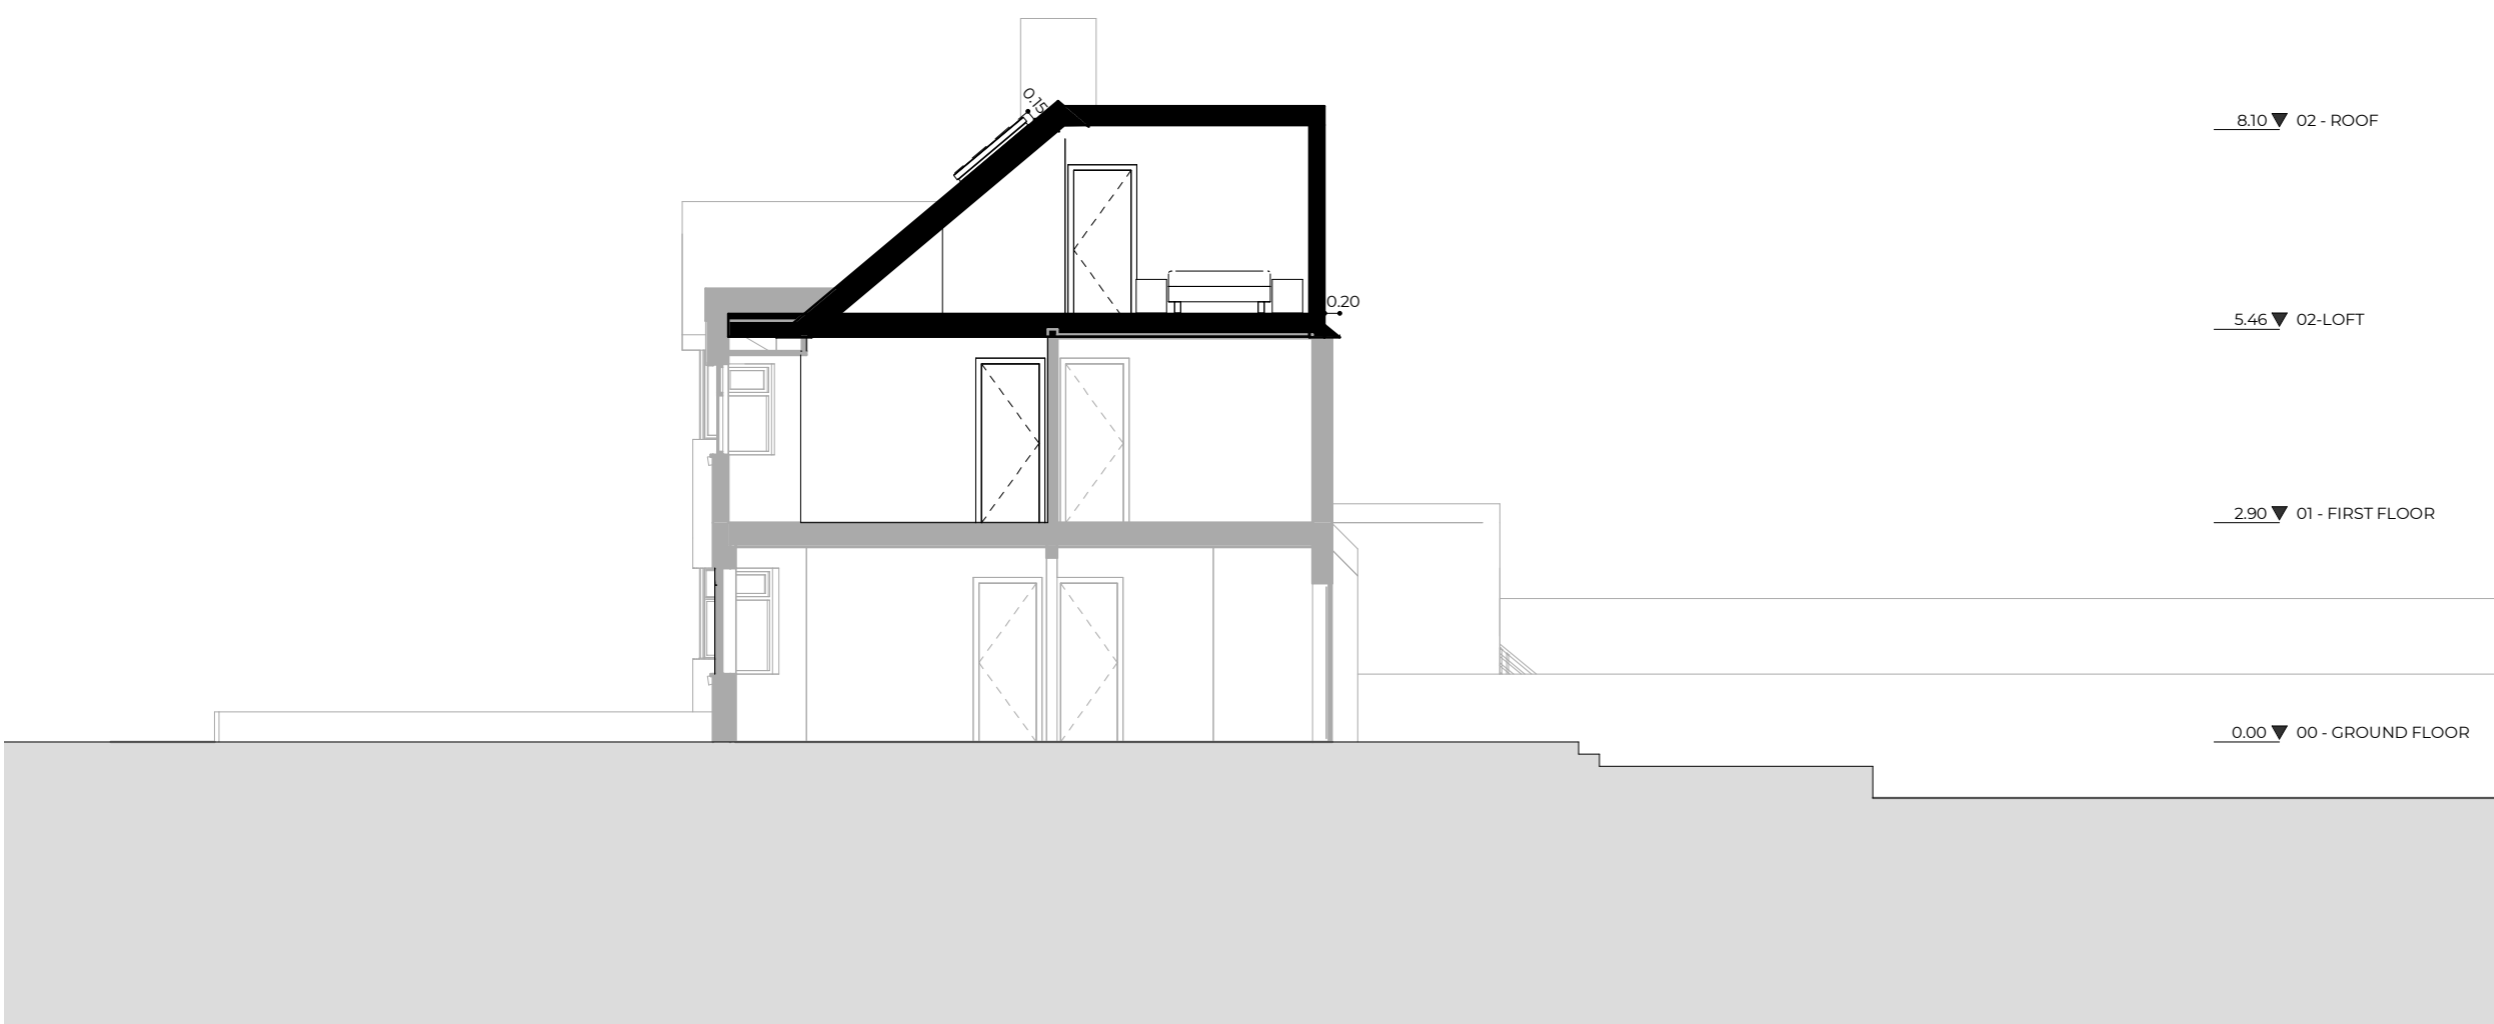

8.10 ▼ 02 - ROOF

5.46 ▼ 02-LOFT

2.90 ▼ 01 - FIRST FLOOR

0.00 ▼ 00 - GROUND FLOOR

Rev No.	Date	Description
---------	------	-------------

Notes:

Any inaccuracies or errors to be reported to the architect/surveyor immediately and prior to any work commencing. All dimensions to be verified on site. All work to comply with British Standards Code of practice. All external surfaces and materials to match existing. This drawing and all information provided within it is the copyright of UPP Consultants Ltd. and reproduction without prior consent is strictly forbidden.

Dwg No	Drawn
035HO-A-05-101	UPP

Drawing	Checked
Pre-Existing Section	UPP

Scale	Issue Date
1:100 @ A3	07.12.2020



Project Address  
35 Holders Hill Avenue, Hendon, London NW4 1ES

Client	Status
C/O UPP	For Planning

www.upp-planning.co.uk  
info@upp-planning.co.uk  
0208 202 9996  
74 Brent St, Hendon,  
London NW4 2ES





Key

— — — — — Boundary Line

- - - - - Demolished



Rev No.	Date	Description
---------	------	-------------

Notes:

Any inaccuracies or errors to be reported to the architect/surveyor immediately and prior to any work commencing. All dimensions to be verified on site. All work to comply with British Standards Code of practice. All external surfaces and materials to match existing. This drawing and all information provided within it is the copyright of UPP Consultants Ltd. and reproduction without prior consent is strictly forbidden.

Dwg No	Drawn
035HO-A-05-102	UPP

Drawing	Checked
Pre-Existing Section	UPP

Scale	Issue Date
1:100 @ A3	07.12.2020



Project Address

35 Holders Hill Avenue, Hendon, London NW4 1ES


Client	Status
C/O UPP	For Planning

www.upp-planning.co.uk  
 info@upp-planning.co.uk  
 0208 202 9996  
 74 Brent St, Hendon,  
 London NW4 2ES



Key

- · — · — · Boundary Line
- - - - - Demolished

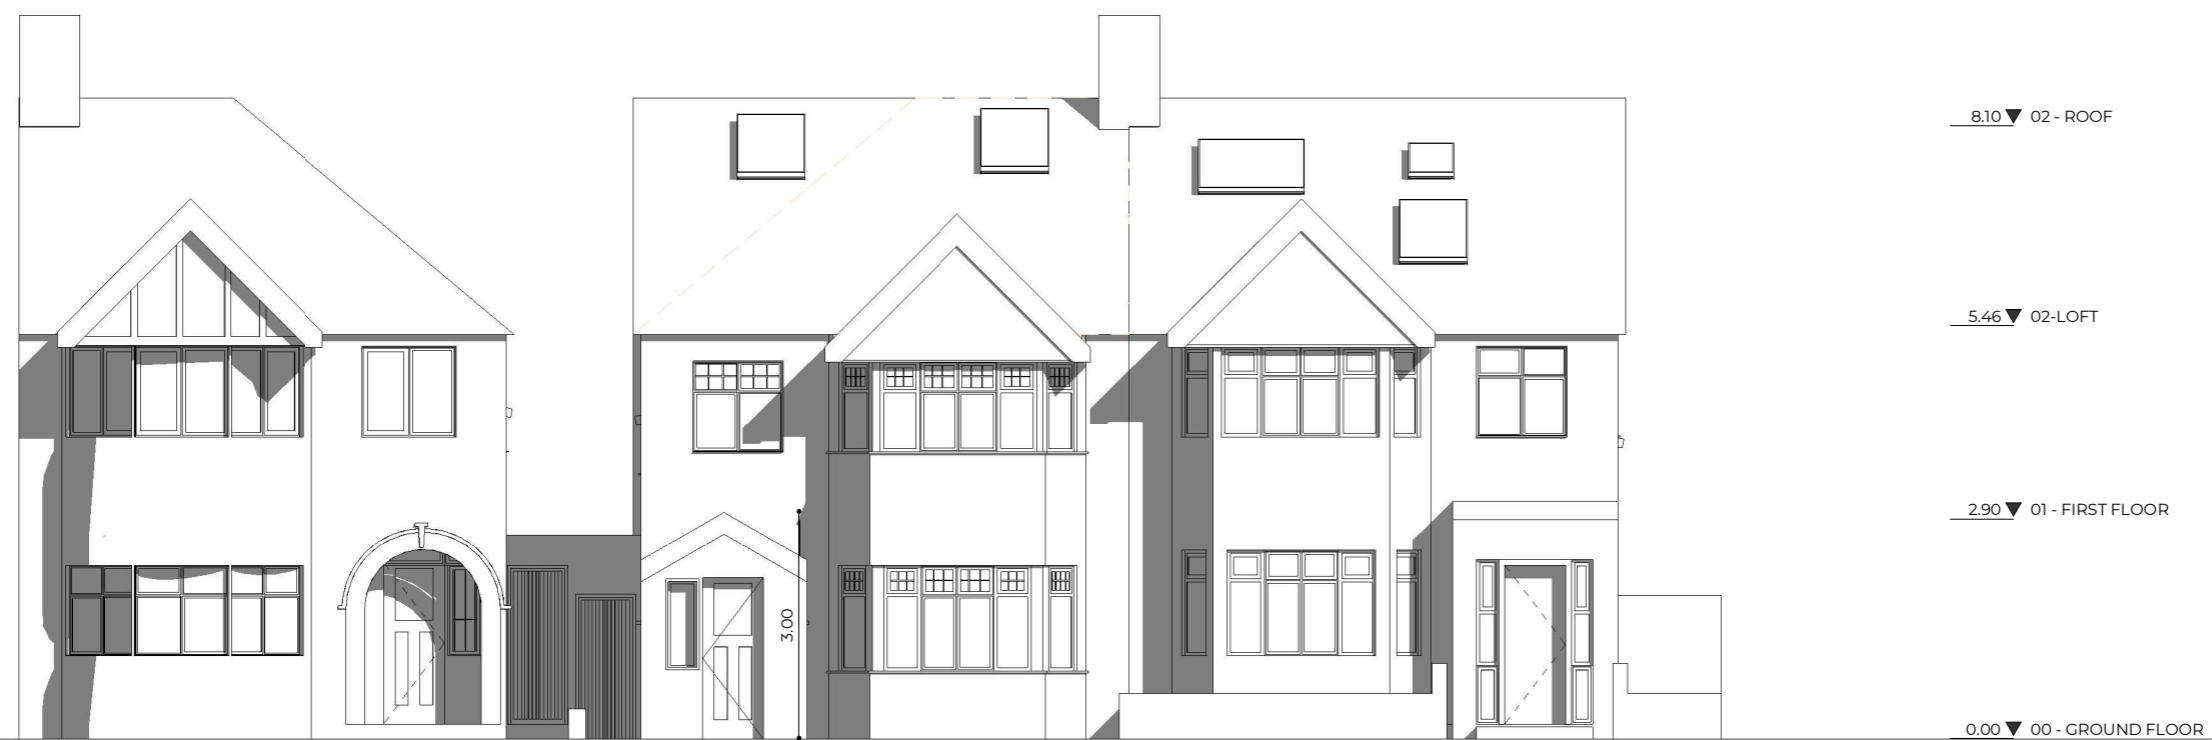

Rev No.	Date	Description
---------	------	-------------

Notes:

Any inaccuracies or errors to be reported to the architect/surveyor immediately and prior to any work commencing. All dimensions to be verified on site. All work to comply with British Standards Code of practice. All external surfaces and materials to match existing. This drawing and all information provided within it is the copyright of UPP Consultants Ltd. and reproduction without prior consent is strictly forbidden.

Dwg No	Drawn
035HO-A-06-101	UPP

Drawing	Checked
Pre-Existing Elevation	UPP

Scale	Issue Date
1:100 @ A3	07.12.2020



Project Address  
35 Holders Hill Avenue, Hendon, London NW4 1ES

Client	Status
C/O UPP	For Planning

www.upp-planning.co.uk  
info@upp-planning.co.uk  
0208 202 9996  
74 Brent St, Hendon,  
London NW4 2ES



Key

— — — — — Boundary Line

- - - - - Demolished



Rev No.	Date	Description
---------	------	-------------

Notes:

Any inaccuracies or errors to be reported to the architect/surveyor immediately and prior to any work commencing. All dimensions to be verified on site. All work to comply with British Standards Code of practice. All external surfaces and materials to match existing. This drawing and all information provided within it is the copyright of UPP Consultants Ltd. and reproduction without prior consent is strictly forbidden.

Dwg No	Drawn
035HO-A-06-102	UPP

Drawing	Checked
Pre-Existing Elevation	UPP

Scale	Issue Date
1:100 @ A3	07.12.2020



Project Address

35 Holders Hill Avenue, Hendon, London NW4 1ES

Client	Status
C/O UPP	For Planning

www.upp-planning.co.uk  
 info@upp-planning.co.uk  
 0208 202 9996  
 74 Brent St, Hendon,  
 London NW4 2ES



Key

- — — — — Boundary Line
- - - - - Demolished



Rev No.	Date	Description
---------	------	-------------

Notes:

Any inaccuracies or errors to be reported to the architect/surveyor immediately and prior to any work commencing. All dimensions to be verified on site. All work to comply with British Standards Code of practice. All external surfaces and materials to match existing. This drawing and all information provided within it is the copyright of UPP Consultants Ltd. and reproduction without prior consent is strictly forbidden.

Dwg No	Drawn
035HO-A-06-103	UPP

Drawing	Checked
Pre-Existing Elevation	UPP

Scale	Issue Date
1:100 @ A3	07.12.2020



Project Address  
35 Holders Hill Avenue, Hendon, London NW4 1ES

Client	Status
C/O UPP	For Planning


www.upp-planning.co.uk  
info@upp-planning.co.uk  
0208 202 9996  
74 Brent St, Hendon,  
London NW4 2ES



Key

— — — — — Boundary Line

- - - - - Demolished

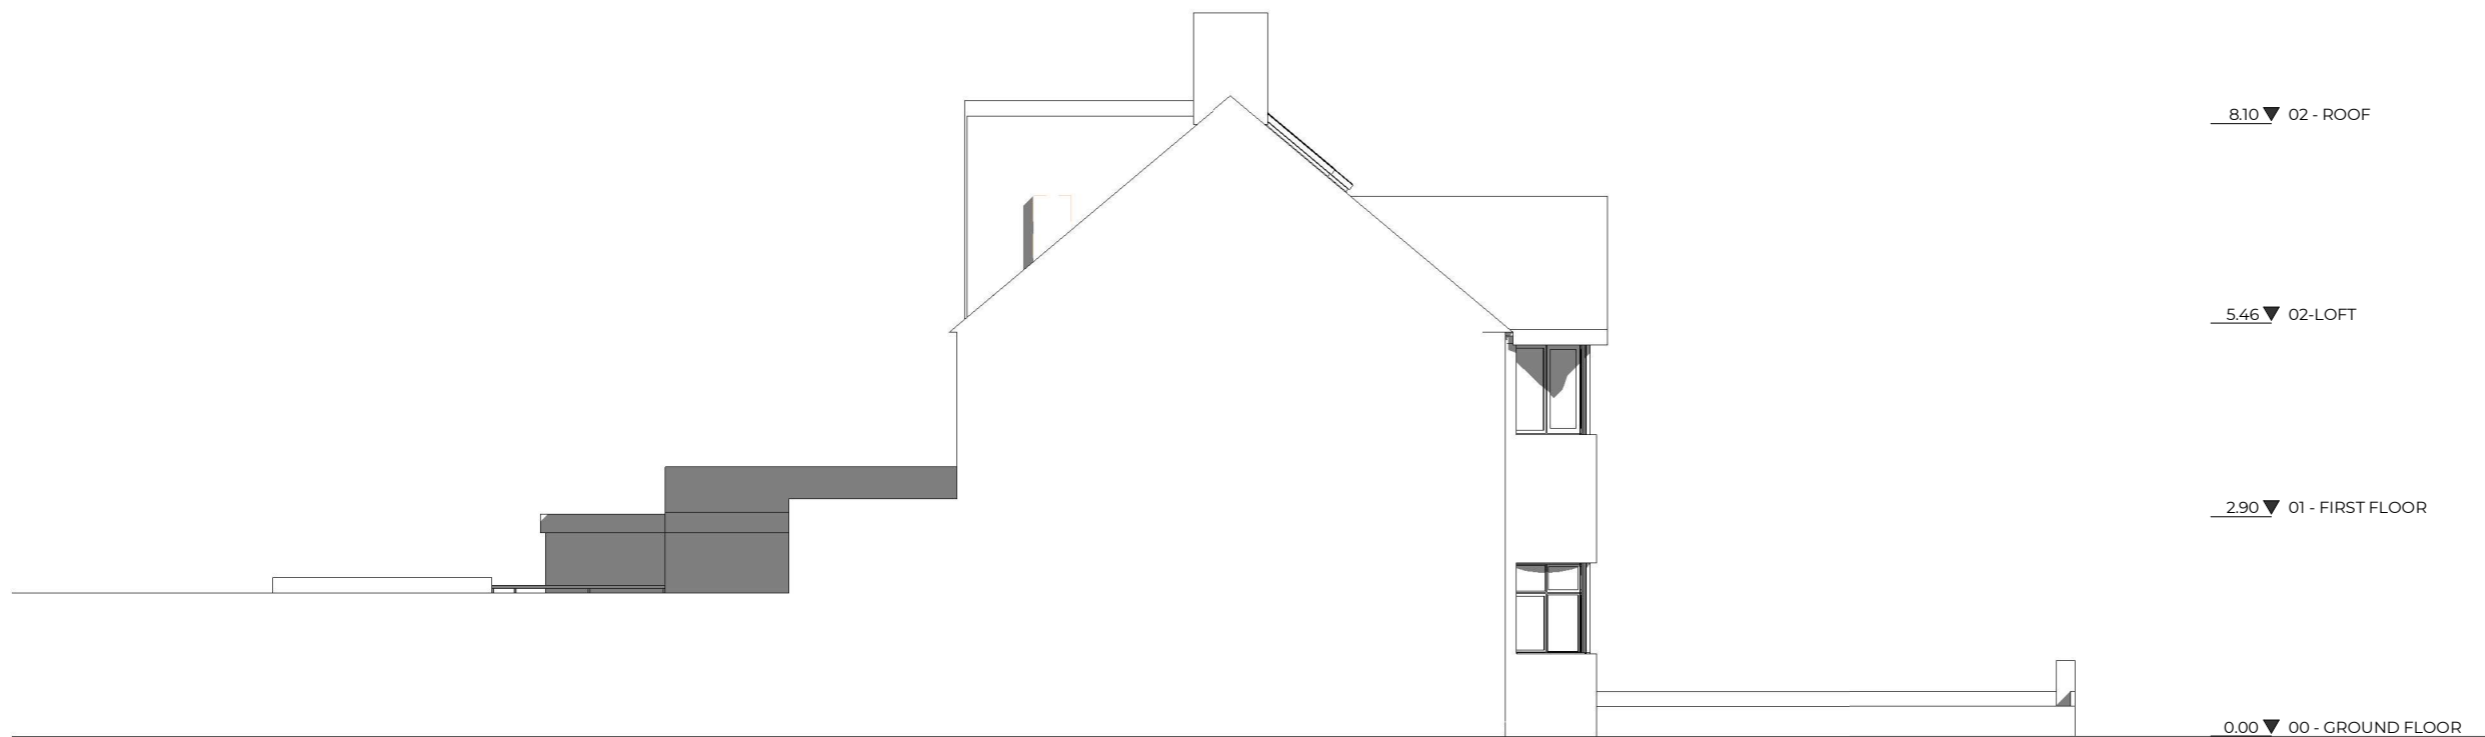

8.10 ▼ 02 - ROOF

5.46 ▼ 02-LOFT

2.90 ▼ 01 - FIRST FLOOR

0.00 ▼ 00 - GROUND FLOOR

Rev No.	Date	Description
---------	------	-------------

Notes:

Any inaccuracies or errors to be reported to the architect/surveyor immediately and prior to any work commencing. All dimensions to be verified on site. All work to comply with British Standards Code of practice. All external surfaces and materials to match existing. This drawing and all information provided within it is the copyright of UPP Consultants Ltd. and reproduction without prior consent is strictly forbidden.

Dwg No	Drawn
035HO-A-06-104	UPP

Drawing	Checked
Pre-Existing Elevation	UPP

Scale	Issue Date
1:100 @ A3	07.12.2020



Project Address  
35 Holders Hill Avenue, Hendon, London NW4 1ES

Client	Status
C/O UPP	For Planning

www.upp-planning.co.uk  
info@upp-planning.co.uk  
0208 202 9996  
74 Brent St, Hendon,  
London NW4 2ES

