


- 1. White Rendered Brick
- 2. Brick


EXISTING SECTION AA



No.2 King Street

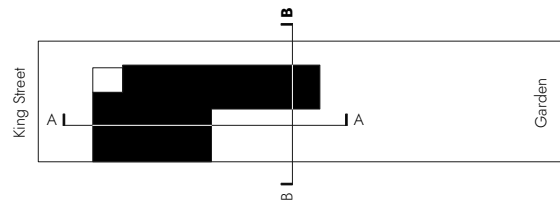

EXISTING SECTION BB

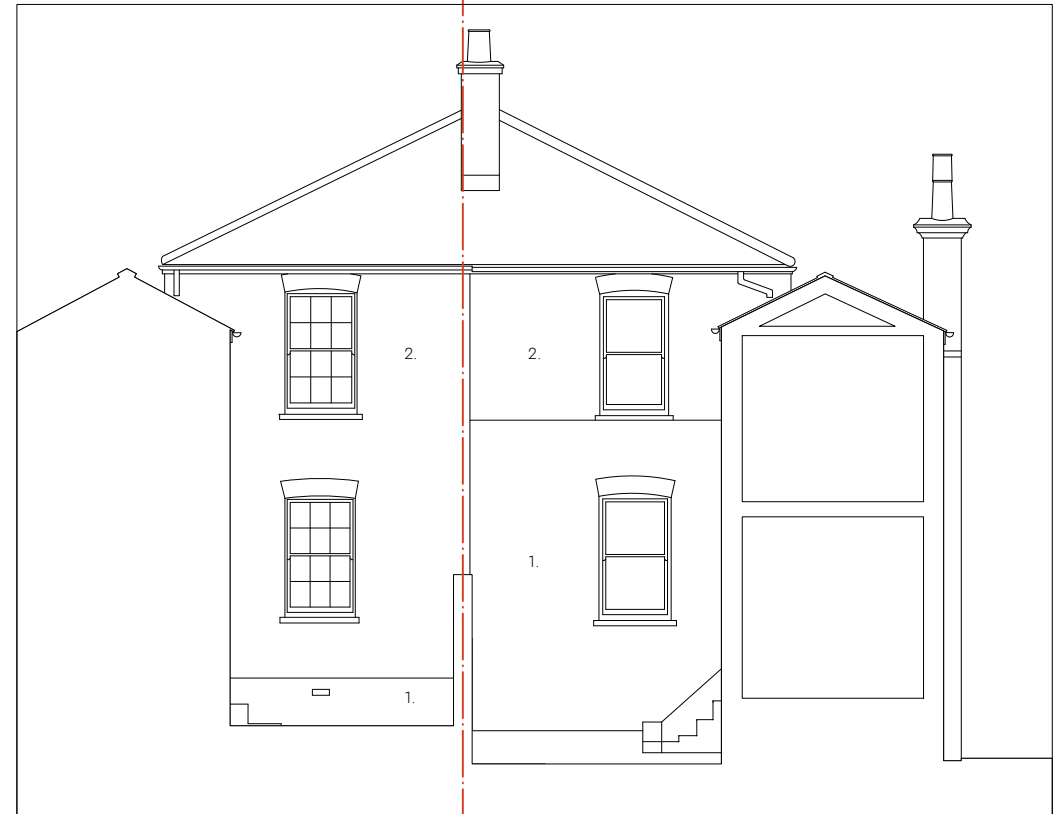

Kingsbury

No.2 King Street

SITE BOUNDARY



SCALE: 1:100
FIRST ISSUED: 10/08/2022
SIZE: ISO A3

--- Site Boundary

STUDIO BACK LTD

OFFICE ADDRESS:
Kingsbury, King Street,
East Finchley, London,
UK, N2 8DY

PROJECT ADDRESS:
No.2, King Street,
East Finchley, London,
UK, N2 8DY

REVISIONS:
A 10/08/2022 Issued For Planning

2 King Street
SHEET NO.

2102
PL104

Existing Sections AA & BB