

- White Rendered Brick
 Brick
- Skylight
- 4. Window opening

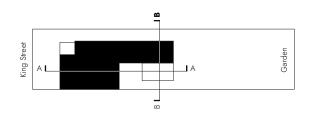

No.2 King Street

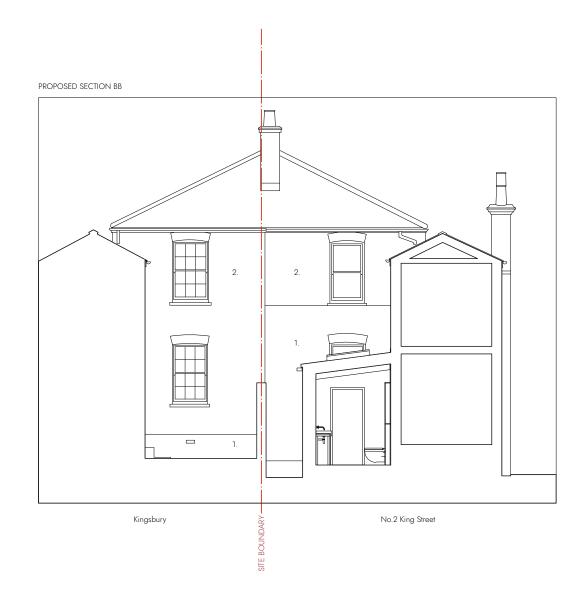



STUDIO BACK LTD

REVISIONS: A 10/08/2022 Issued For Planning

SCALE BAR: 0m

SCALE: 1:100 FIRST ISSUED: 10/08/2022

SIZE: ISO A3

2 King Street SHEET NO.

2102 PL204