
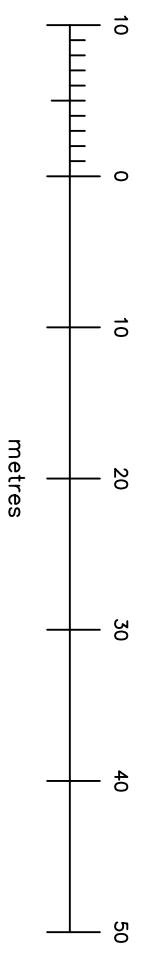
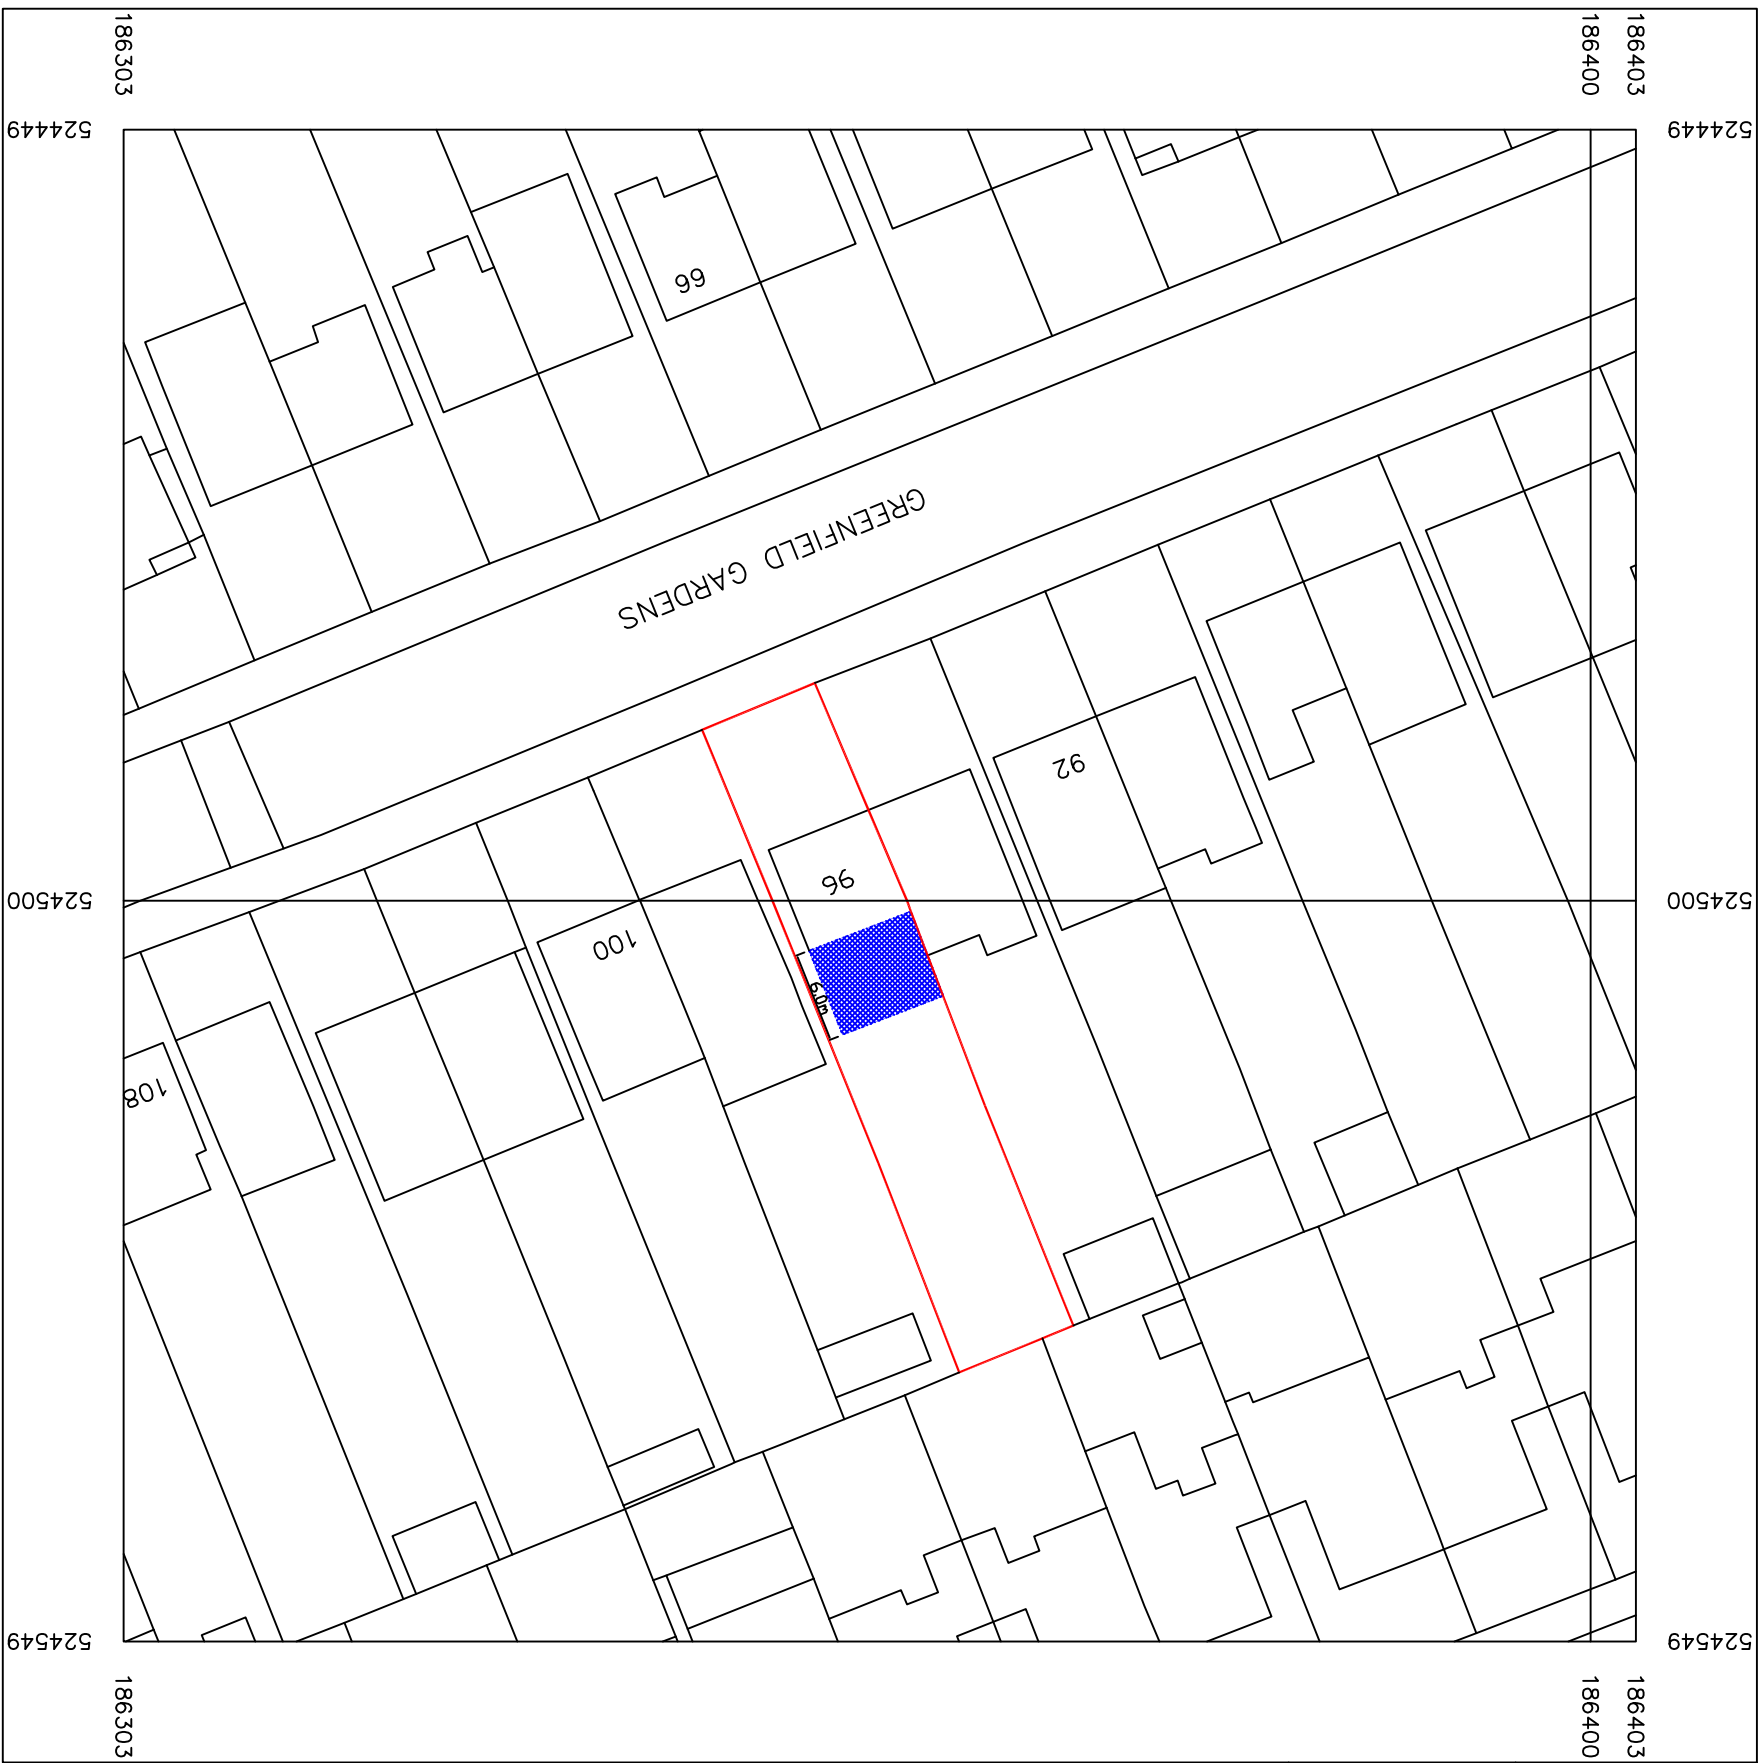


BARNET


SUREPLAN TECHNICAL LTD, 67 LEMS福德 ROAD, HATFIELD, AL10 0DZ
TEL: 07970 545444, E-MAIL: INFO@SUREPLANTECH.CO.UK
©SUREPLAN 2022

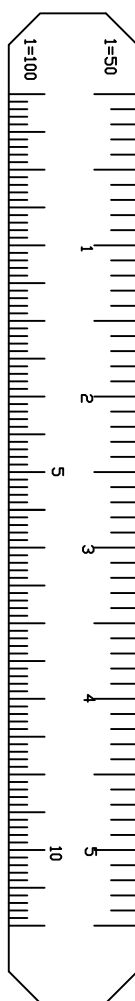

Key
☒ Denotes Area Of Proposed Work

Doc Ref: GREG-19BP
Scale: 1-500 @ A3 Size Paper

Serial number: 246488
©Crown copyright and database right 2022
Ordnance Survey licence 100048957
Reproduction in whole or in part is prohibited without the prior permission of Ordnance Survey
Ordnance Survey ®
Ukmapcentre.com

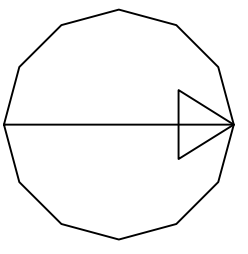

Proposed Extension to
96 Greenfield Gardens
Cricklewood
London
NW2 1HY
for
Mr Poole / Mr Logan
Tel No 07488 251614
Scale = 1 - 100 @ A3 Size Paper

Dwg No
GREG-19BP