


184 BUTWOOD RD  
NEAR GREENS  
New wall, fence  
+ hedge

10/8/22

Green,  
UNIFORM  
FOLIAGE  
MARGE  
(NO OVERHANG)

Fencing  
Nails  
OR RAILINGS

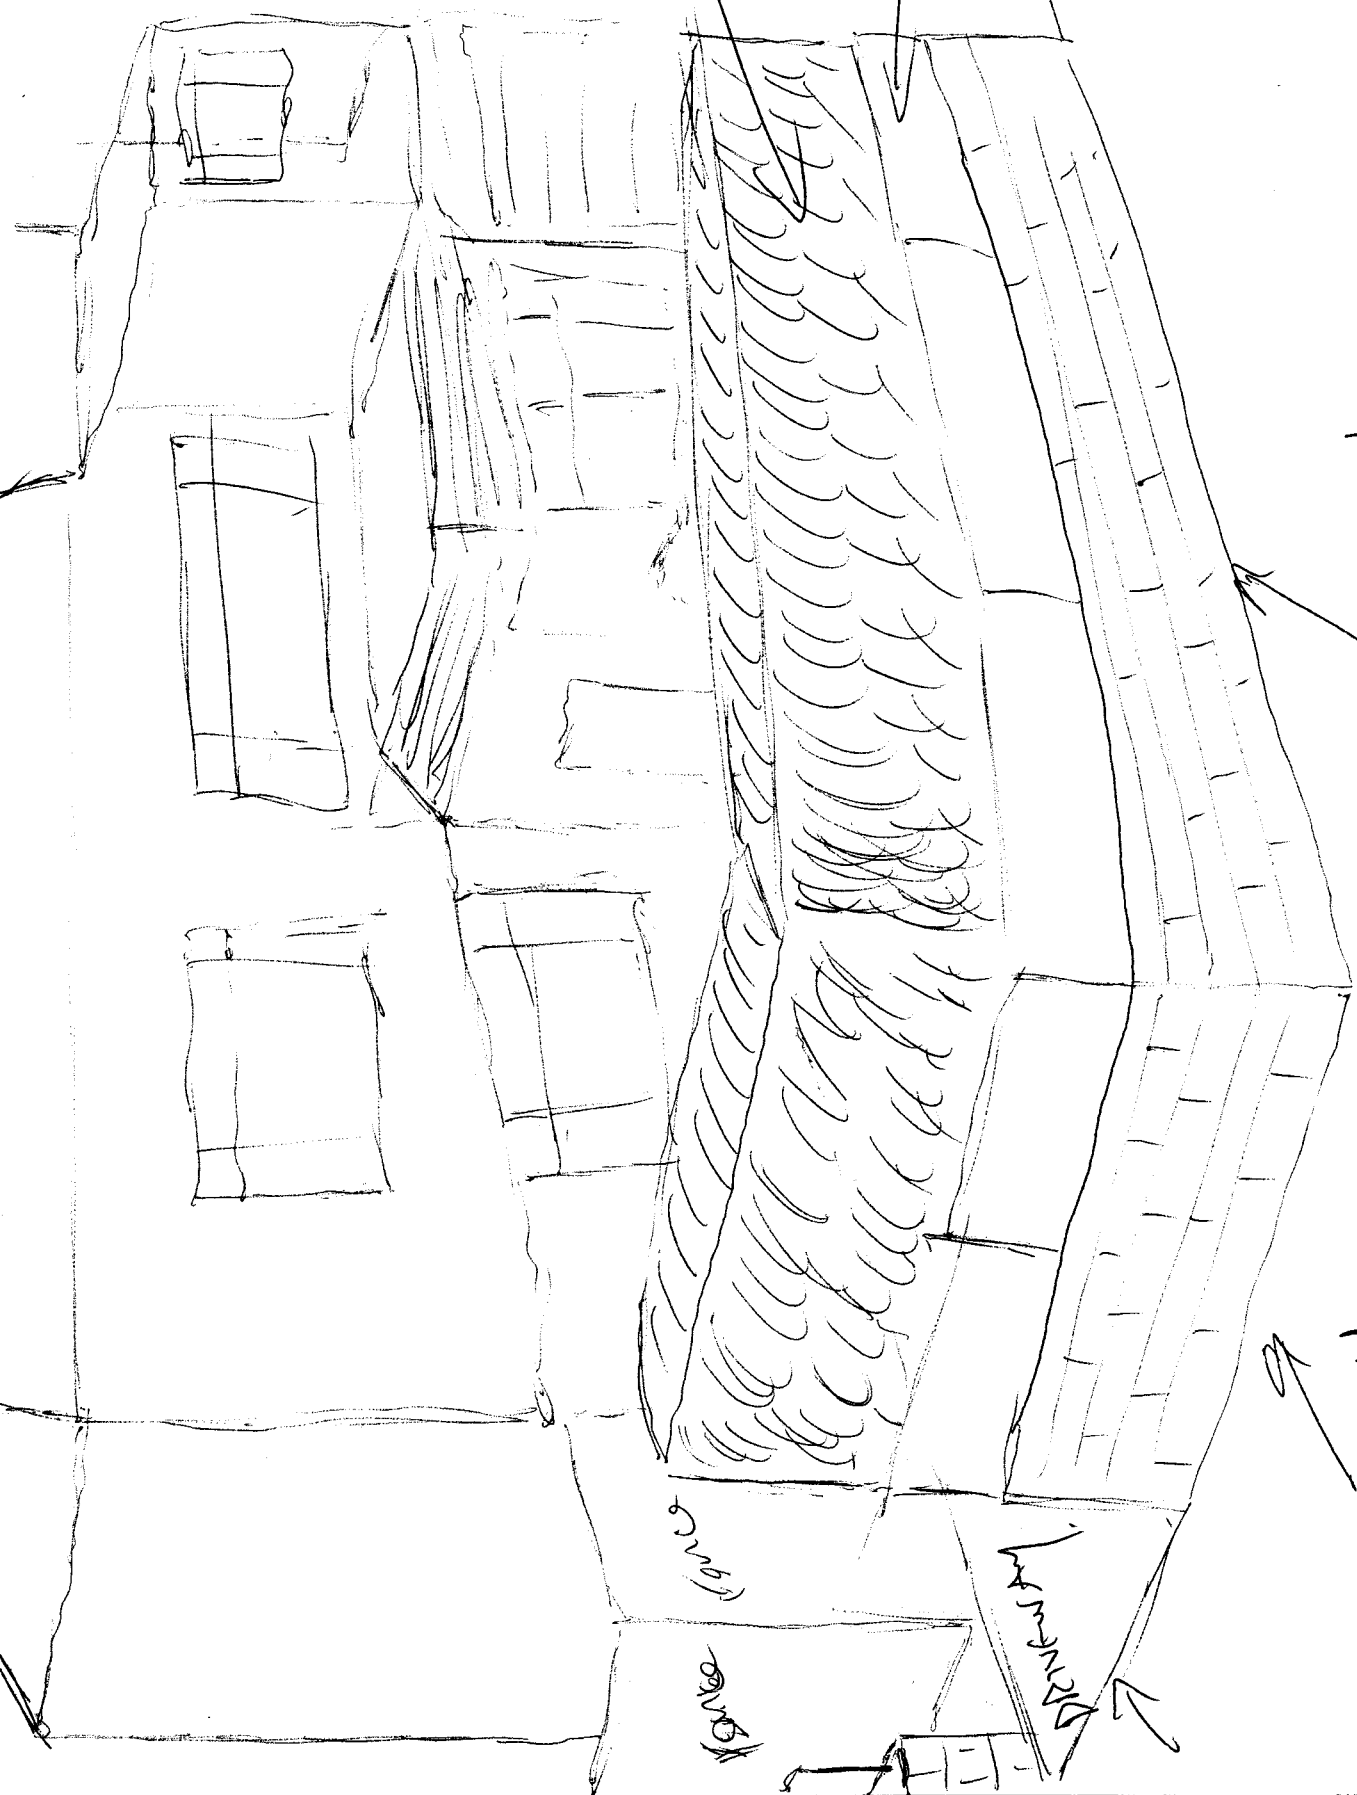

New wall

New wall