



Section A-A

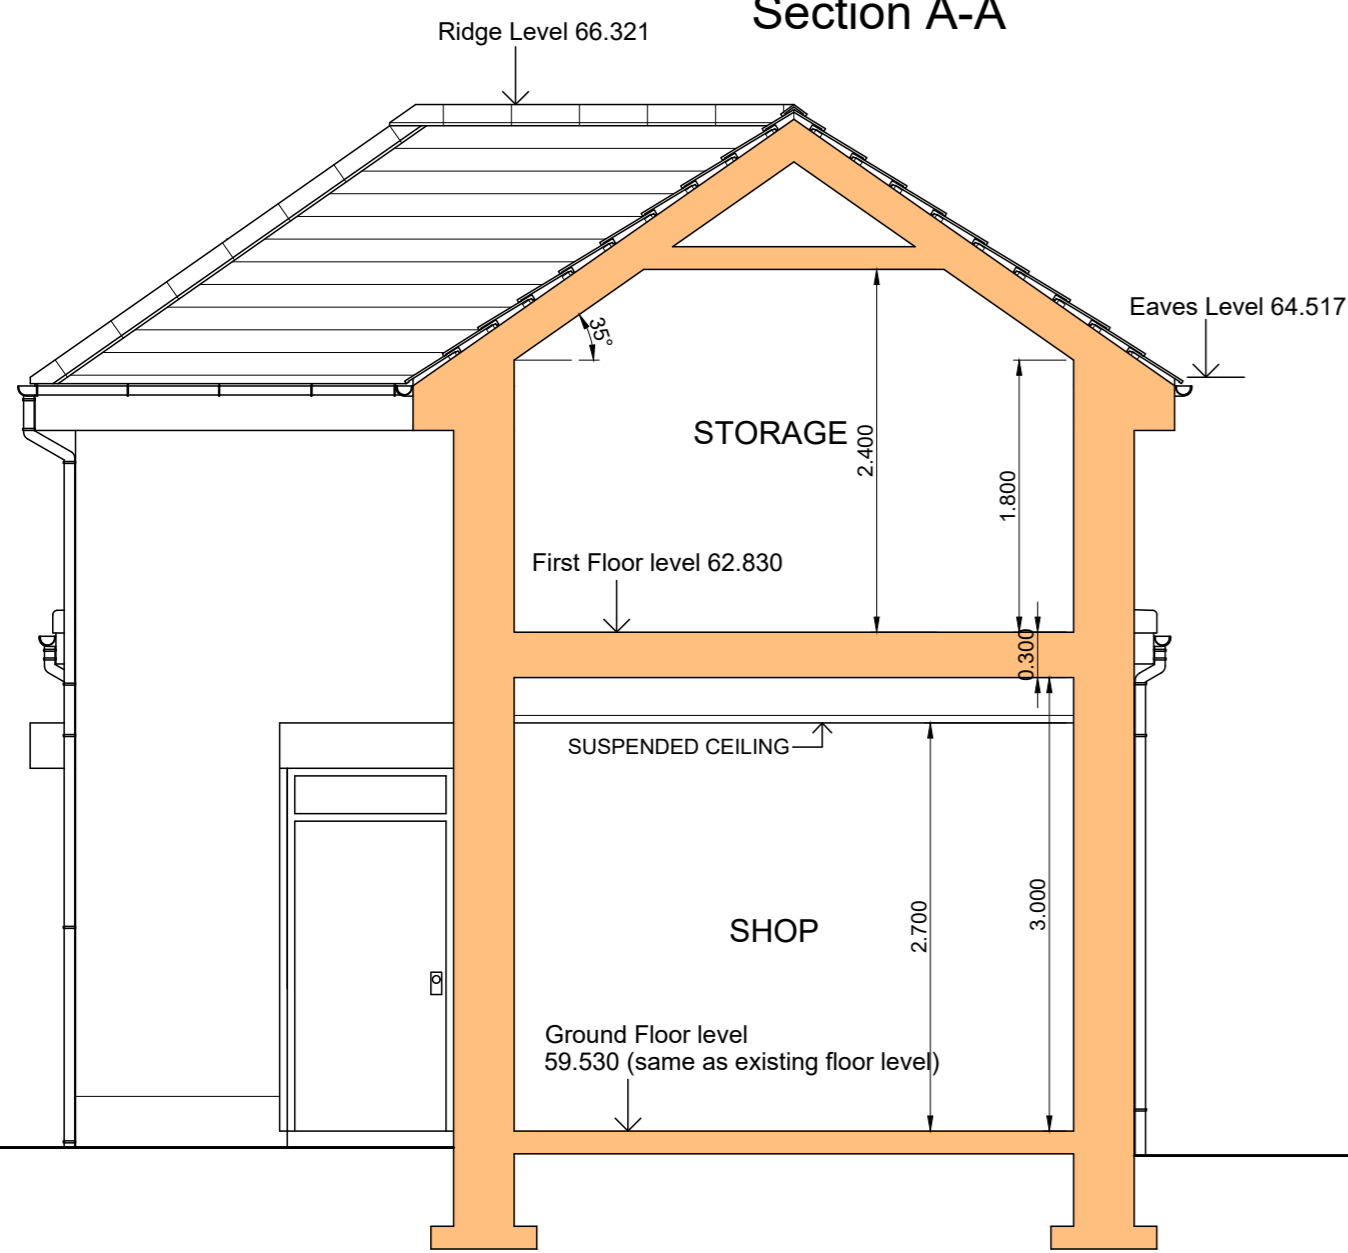

Section B-B

PROPOSED SECTIONS

SCALE 1:50 @ A2

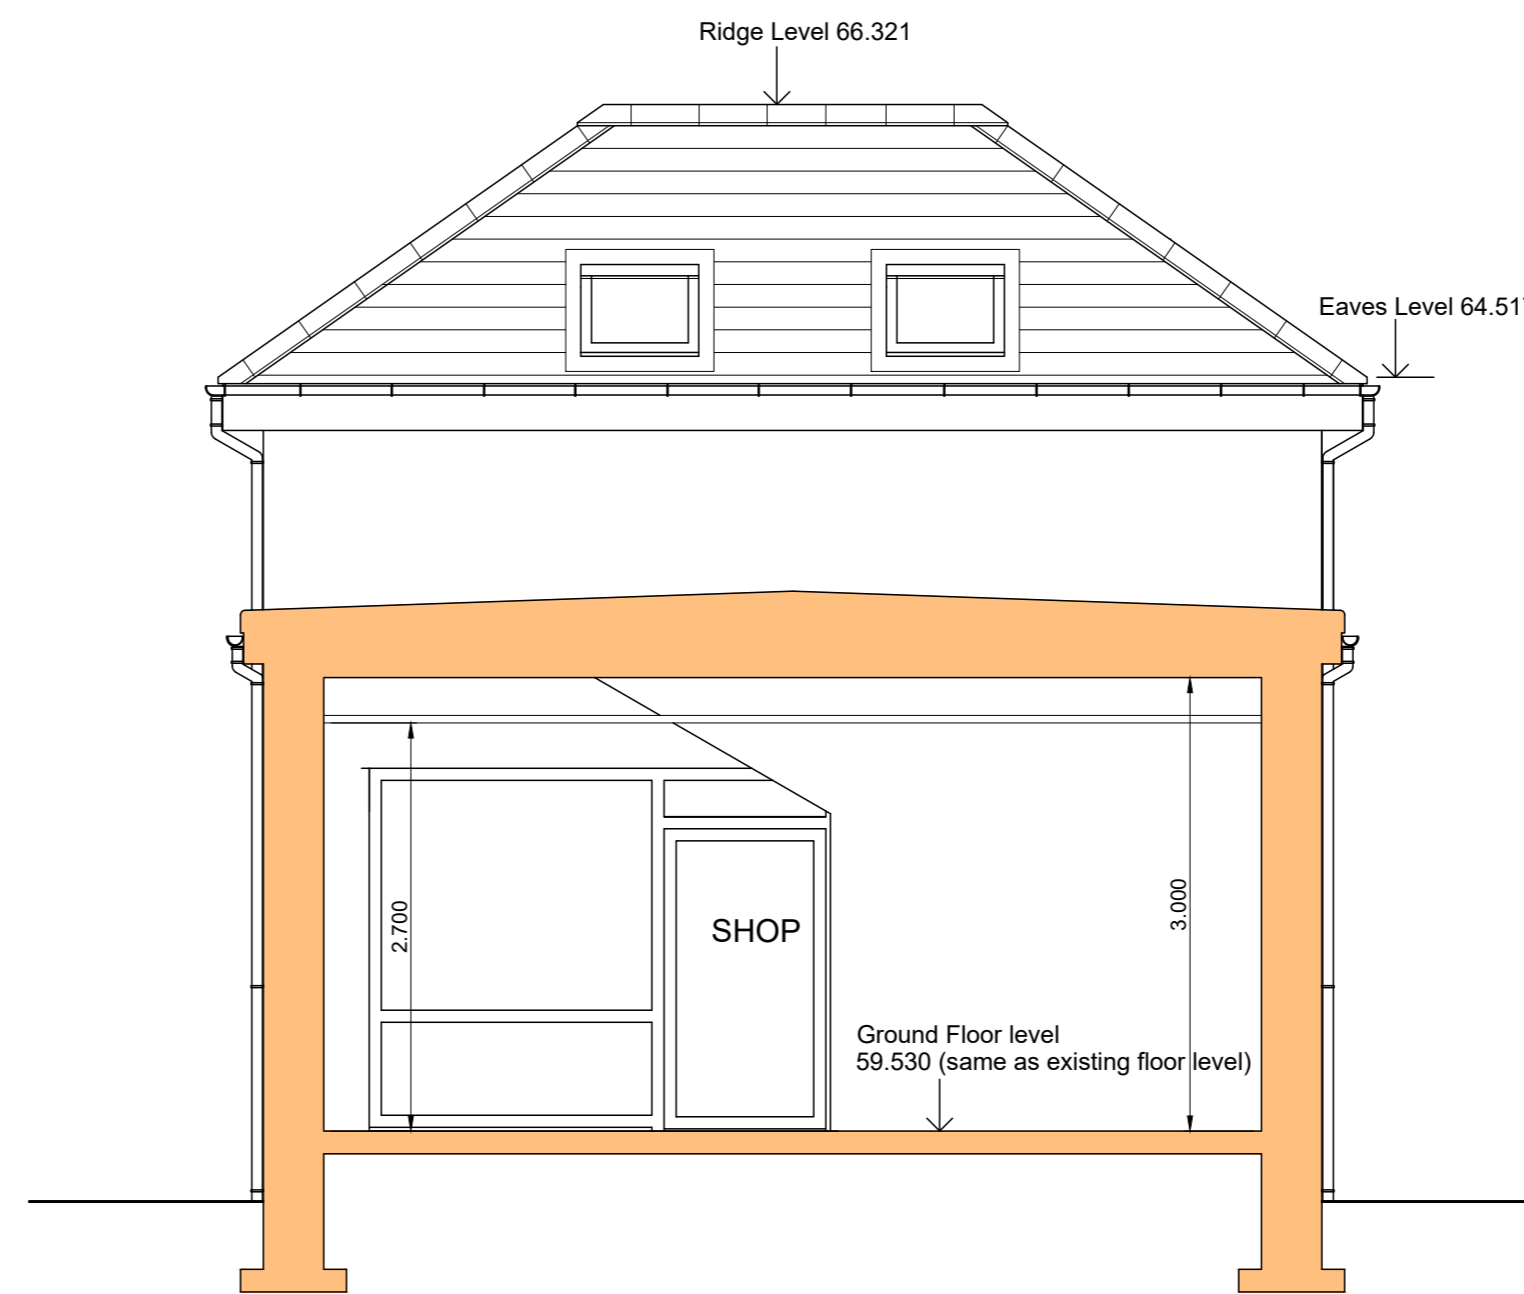

Section C-C

Proposed Replacement Shop Unit

Port Paper Shop, Elphinstone Road, Port Elphinstone, Inverurie, AB51 3RN

for: H.M. Singh Enterprises

Proposed Sections

project:	drawing:	revision:	A	First issue	8/7/22
D99	37	B	B	General update	9/8/22
date:	July 2022				
status:	Planning				
ref:	D99-PL-r1				



Tel: 01224 443131 info@deemountdesign.co.uk www.deemountdesign.co.uk

Deemount Design, 12 Deemount Road, Ferryhill, Aberdeen, AB11 7TJ

© This drawing is the sole copyright of Deemount Design Ltd. and should not be copied or reproduced without prior permission. Deemount Design Ltd. registered in Scotland 563290