




Front (South West) Elevation

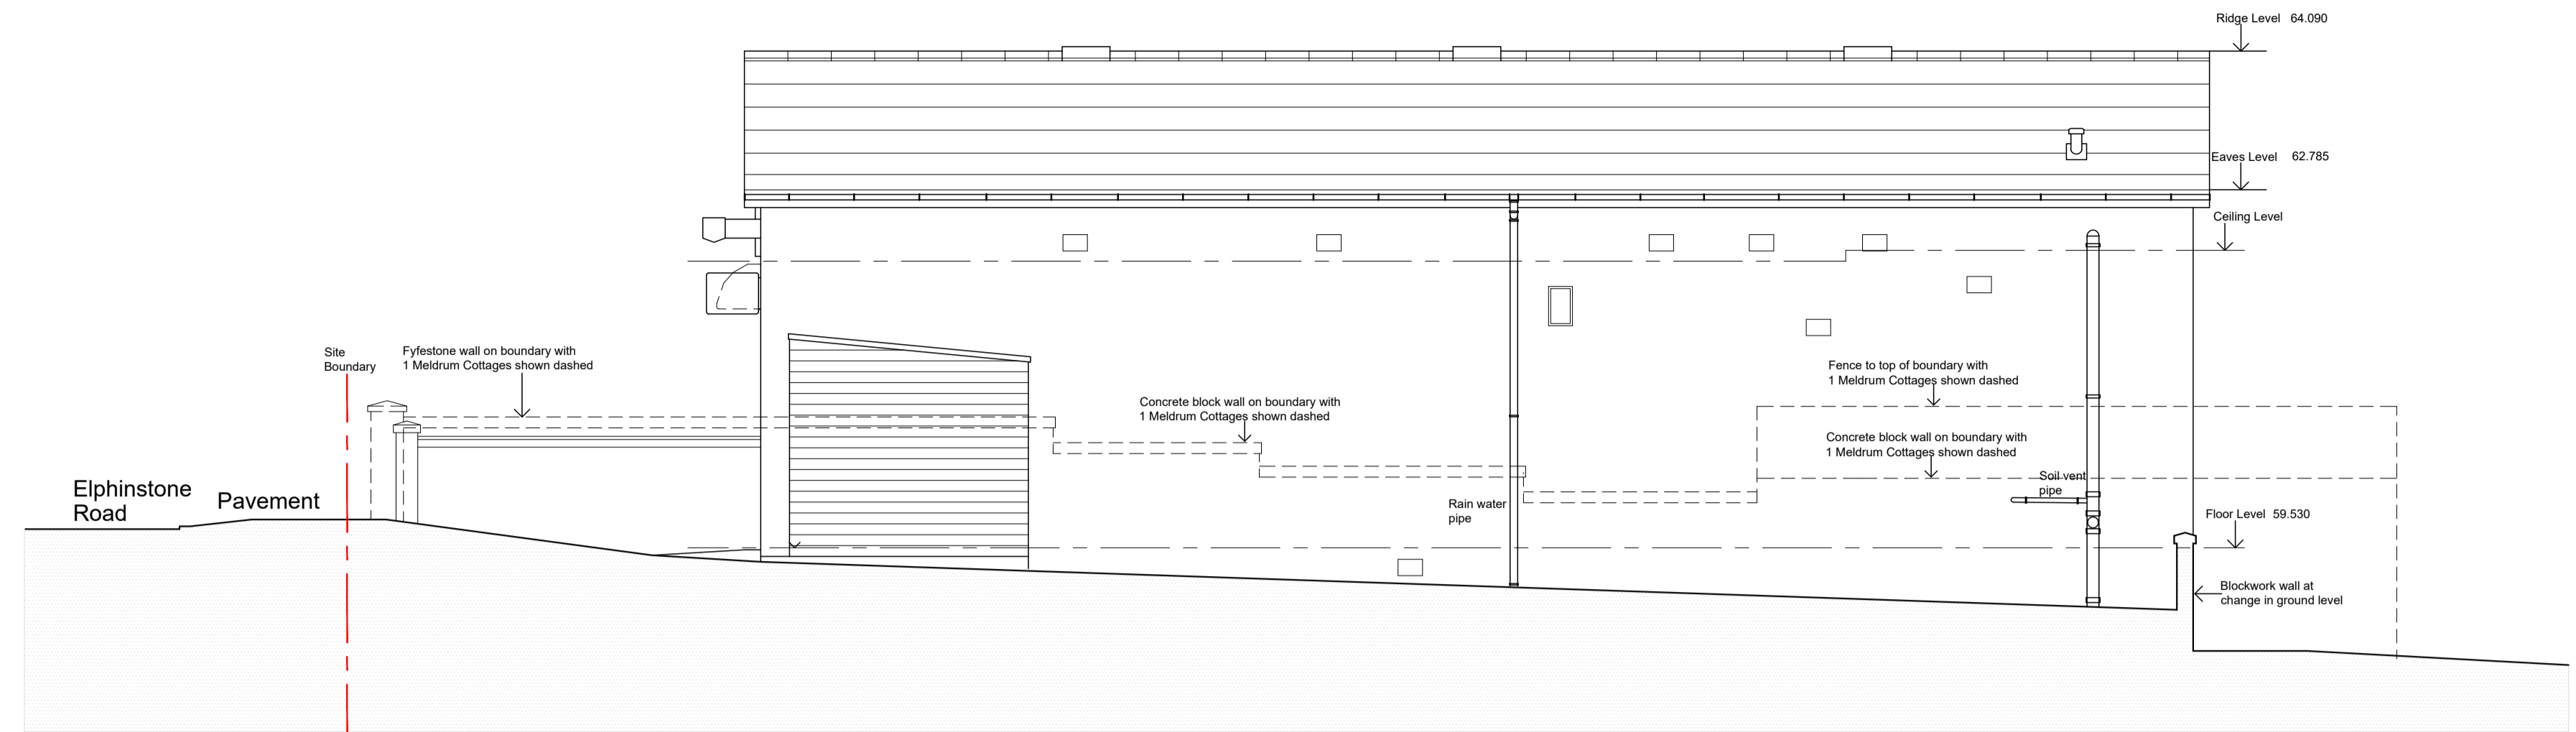


Side (South East) Elevation

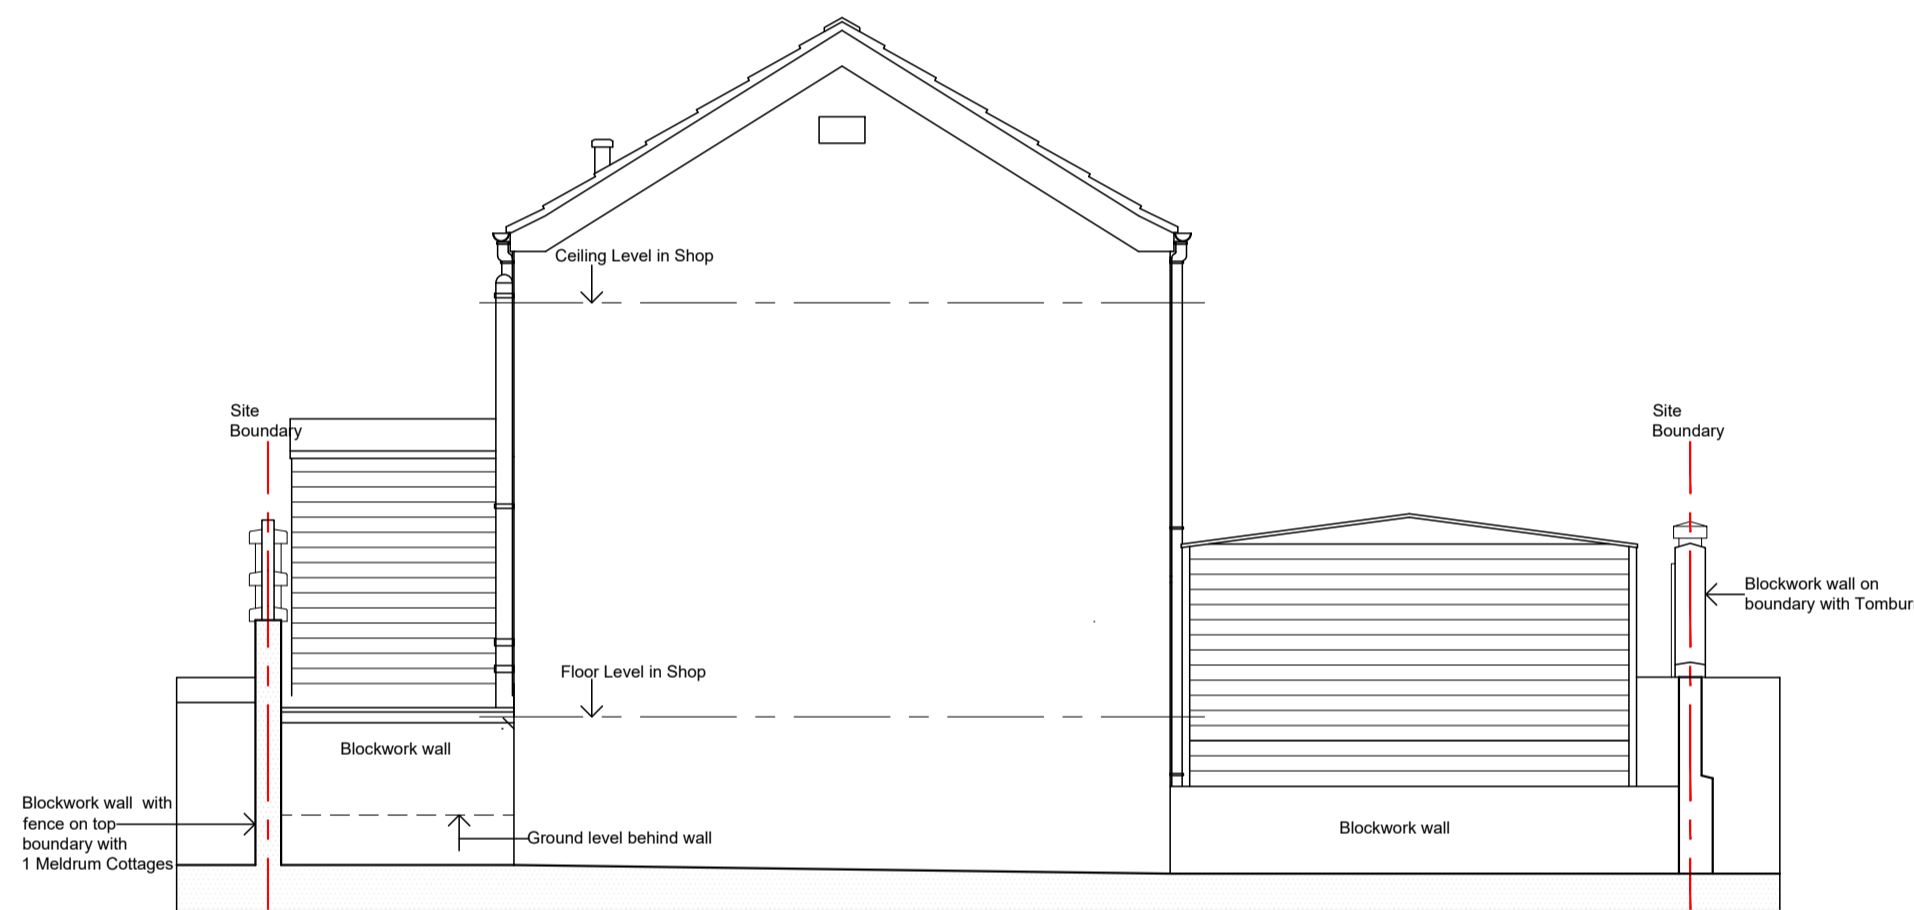

Rear (North East) Elevation

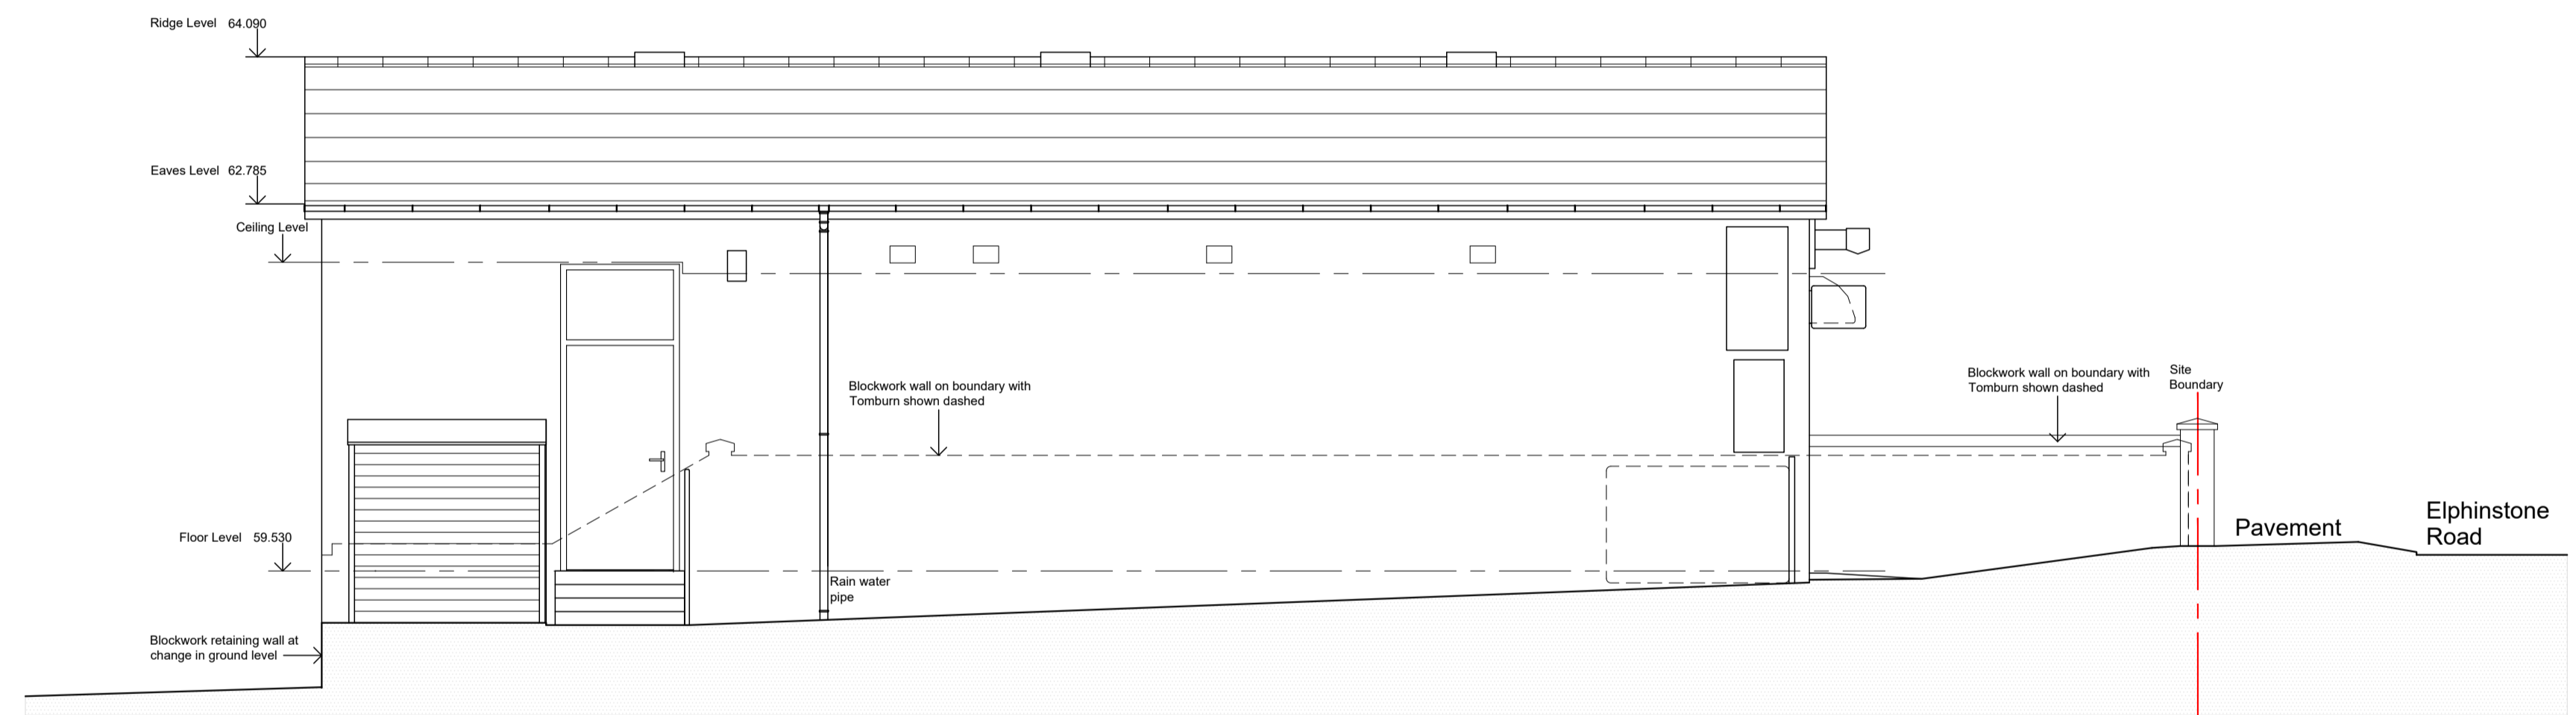

Side (North West) Elevation

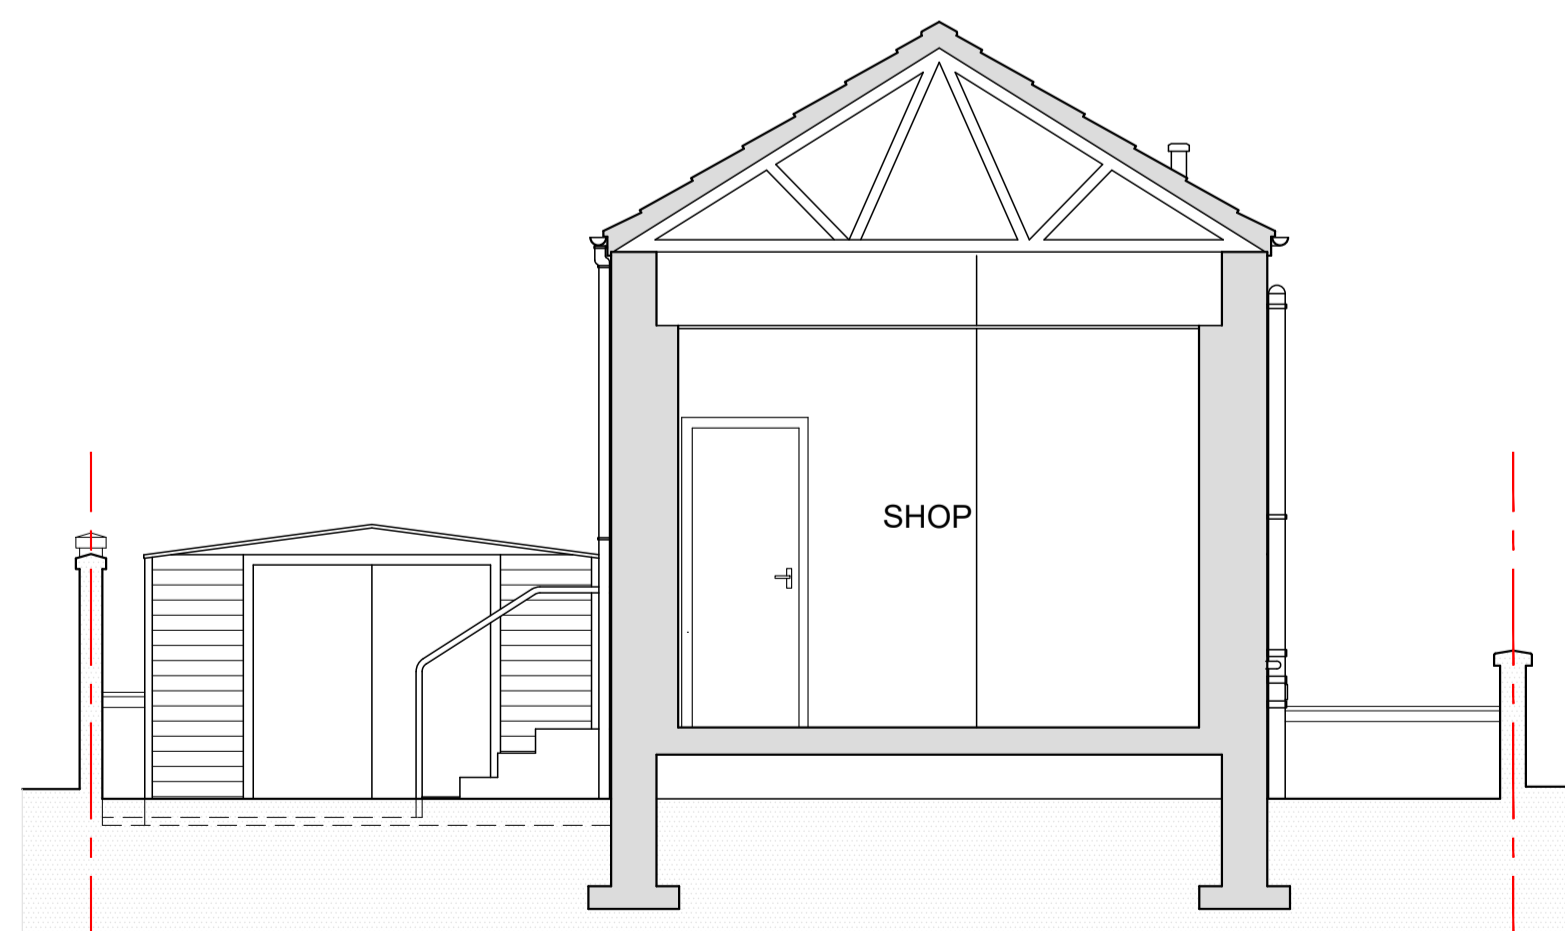

Section A-A

EXISTING ELEVATIONS & SECTIONS

SCALE 1:50 @ A1



Proposed Replacement Shop Unit

Port Paper Shop, Elphinstone Road, Port Elphinstone, Inverurie, AB51 3RN

for: H.M. Singh Enterprises

Existing Elevations & Sections

project:	D99 33	revision:	A	First issue	8/7/22
			B	General update	9/9/22
date:	July 2022				
status:	Survey				
ref:	D99-PL-r1				



Tel: 01224 443131 info@deemountdesign.co.uk www.deemountdesign.co.uk

Deemount Design, 12 Deemount Road, Ferryhill, Aberdeen, AB11 7TJ

© This drawing is the sole copyright of Deemount Design Ltd. and should not be copied or reproduced without prior permission. Deemount Design Ltd. registered in Scotland 563290