

1

2

3

4





C7 Architects Ltd
PM House,
Riverway Industrial Estate,
Peasmarsh, Surrey
GU3 1LZ



NOTES:

All drawings to be read in conjunction with all other drawings as noted on issue sheet.



Application boundary

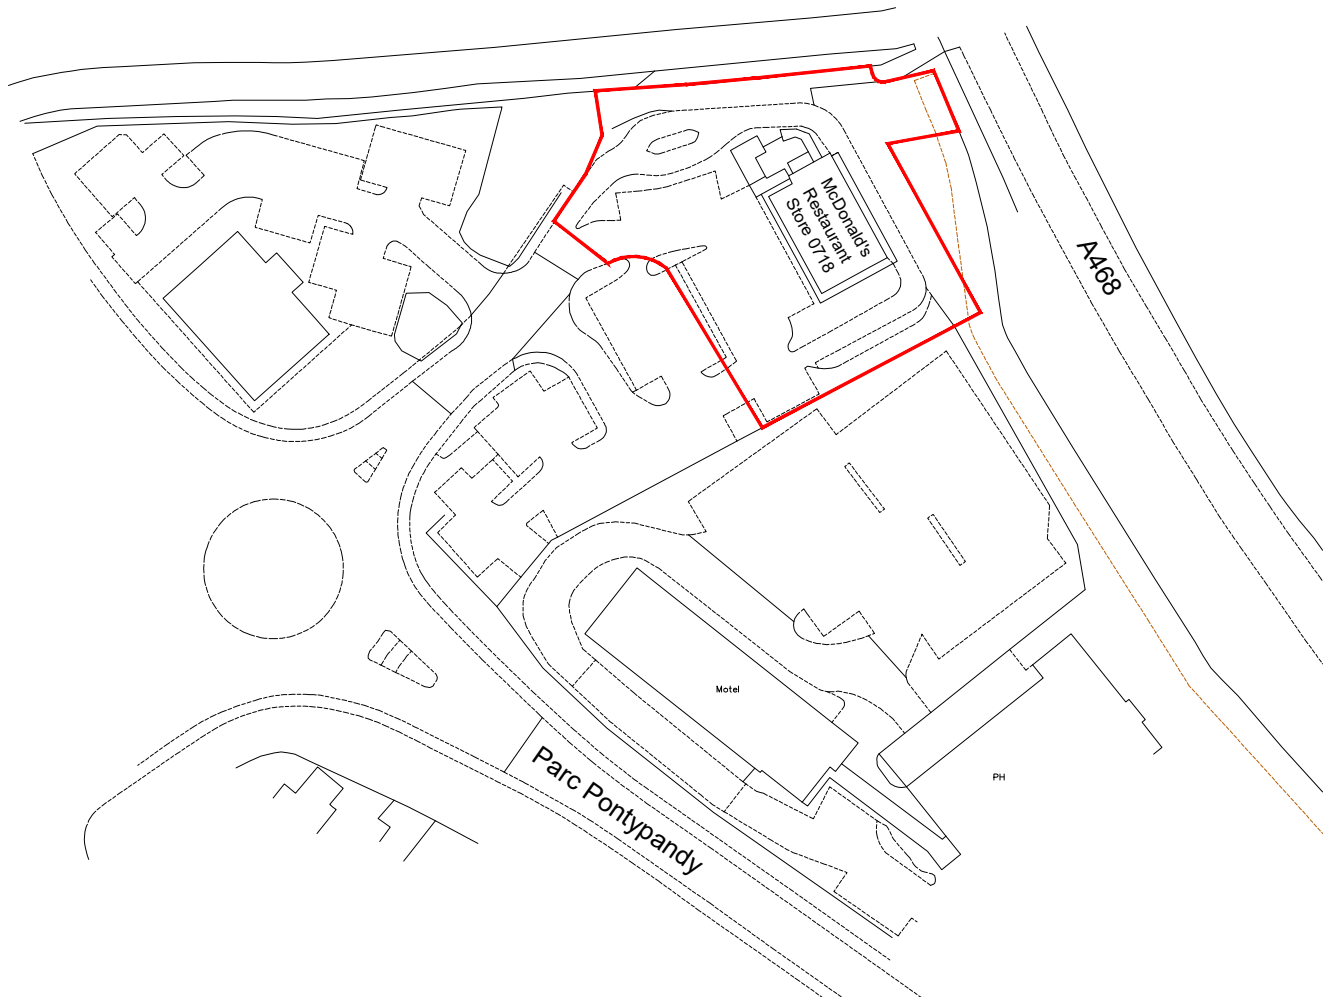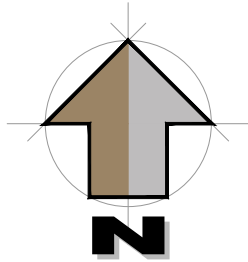

© Crown Copyright 2022. All rights reserved. Licence number 100022432

Location Plan

Scale 1:1250

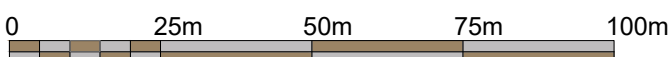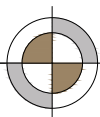

REV	DATE	DRAWING REVISIONS	BY	CHECKED
A	17-06-22	First issue	LF	PG

This drawing has been reviewed and signed off by McDonald's Restaurants Ltd any errors, changes or discrepancies should be reported to the McDonald's project manager and designers prior to commencing work on site

Name (PM):

Date:

Signature:

GENERAL NOTES:

All works are to be undertaken in accordance with the Building Regulations and the latest British Standards.
All proprietary materials and products are to be used strictly in accordance with the manufacturers recommendations.
All dimensions to be checked on site prior to construction.

PROPOSED DEVELOPMENT AT	STORE No.:-
Crossway Retail Park, Caephilly CF83 3NL	0718

ON BEHALF OF:
McDonald's Restaurants Ltd

DRAWING TITLE:
Location Plan

DRAWN BY	CHECKED BY	DRAWING No.	REV No.
PG	PF	P21-50-0718-01	A
SCALE & SIZE	DATE		
1:1250@A4	15-06-22		



C7 Architects Ltd
PM House,
Riverway Industrial Estate,
Peasmarsh, Surrey
GU3 1LZ

