




- BURIED SERVICES LEGEND:**
- ED - EMPTY DUCT
 - COM - TELECOM BY SERVICES
 - LV - ELECTRICAL (LV) SERVICES
 - HV - ELECTRICAL (HV) SERVICES
 - WM - WATER MAIN
 - UKN - UN KNOWN
 - SWC - STORM WATER DRAIN
 - ELE - ELECTRICS

- COLOUR KEY:**
- RED - NEW OR ADDITIONAL ITEMS
 - GREEN - REDUNDANT OR TO BE REMOVED
 - BLUE - MODIFIED OR TO BE MOVED
 - BLACK - EXISTING OR UNCHANGED
 - MAGENTA - BY OTHERS






Safety, Health and Environmental Information
Notes below are additional to hazards/risks normally associated with this type of work:

Construction
Cl.
Cl.
Cl.
Operations
Oil.
Oil.
Oil.
Maintenance
M.
M.
M.
Dismantling/Demolition (Future)
Di.
Di.
Di.

These notes are based on the use of experienced and competent contractors carrying out the work using an approved safe method of working.

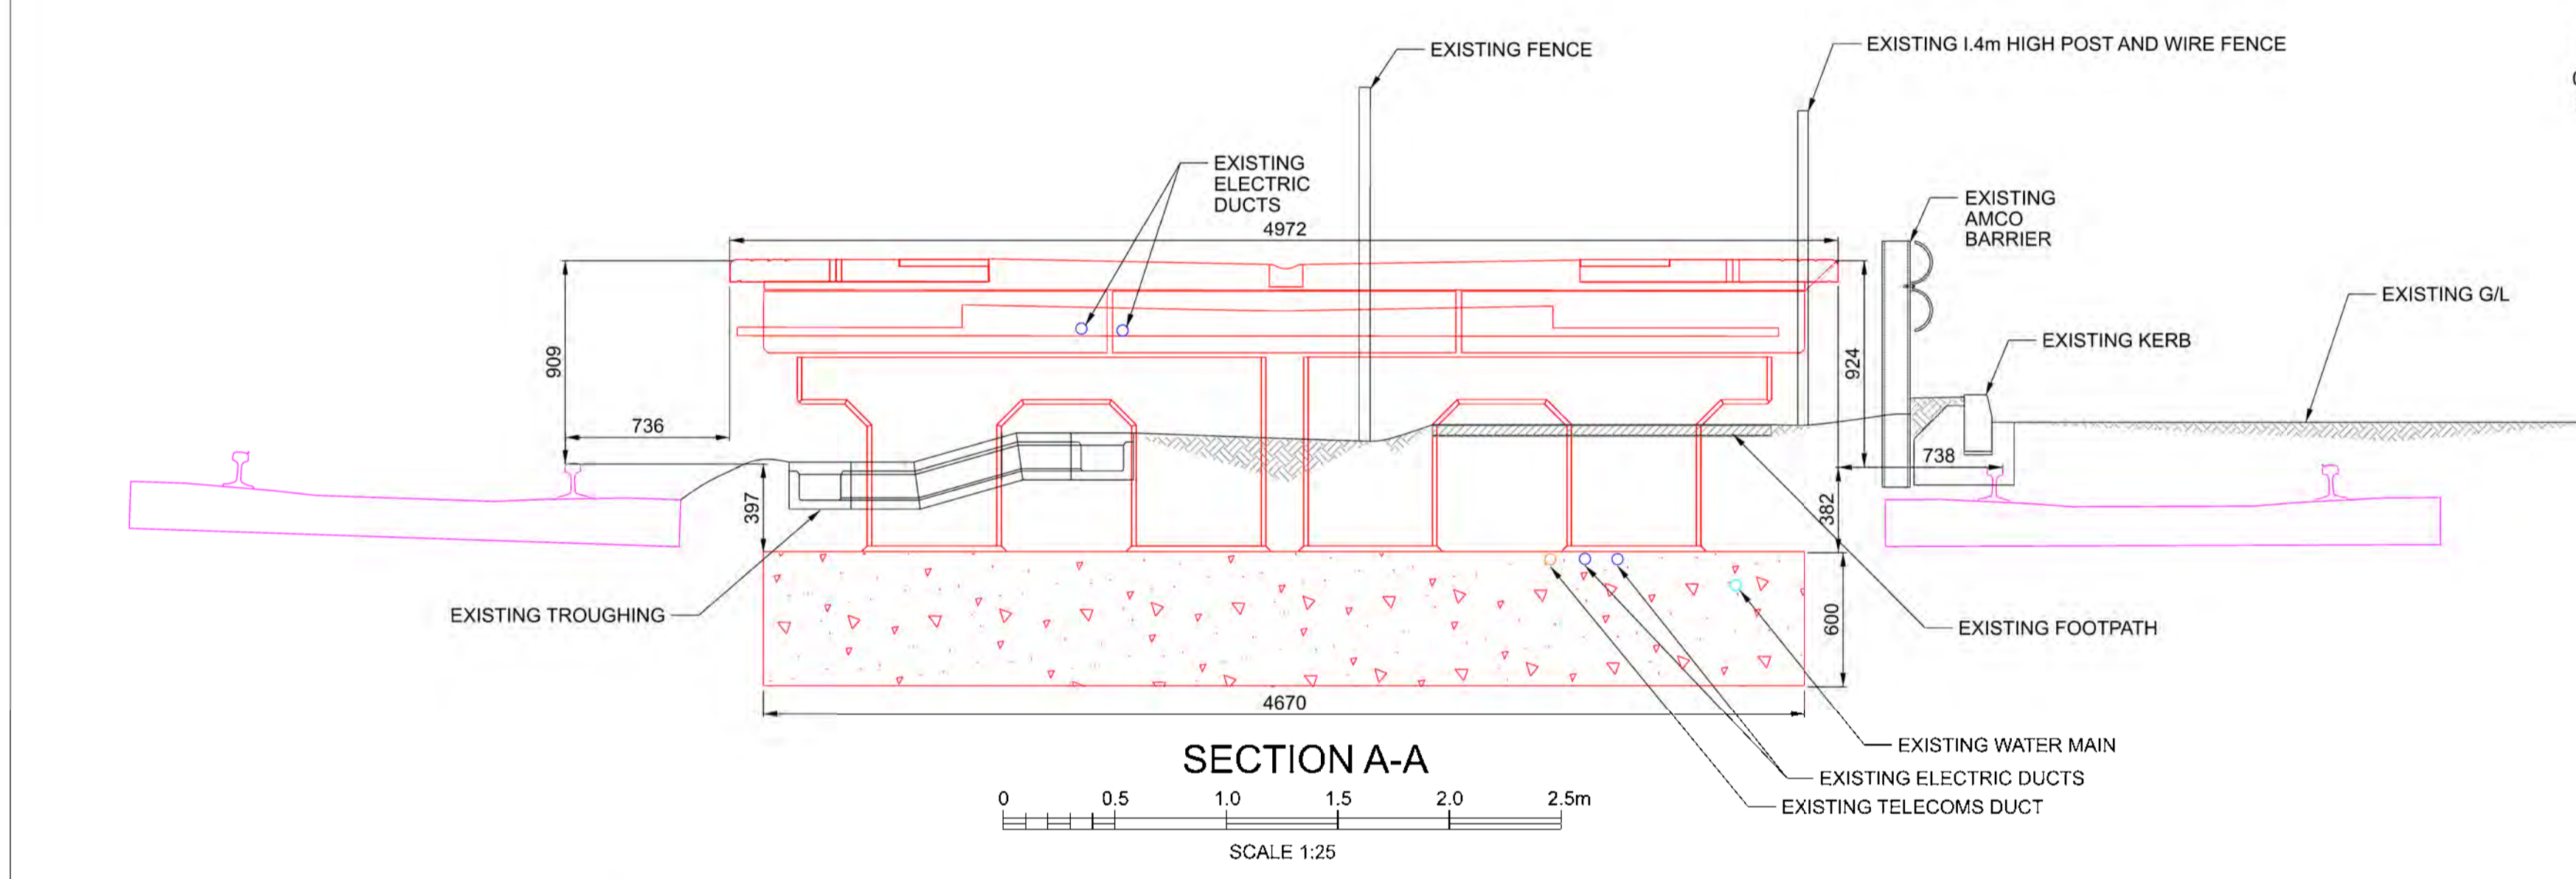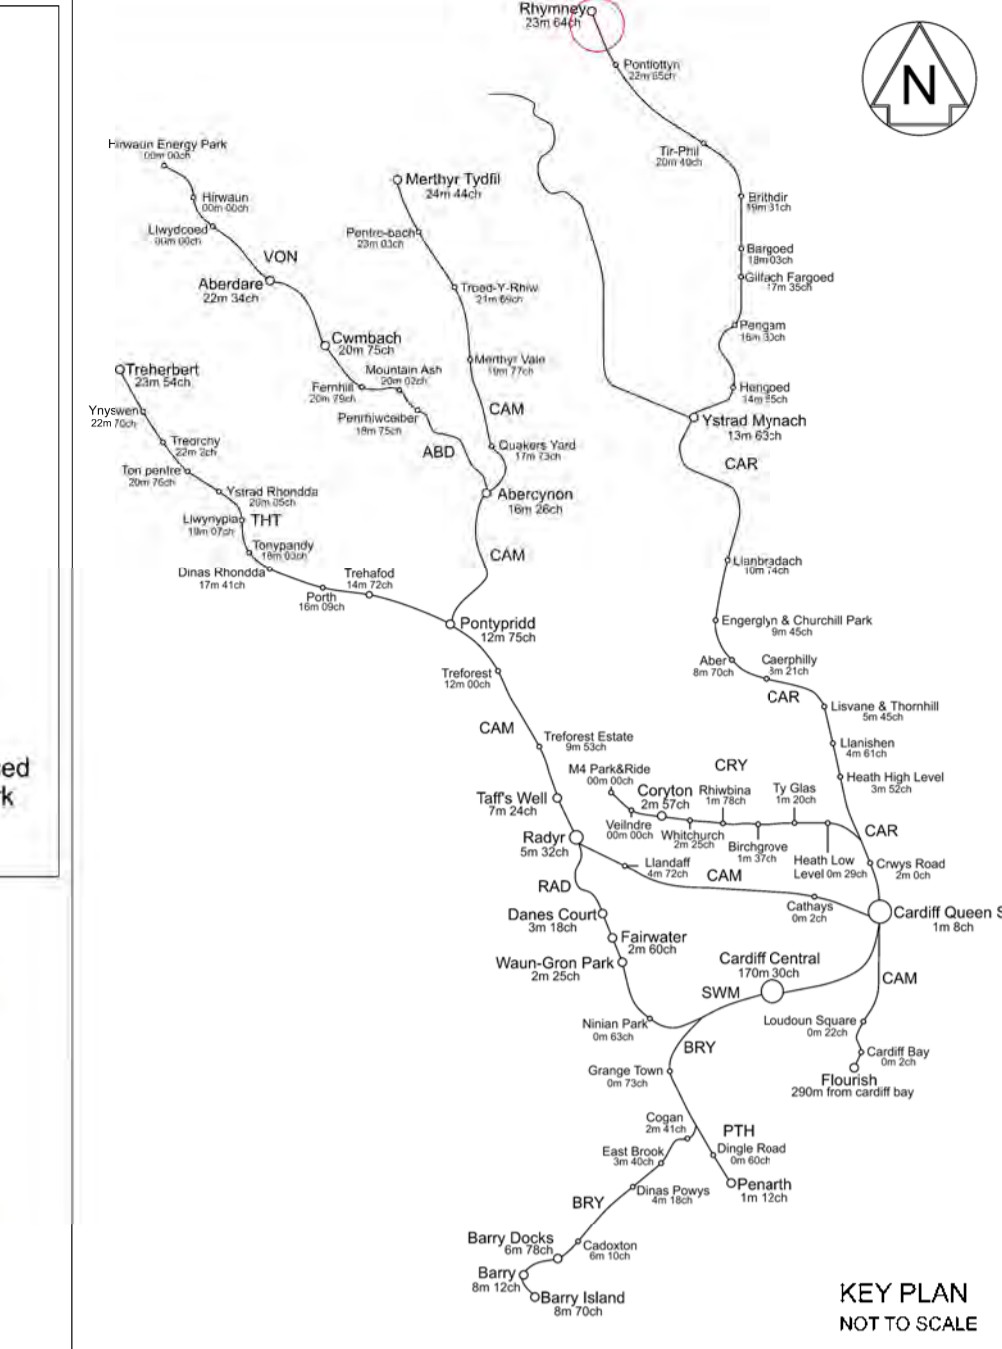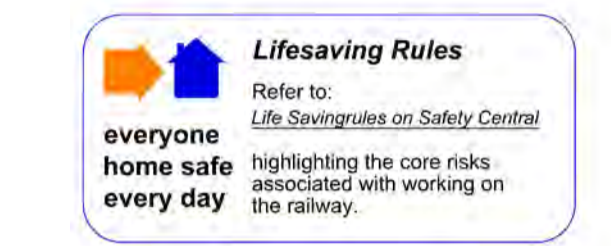

PLAN ON RHYMNEY STATION
SCALE 1:100

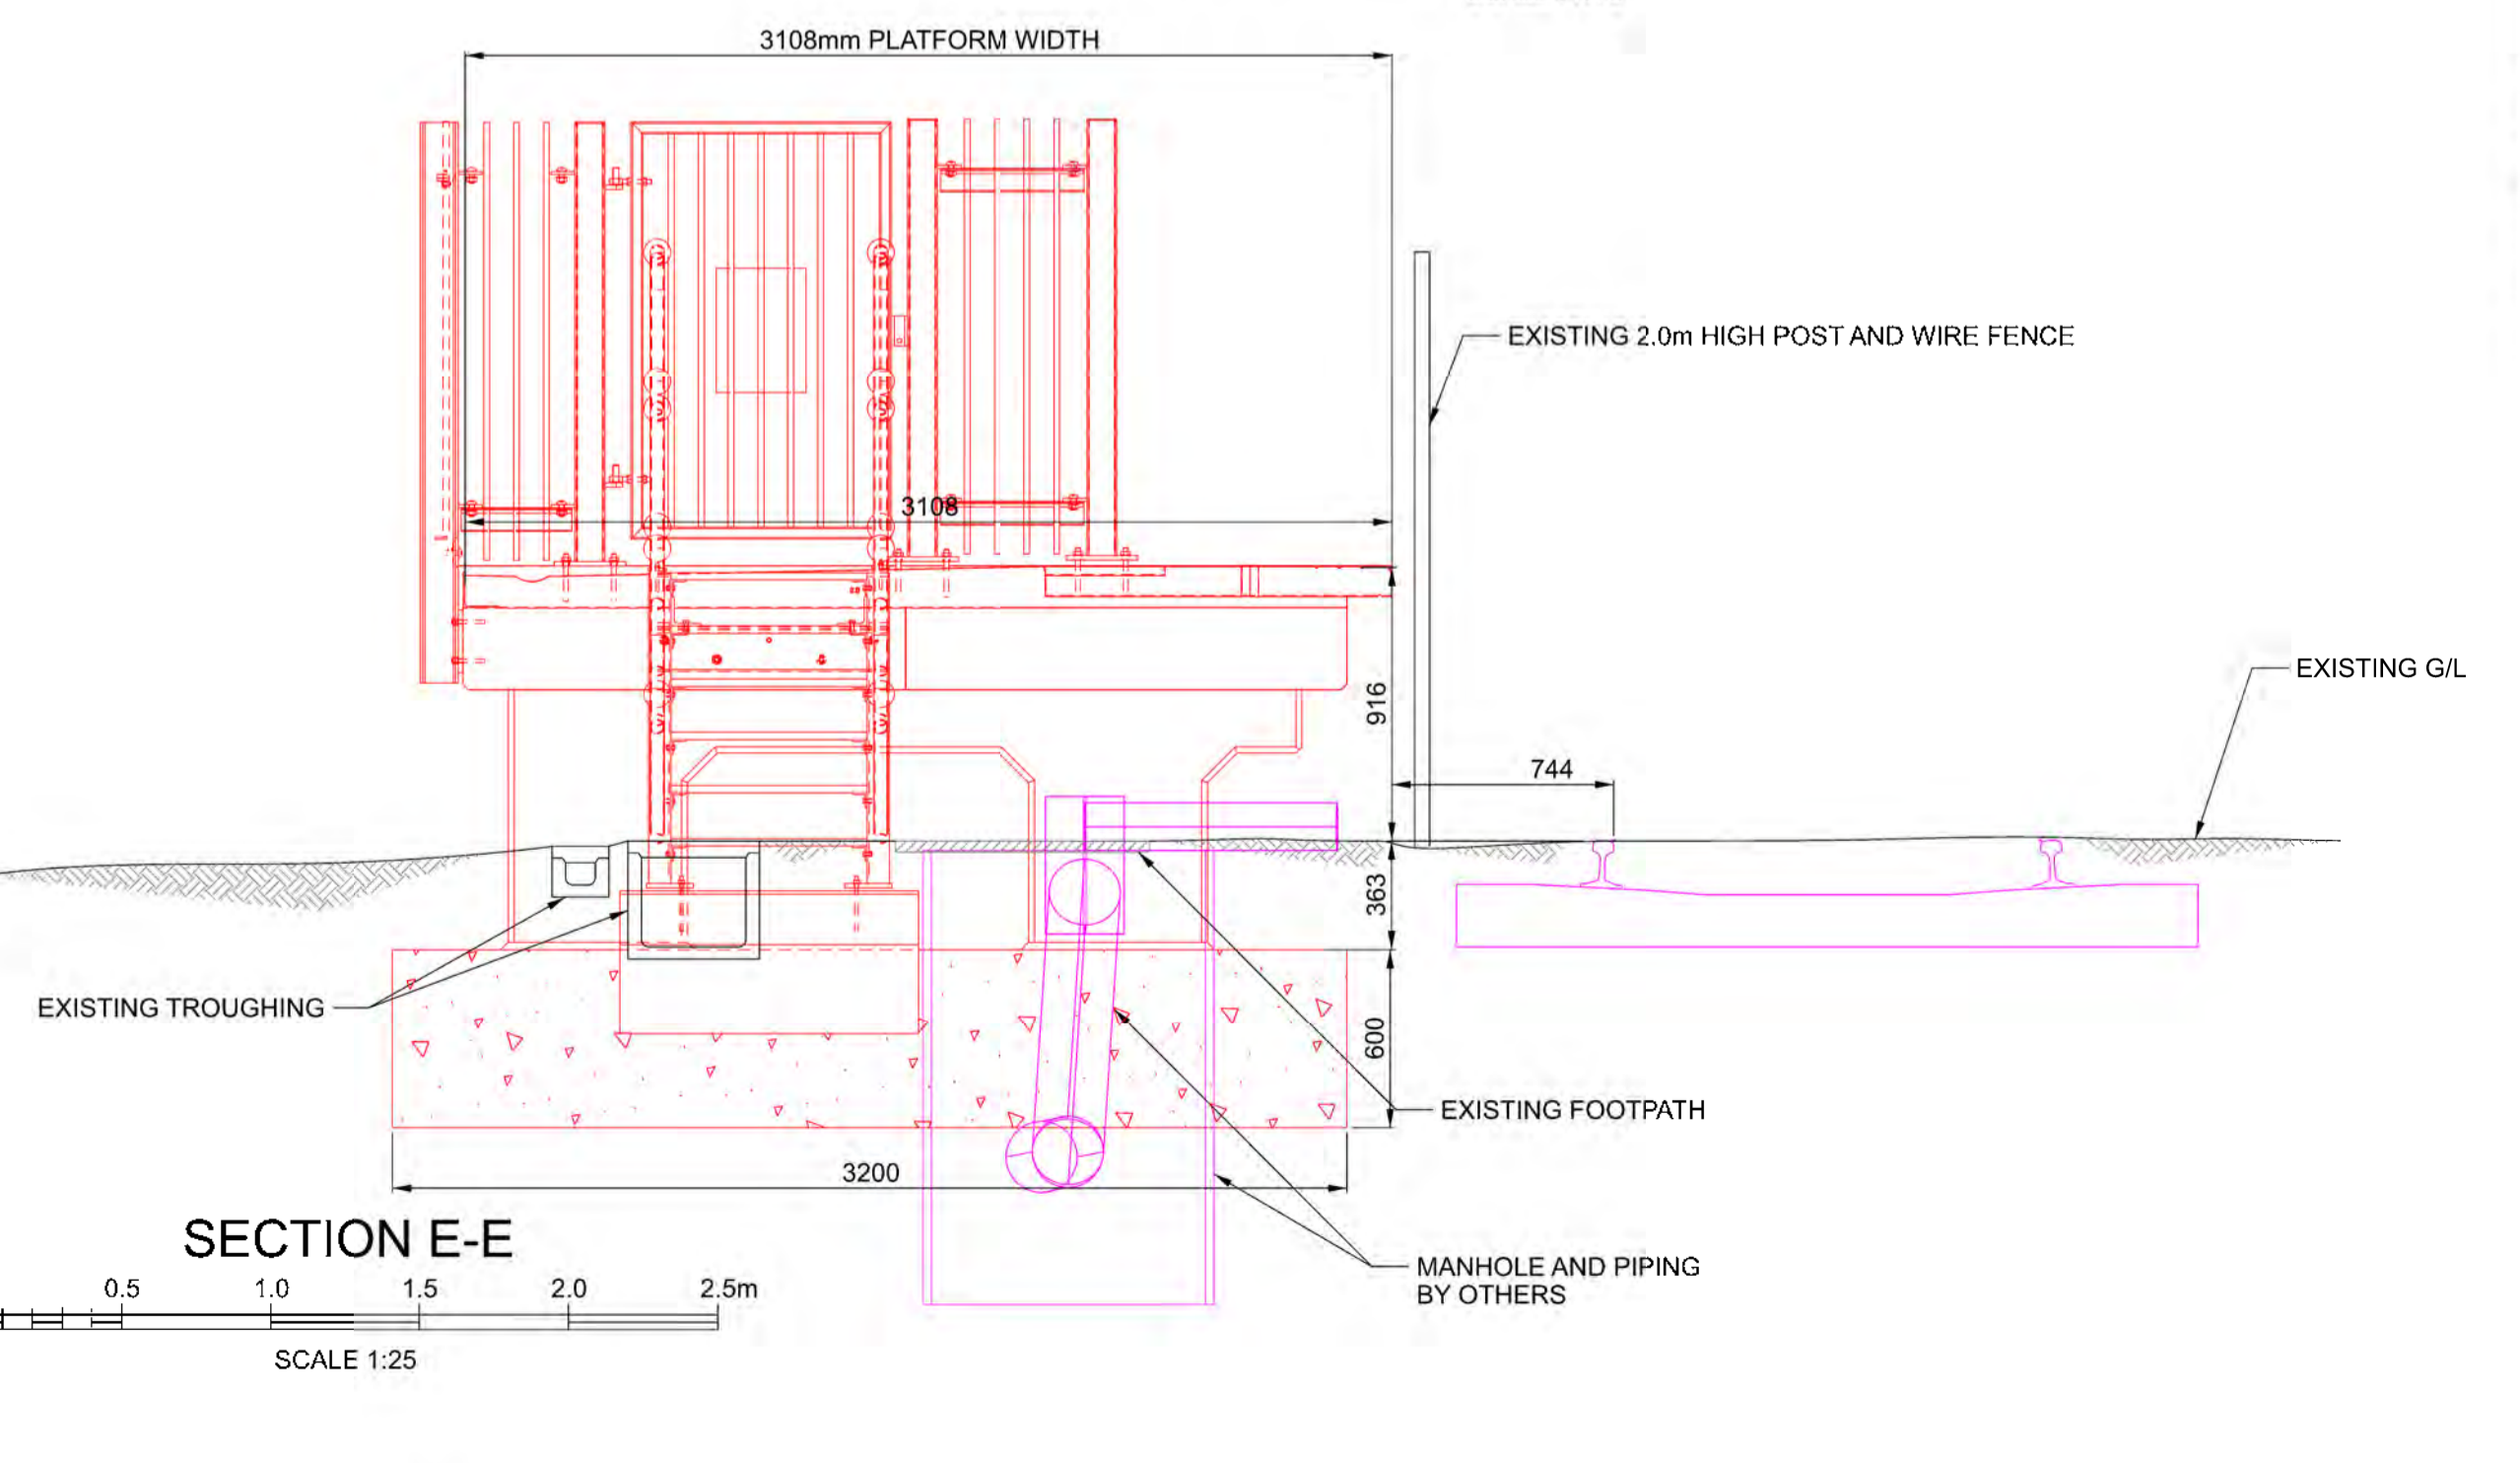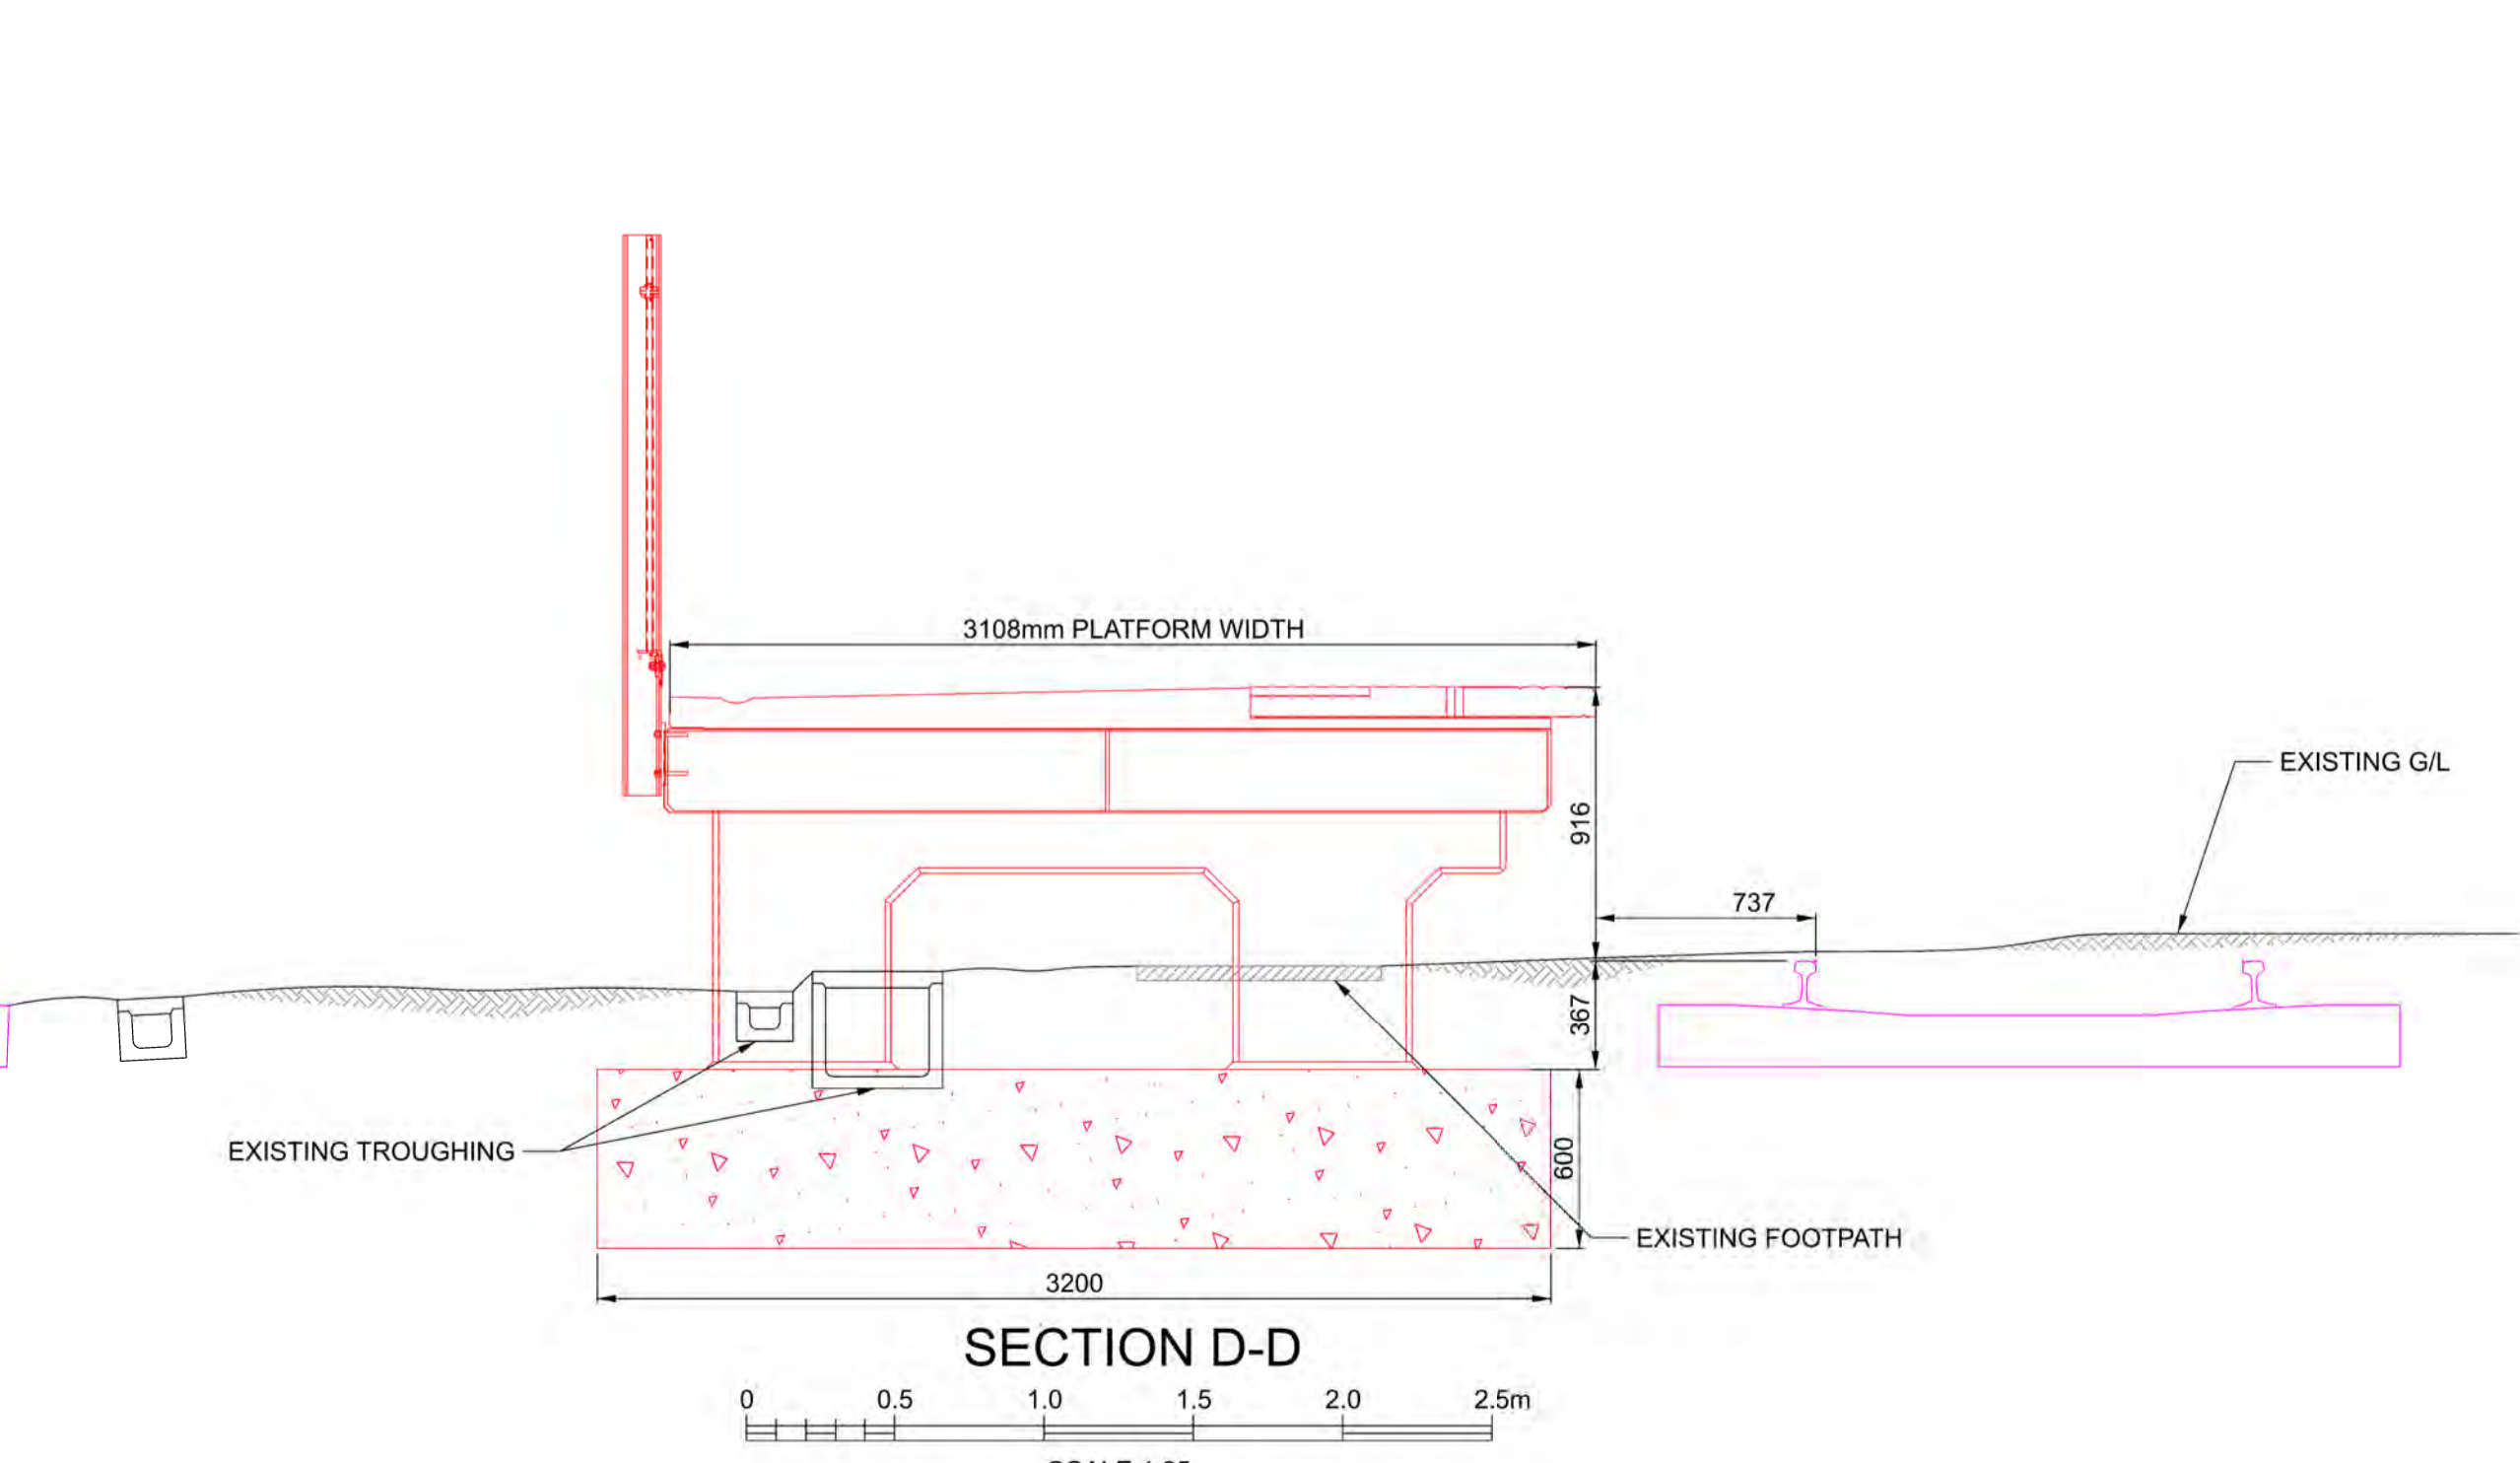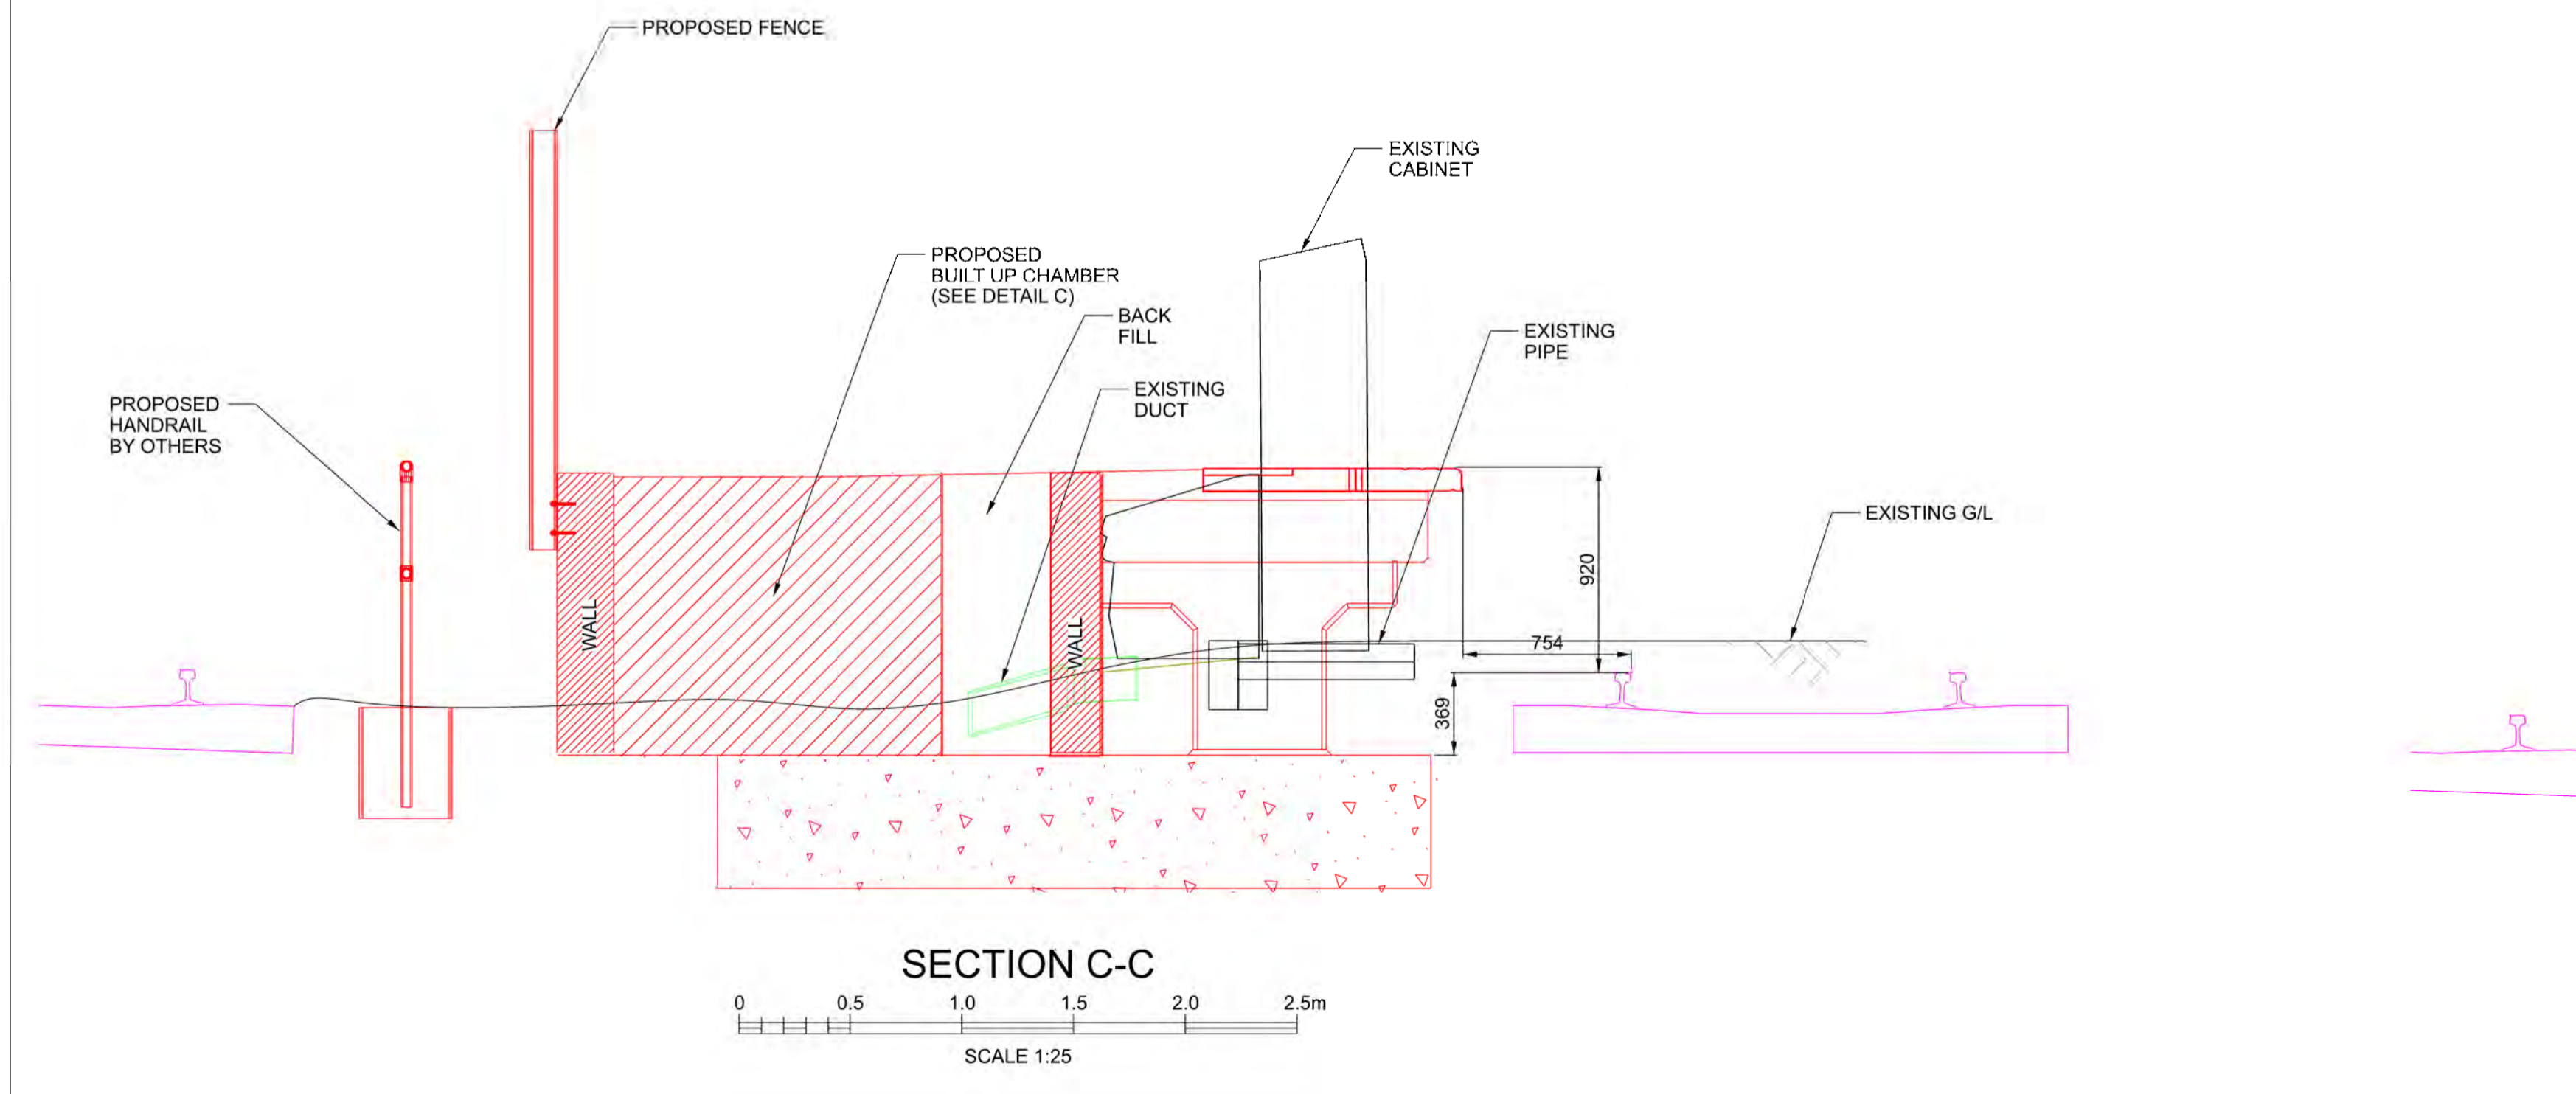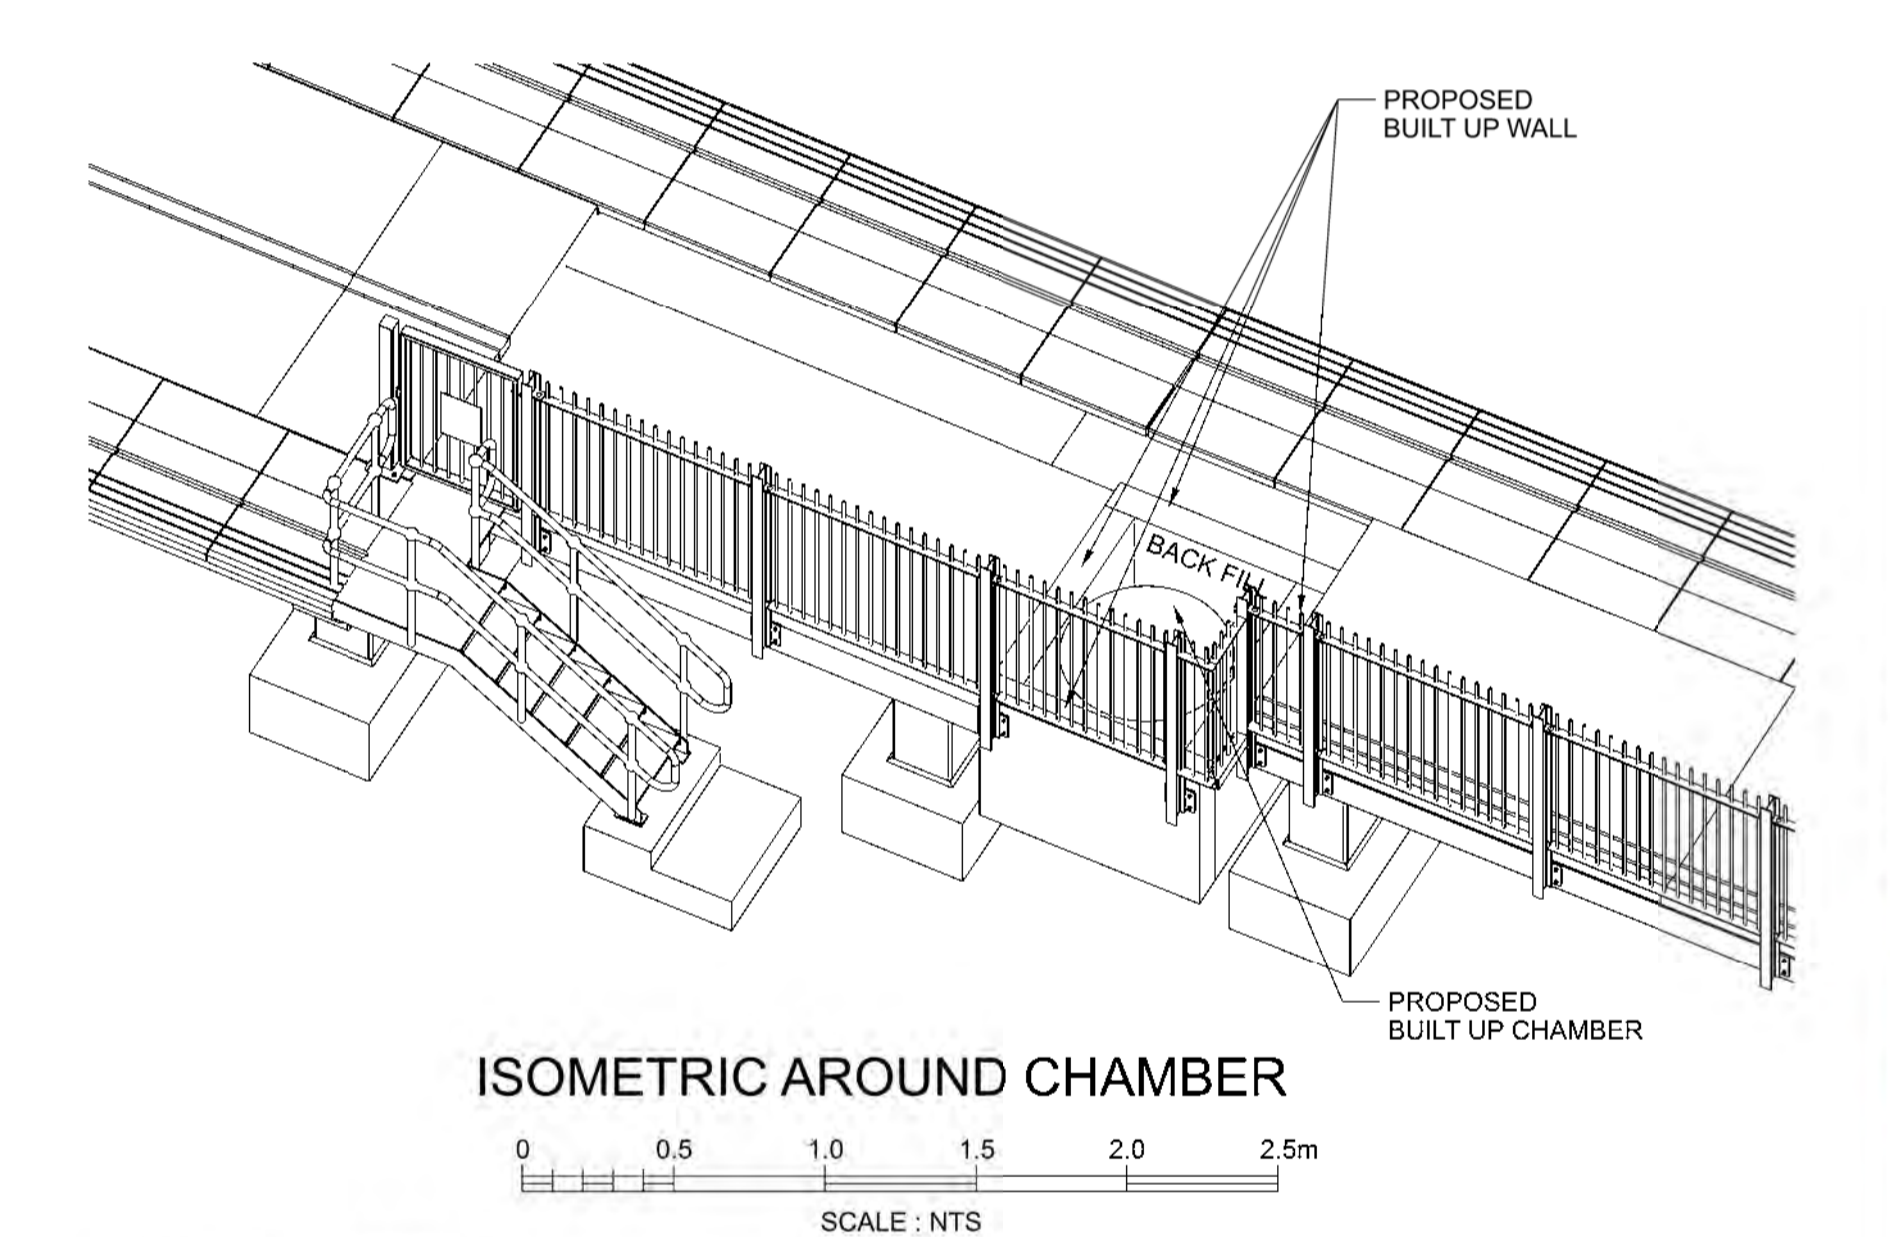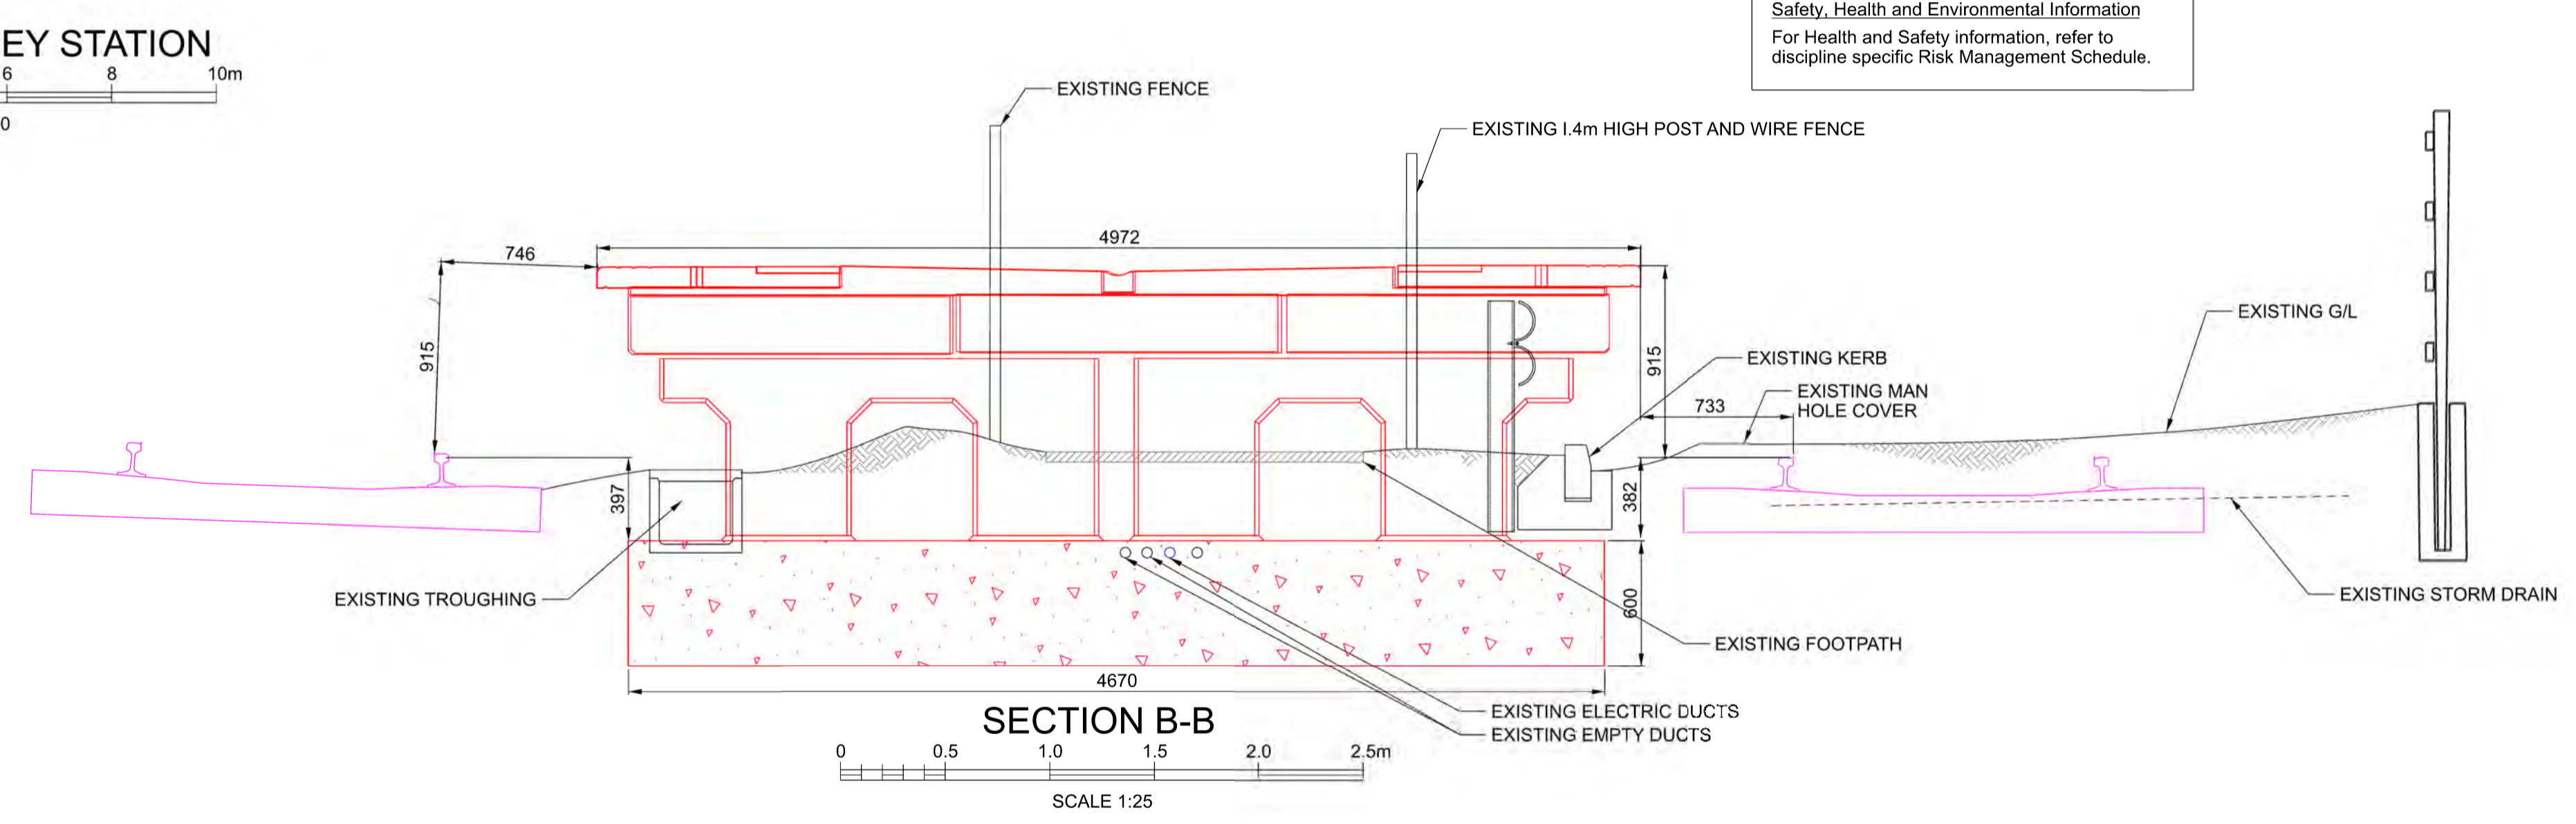

Rev	Date	Description of Revisions	Rev	Drawn	Checked	Appr
P01.1	---	DR1	---	---	---	---

Initial non-contractual code **SO**

TRAFNIDIAETH CYMRU
TRANSPORT FOR WALES

amey
S E I L W A I T H
INFRASTRUCTURE

Authorised	---	Signed	Authorised by eSign	Date	---	
Contractors	Amey Infrastructure Wales					
Asset location	TRAN01					
Sub-area	TRAN01					
Type	CAD drawings	Sub-Type	DDR	Date	18/05/22	
Size	C	Sub-Role	CV	Date	---	
Location Zone	RHY	Plan of Work Stage	E	Date	---	
Project	TRAN01 - CVL Transformation					
Route Section Group	Route Section Group 5					
Route Section	Rhymney Valley					
Drawing Title	Rhymney Station, Platform Extension, Proposed Cross Sections					
Designed	---	Signed	Designed by eSign	Date	---	
Drawn	R.Krol	Signed	Drawn by eSign	Date	18/05/22	
Checked	---	Signed	Checked by eSign	Date	---	
Approved	---	Signed	Approved by eSign	Date	---	
Scale	AS SHOWN	ELR & Midge	From	---	---	
Alternative Reference	CAR	***M***ch	---	---	---	
Drawing Number	TRAN01-KAW-R5-RHY-DDR-C-CV-000072				Revision	P01.1

Sheet Size A1+594 x 1471