




drawing copyright and must not be copied without permission  
specification and design by property owner  
do not scale  
draw info by client

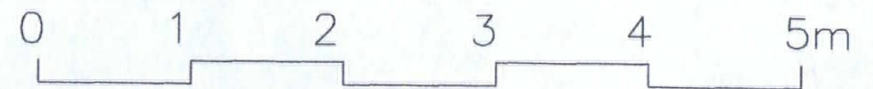

1:50 A3

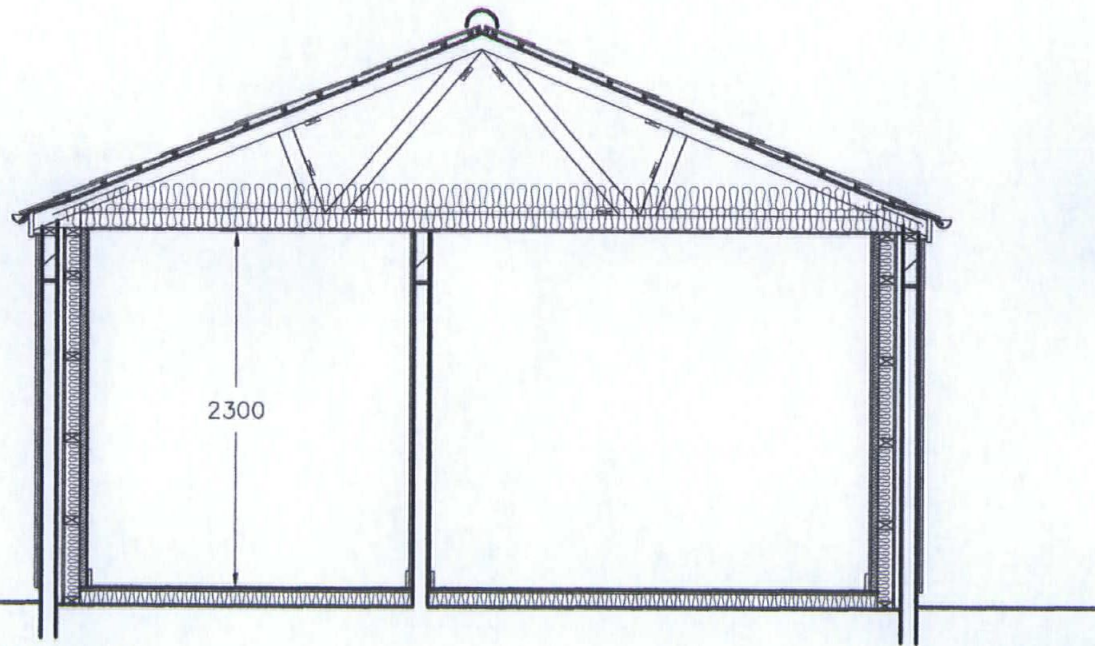

a a

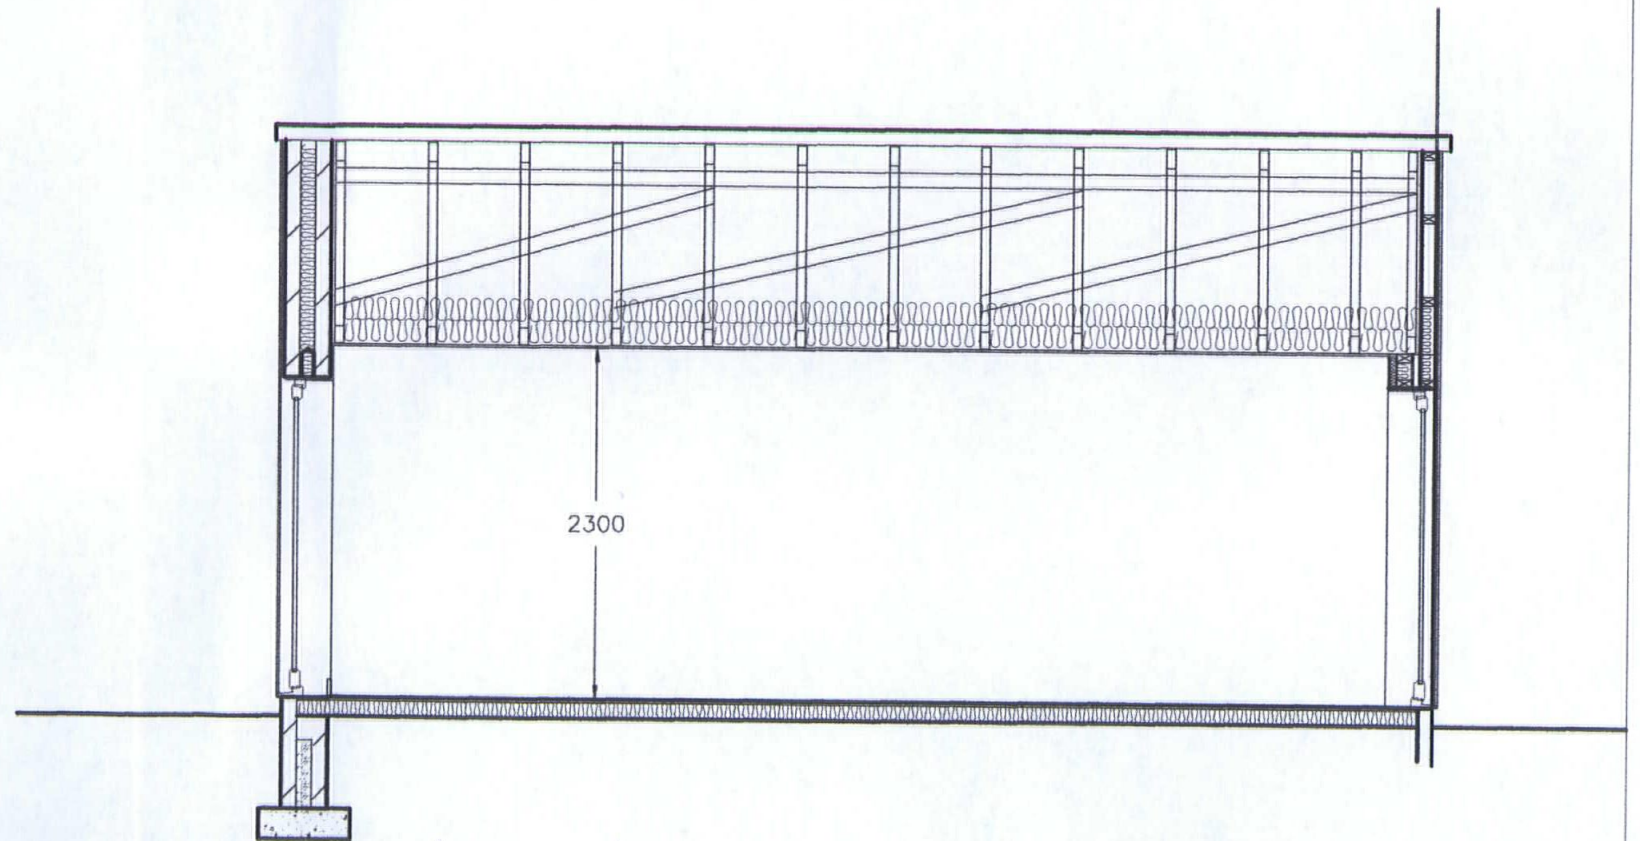

b b

proposed section

scale 1.50

6