



Existing Block plan 1:500

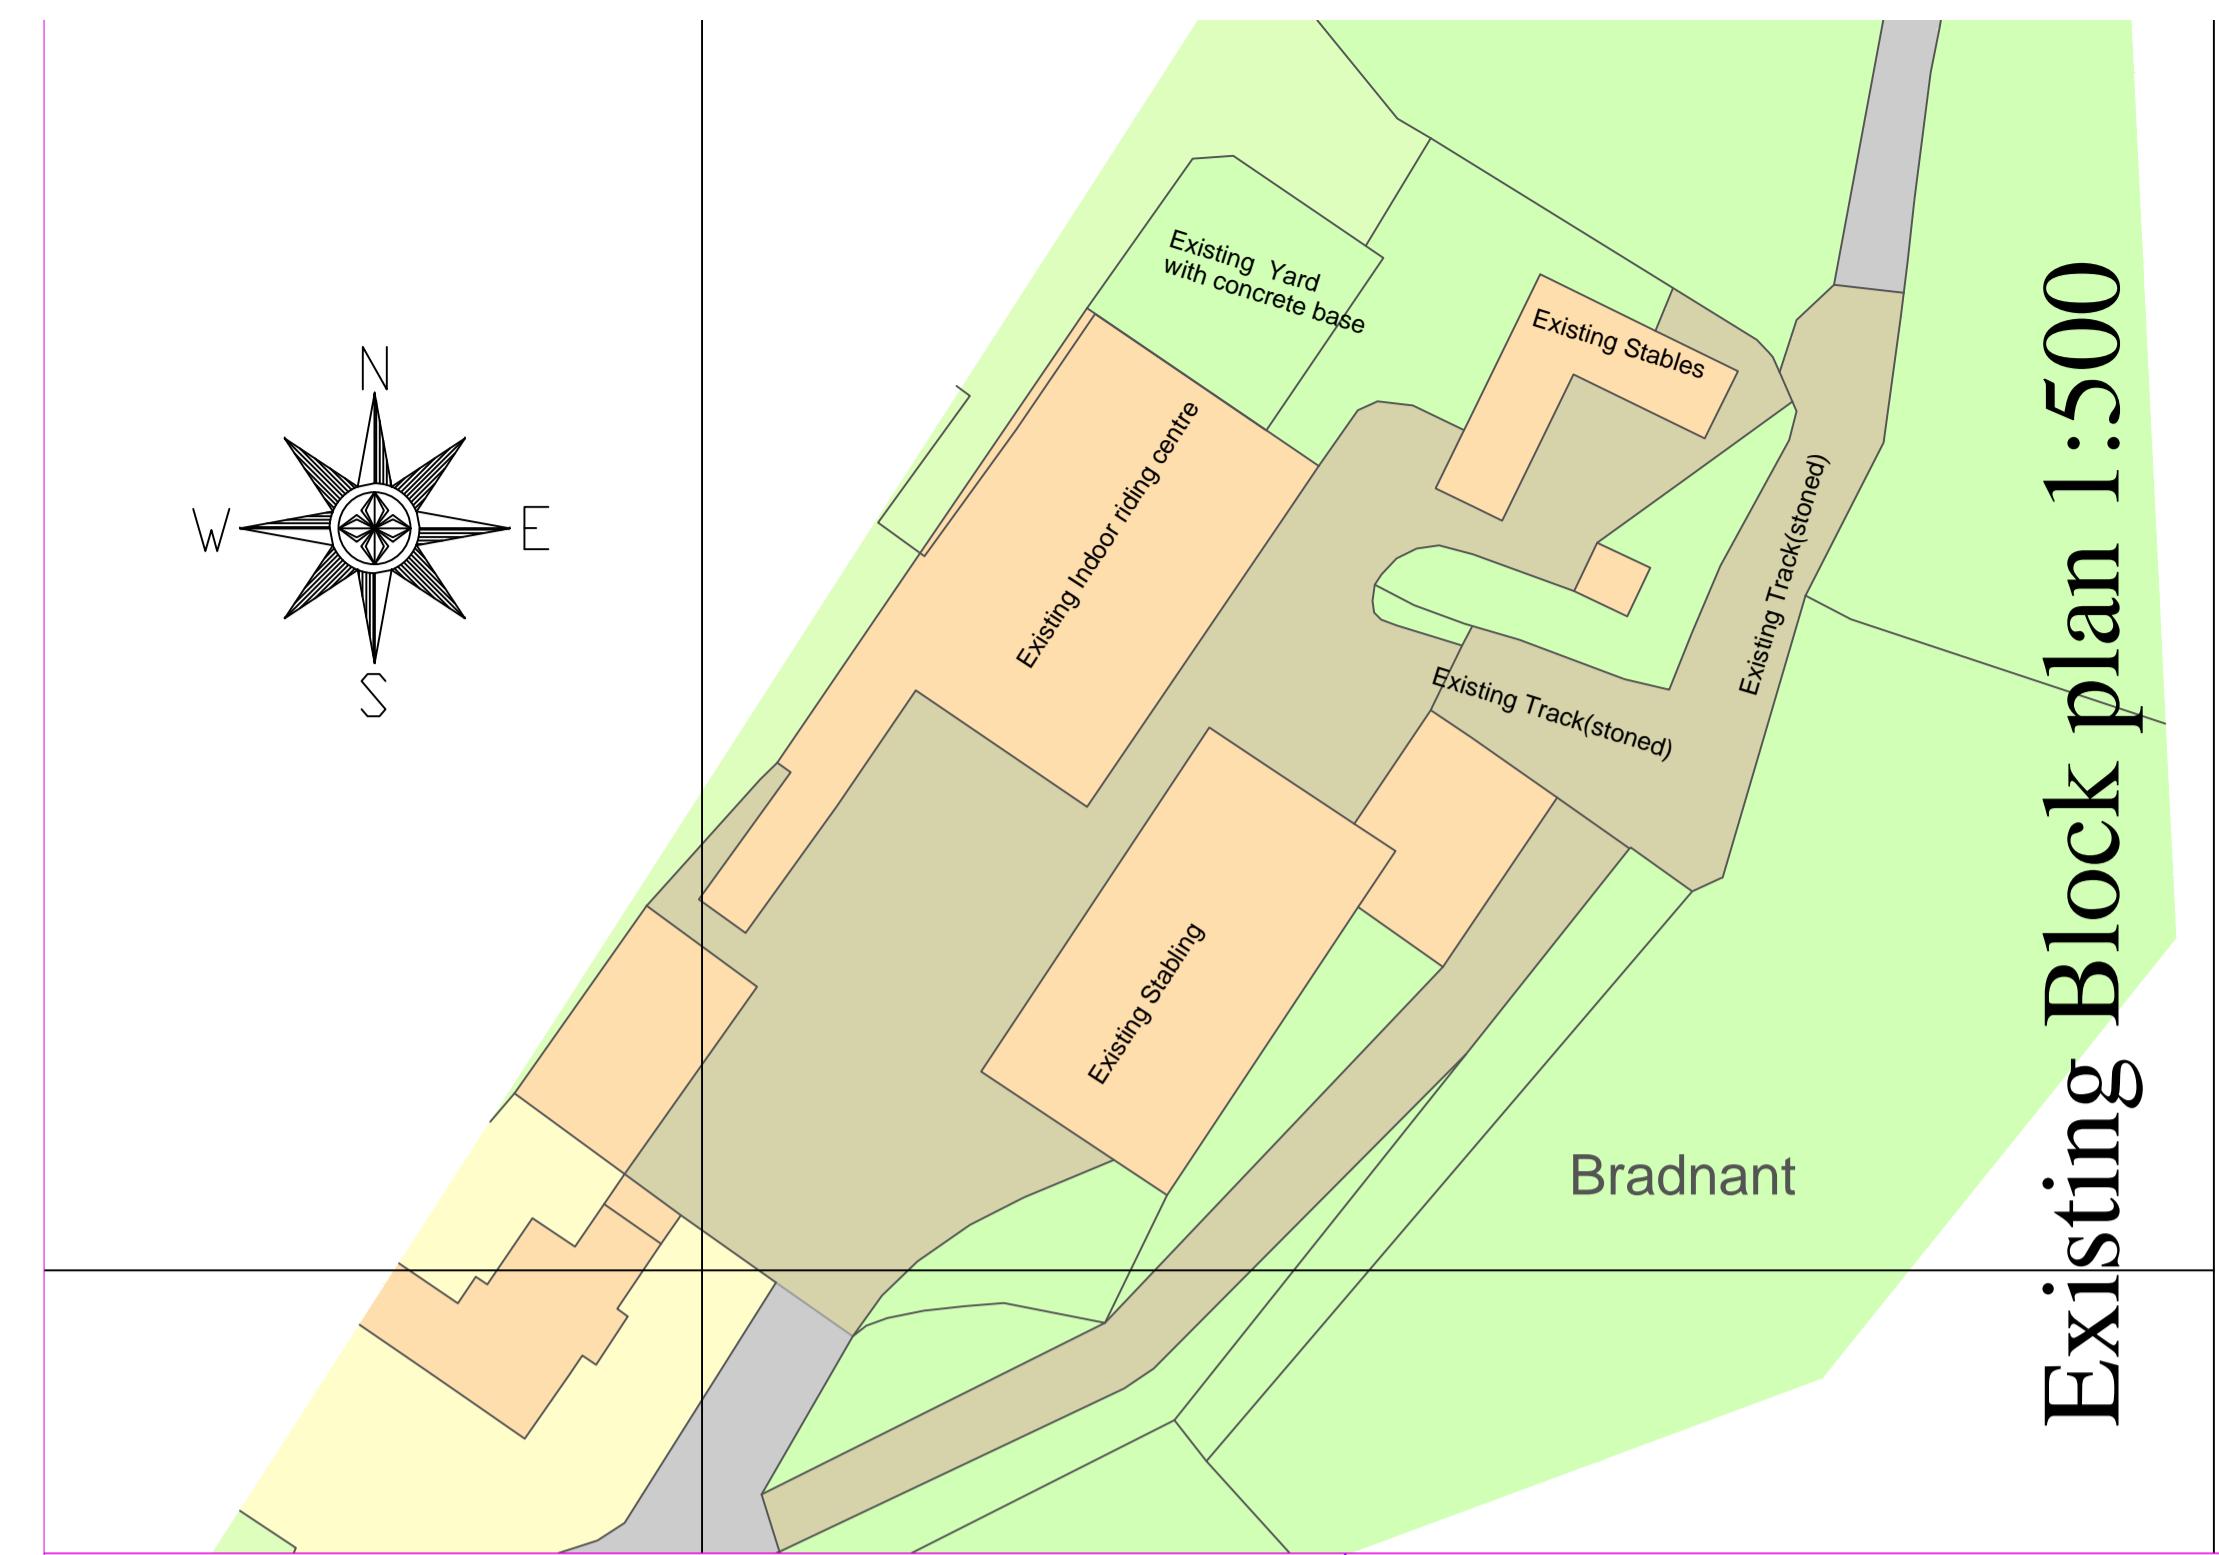

Proposed Block plan 1:500

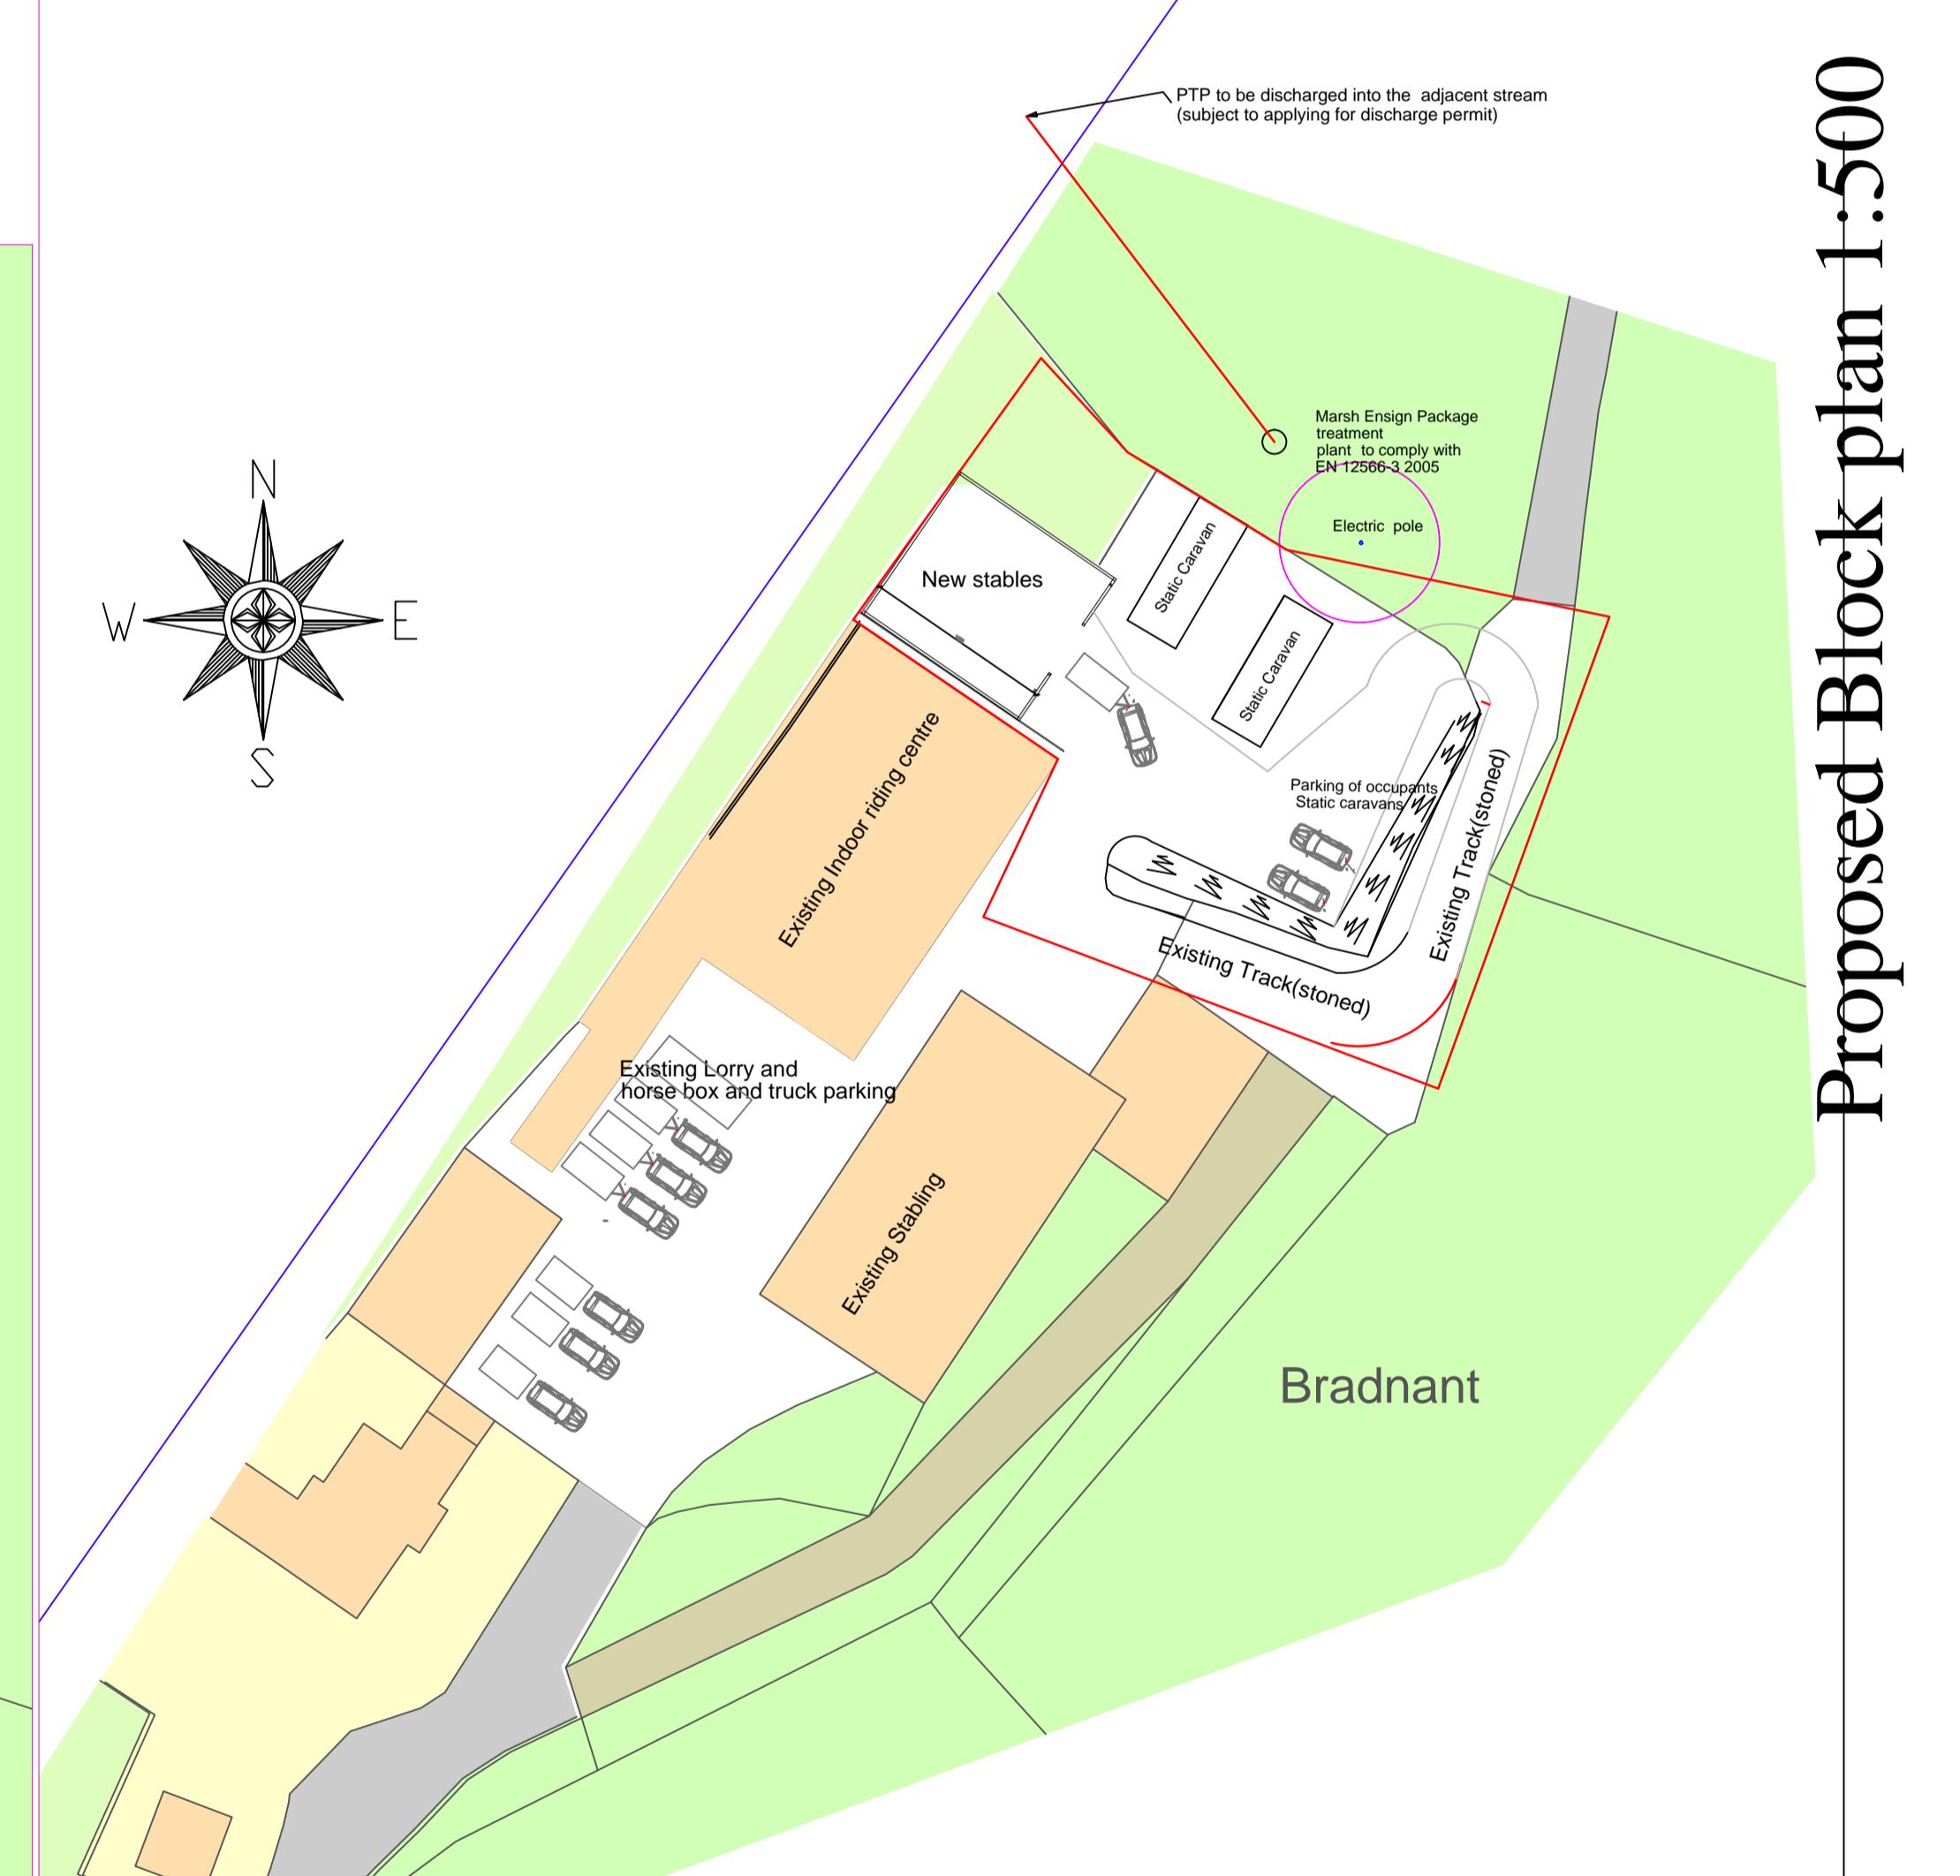

Location plan 1:2500

