


This drawing is COPYRIGHT. It must not be reproduced or disclosed to third parties without our prior permission. Do not scale from this drawing, or, interrogate and use electronic information.

Any discrepancies should be reported immediately.

Any surveyed information incorporated within this drawing cannot be guaranteed as accurate unless confirmed by a fixed dimension. All dimensions are in millimetres unless noted otherwise.

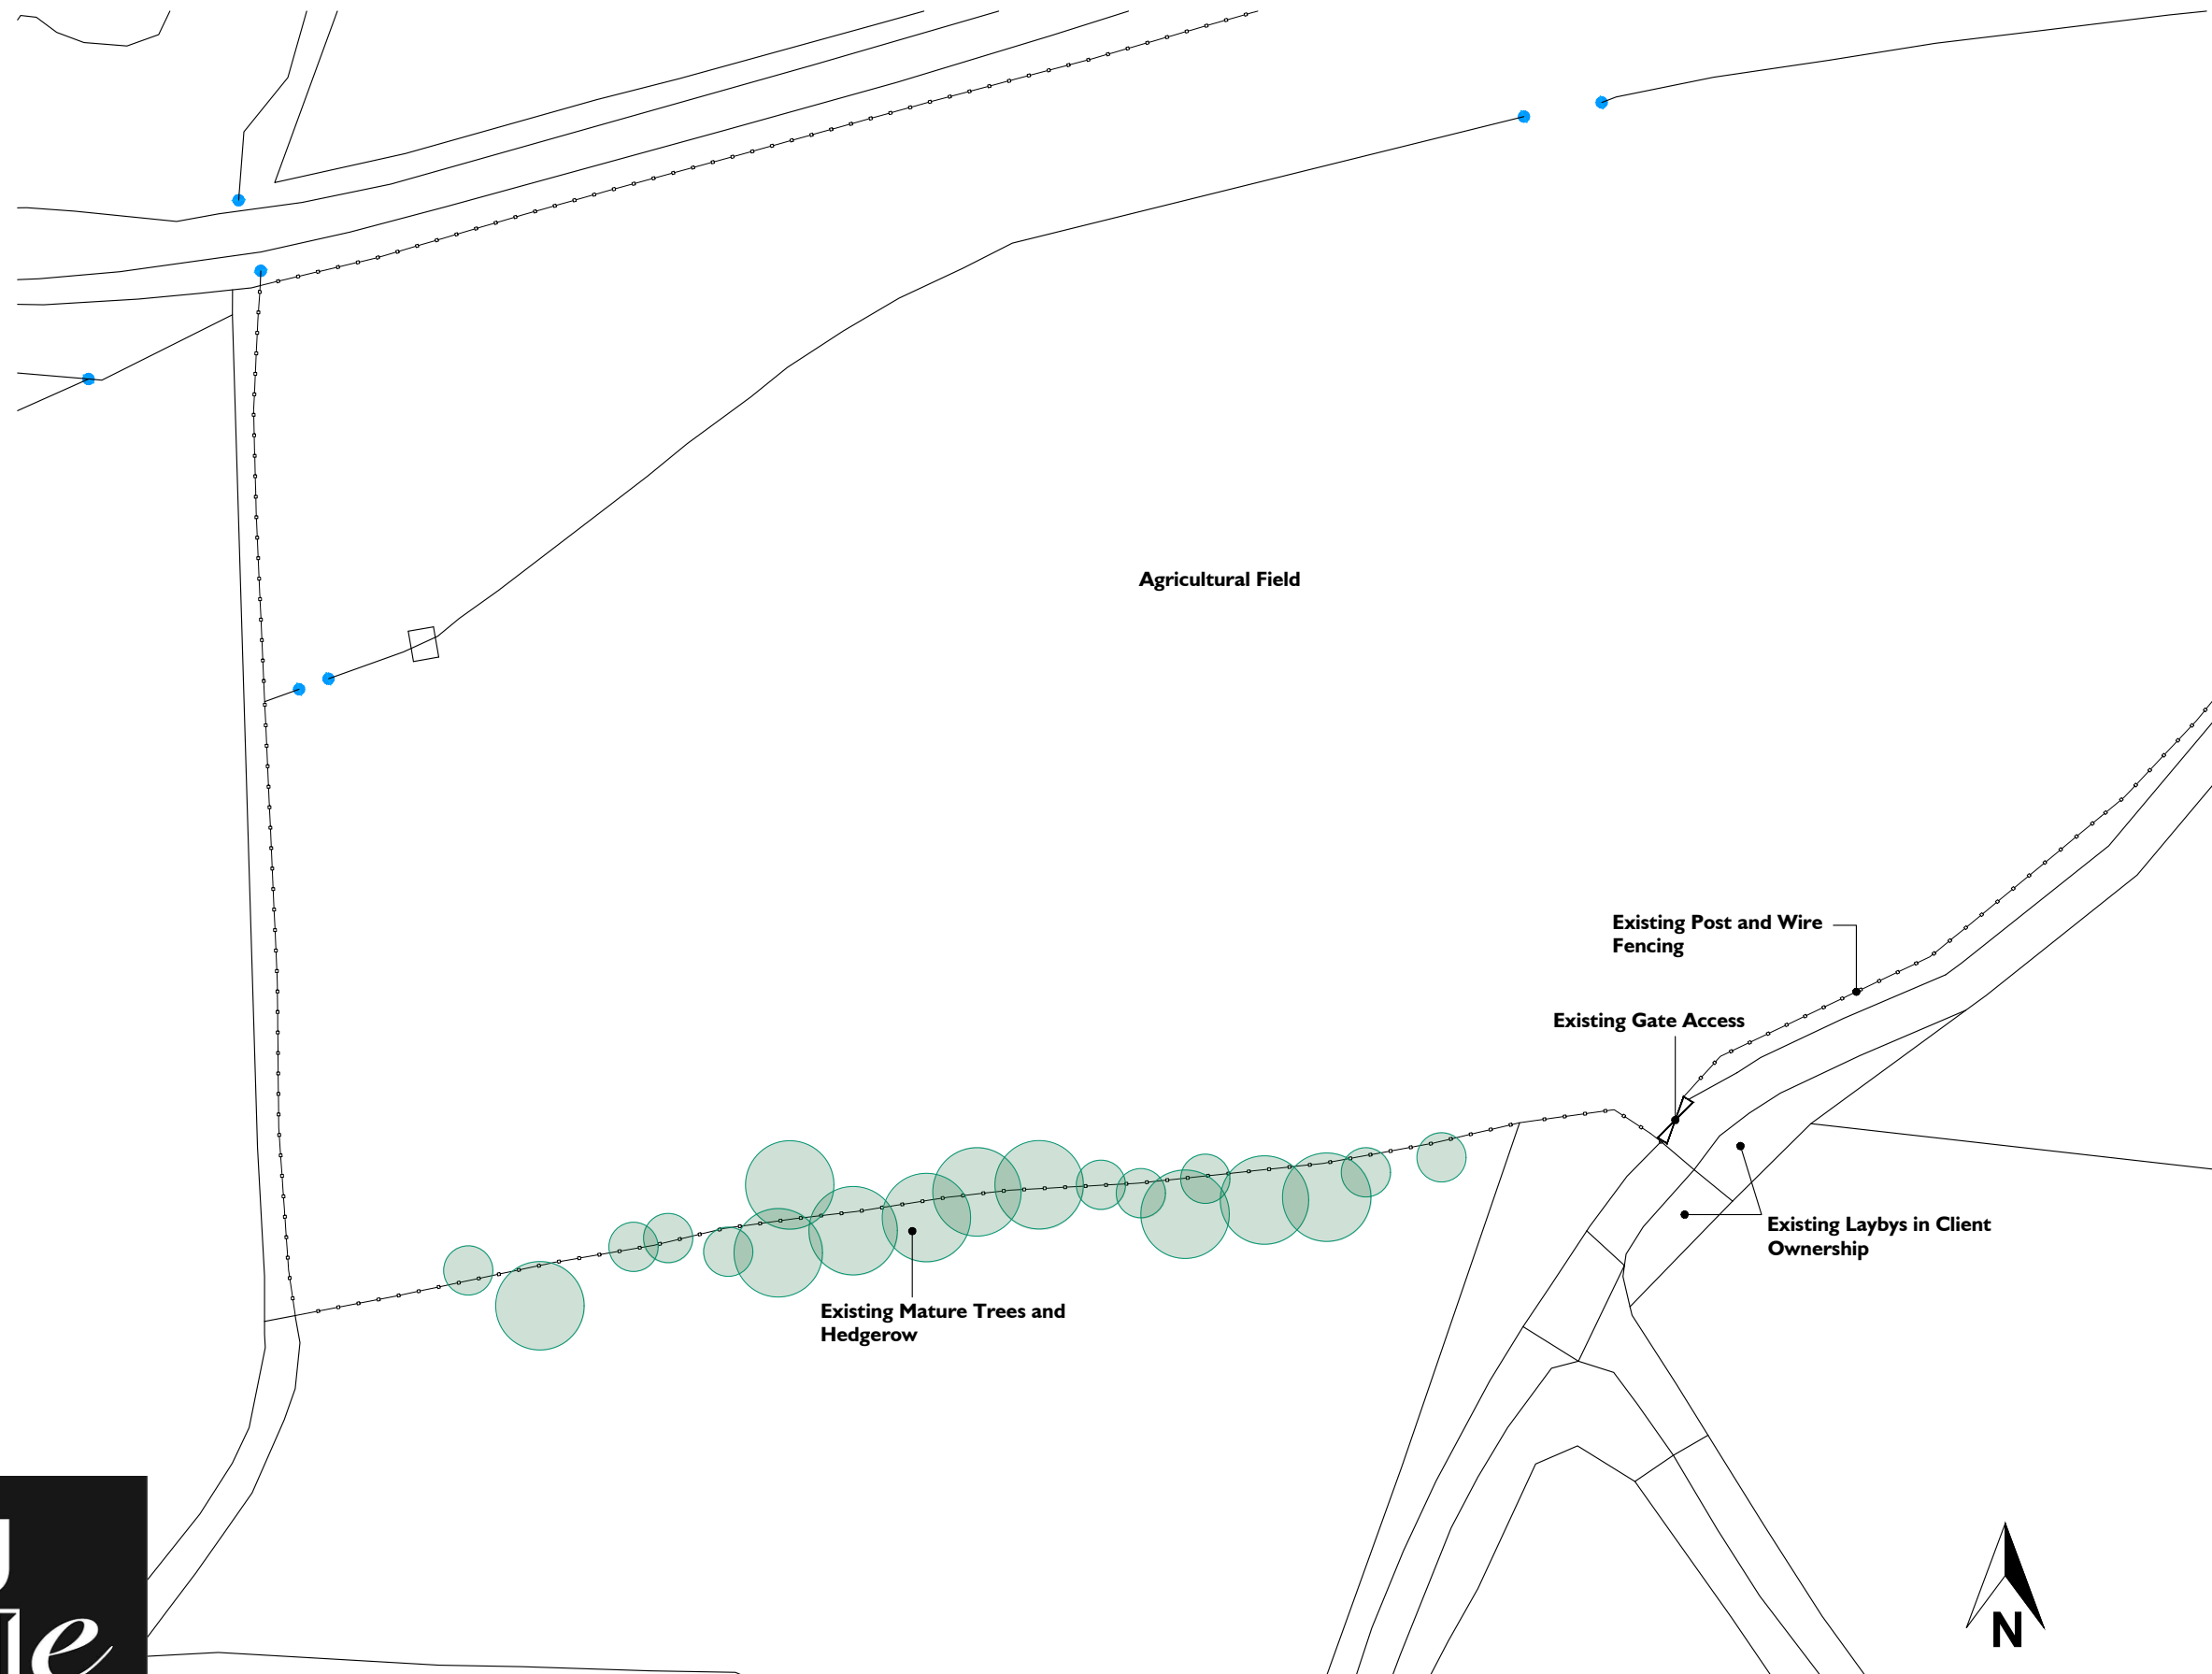

HUGHES

ARCHITECTS

Head Office
29 Broad Street
Newtown
Powys
SY16 2BQ
t - 01686 610311
w - www.hughesarchitects.co.uk

Project Proposed Yurt and Associated Buildings, Land Opposite Glan Y Ffrwd, Talerddig, Llanbrynmair, SY19 7AW			
Drawing Status Stage 3a: Planning		Drawing Title Existing Block Plan	
Scale 1:500@A3	Date 30.05.22	Drawing No X044.3a.3.002	Rev
Drawn by LW	Checked RL		