


This drawing is COPYRIGHT. It must not be reproduced or disclosed to third parties without our prior permission. Do not scale from this drawing, or, interrogate and use electronic information.

Any discrepancies should be reported immediately.

Any surveyed information incorporated within this drawing cannot be guaranteed as accurate unless confirmed by a fixed dimension. All dimensions are in millimetres unless noted otherwise.

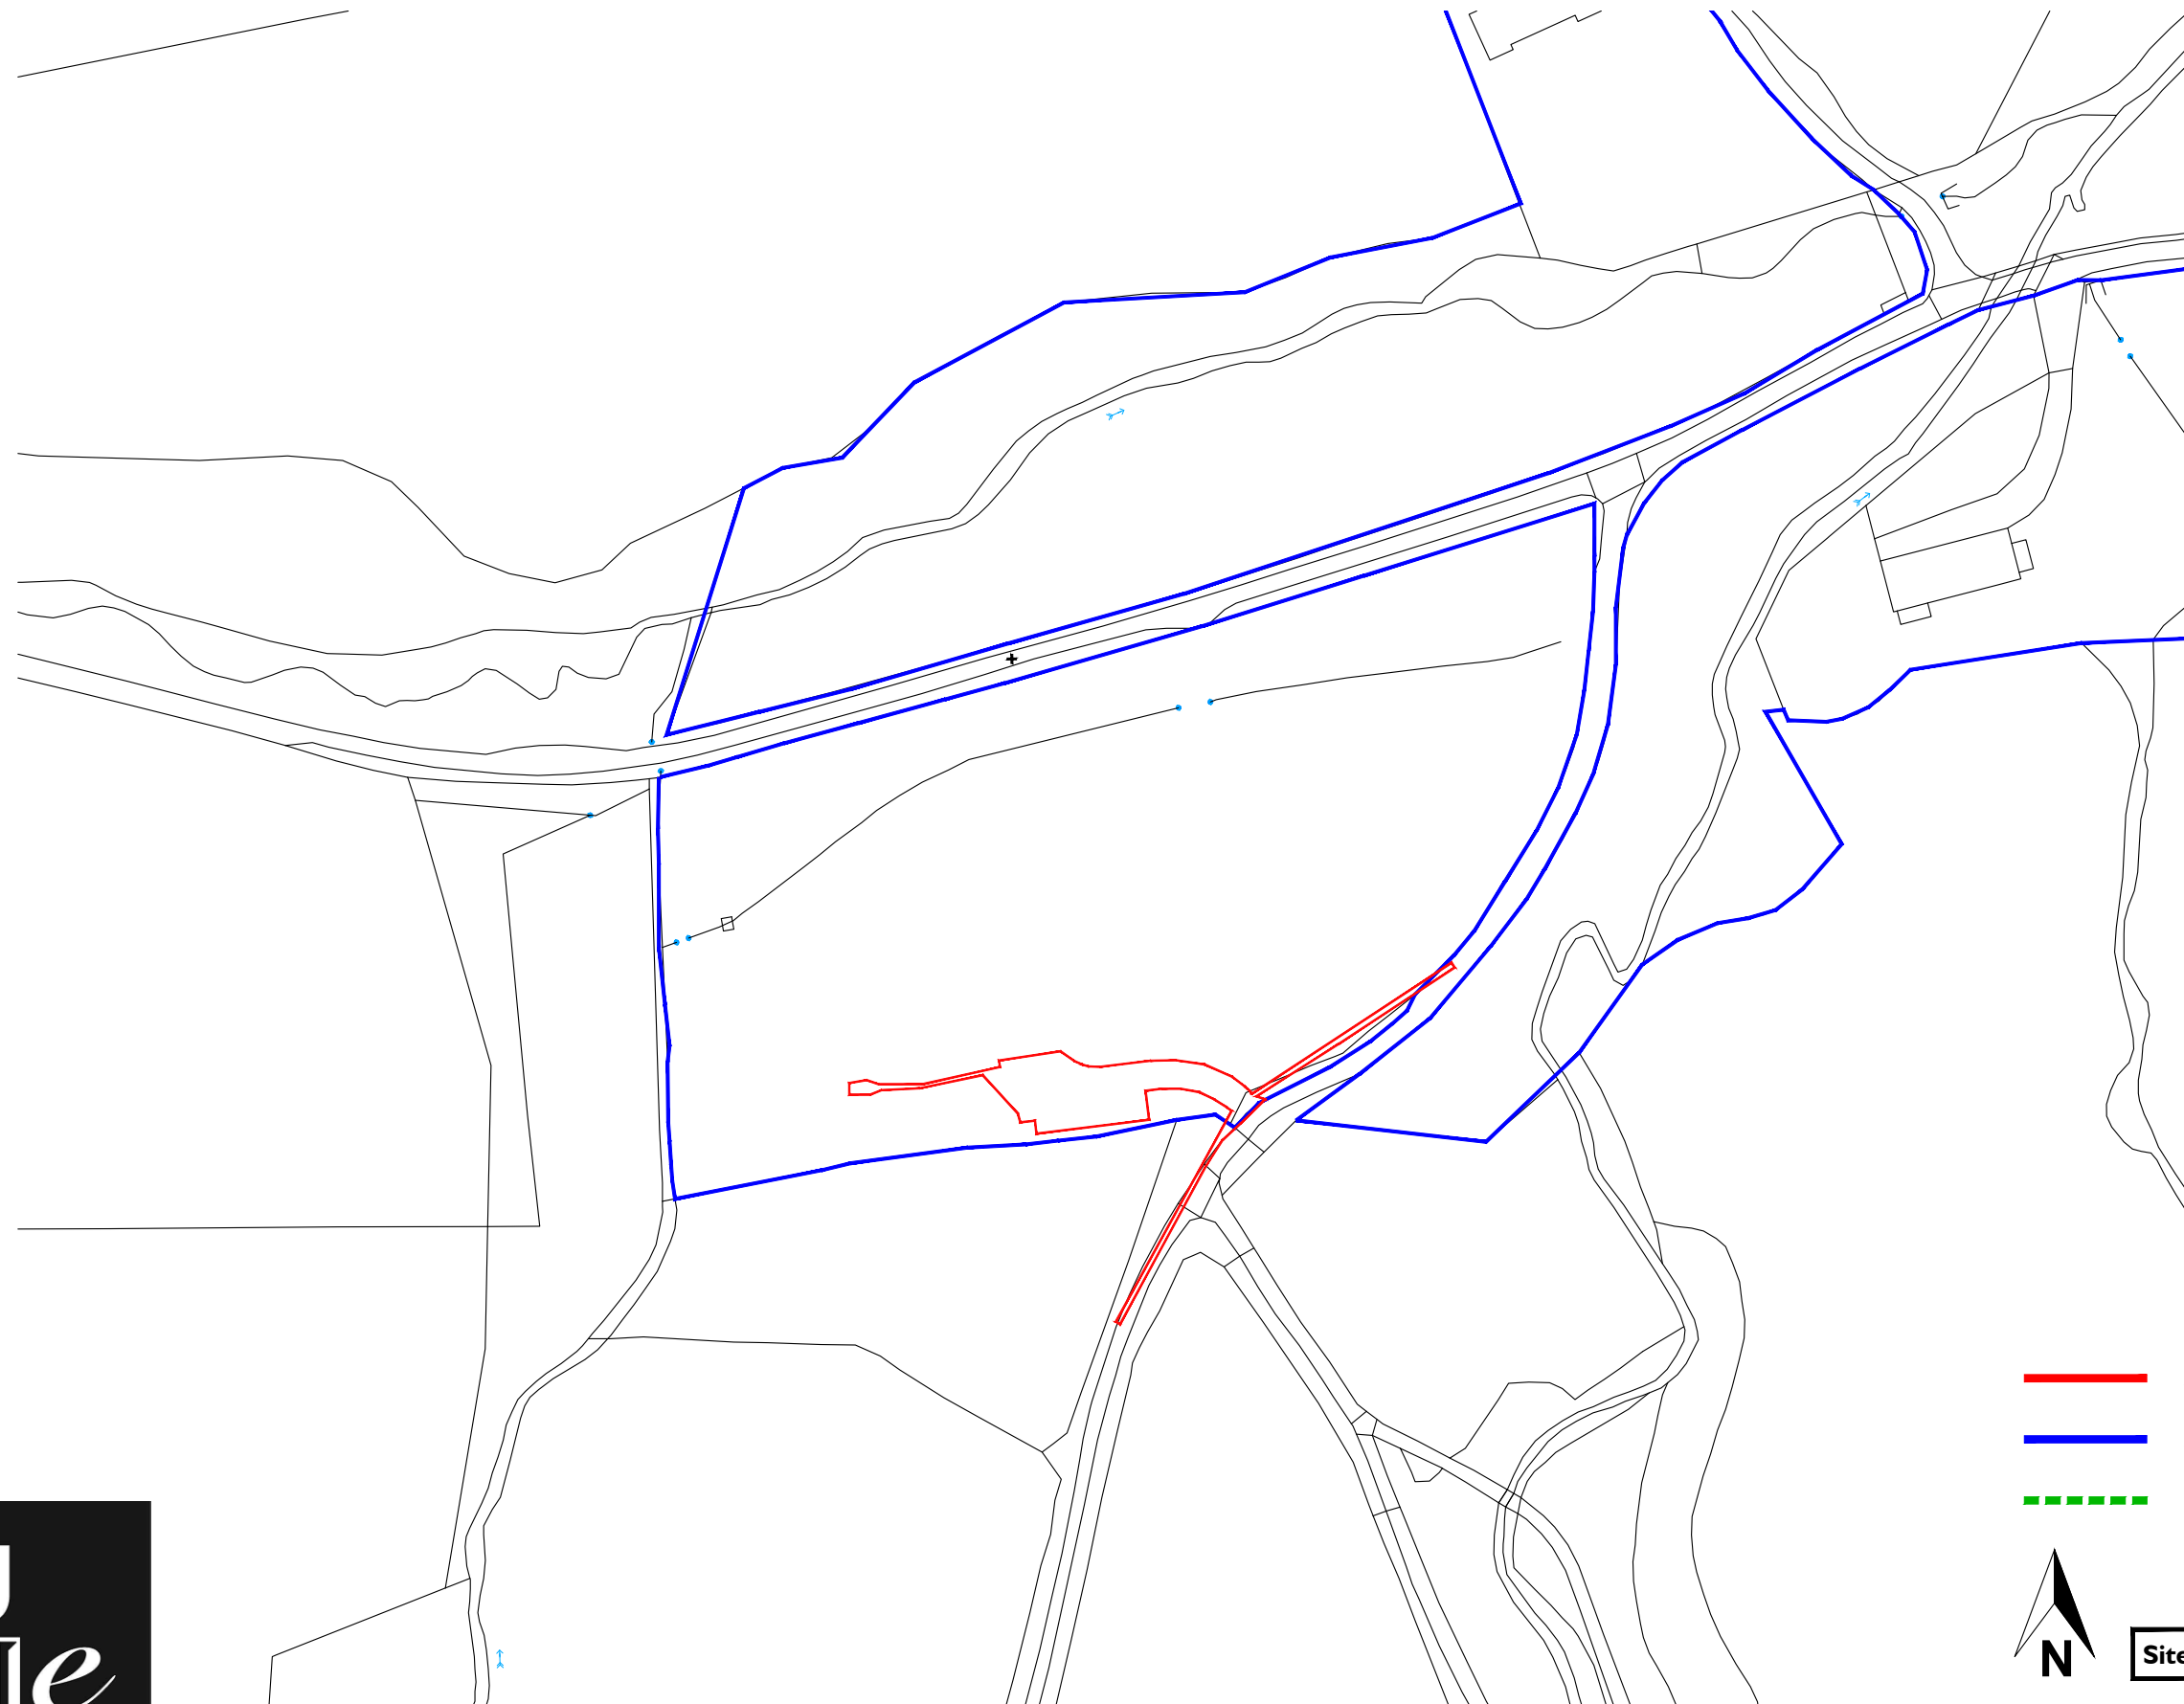

- **Application Site Boundary**
- **Adjacent Land in OwnershipTBC**
- - - **PROW**



Site Area: 0.05 Hectares

Project Proposed Yurt and Associated Buildings, Land Opposite Glan Y Ffrwd, Talerddig, Llanbrynmair, SY19 7AW			
Drawing Status Stage 3a: Planning		Drawing Title Location Plan	
Scale 1:1250@A3		Date 30.05.22	Drawing No X044.3a.3.001
Drawn by LW		Checked RL	Rev

HUGHES

ARCHITECTS

Head Office
29 Broad Street
Newtown
Powys
SY16 2BQ
t - 01686 610311
w - www.hughesarchitects.co.uk