


*This drawing is COPYRIGHT. It must not be reproduced or disclosed to third parties without our prior permission. Do not scale from this drawing, or, interrogate and use electronic information.*

*Any discrepancies should be reported immediately.*

*Any surveyed information incorporated within this drawing cannot be guaranteed as accurate unless confirmed by a fixed dimension. All dimensions are in millimetres unless noted otherwise.*

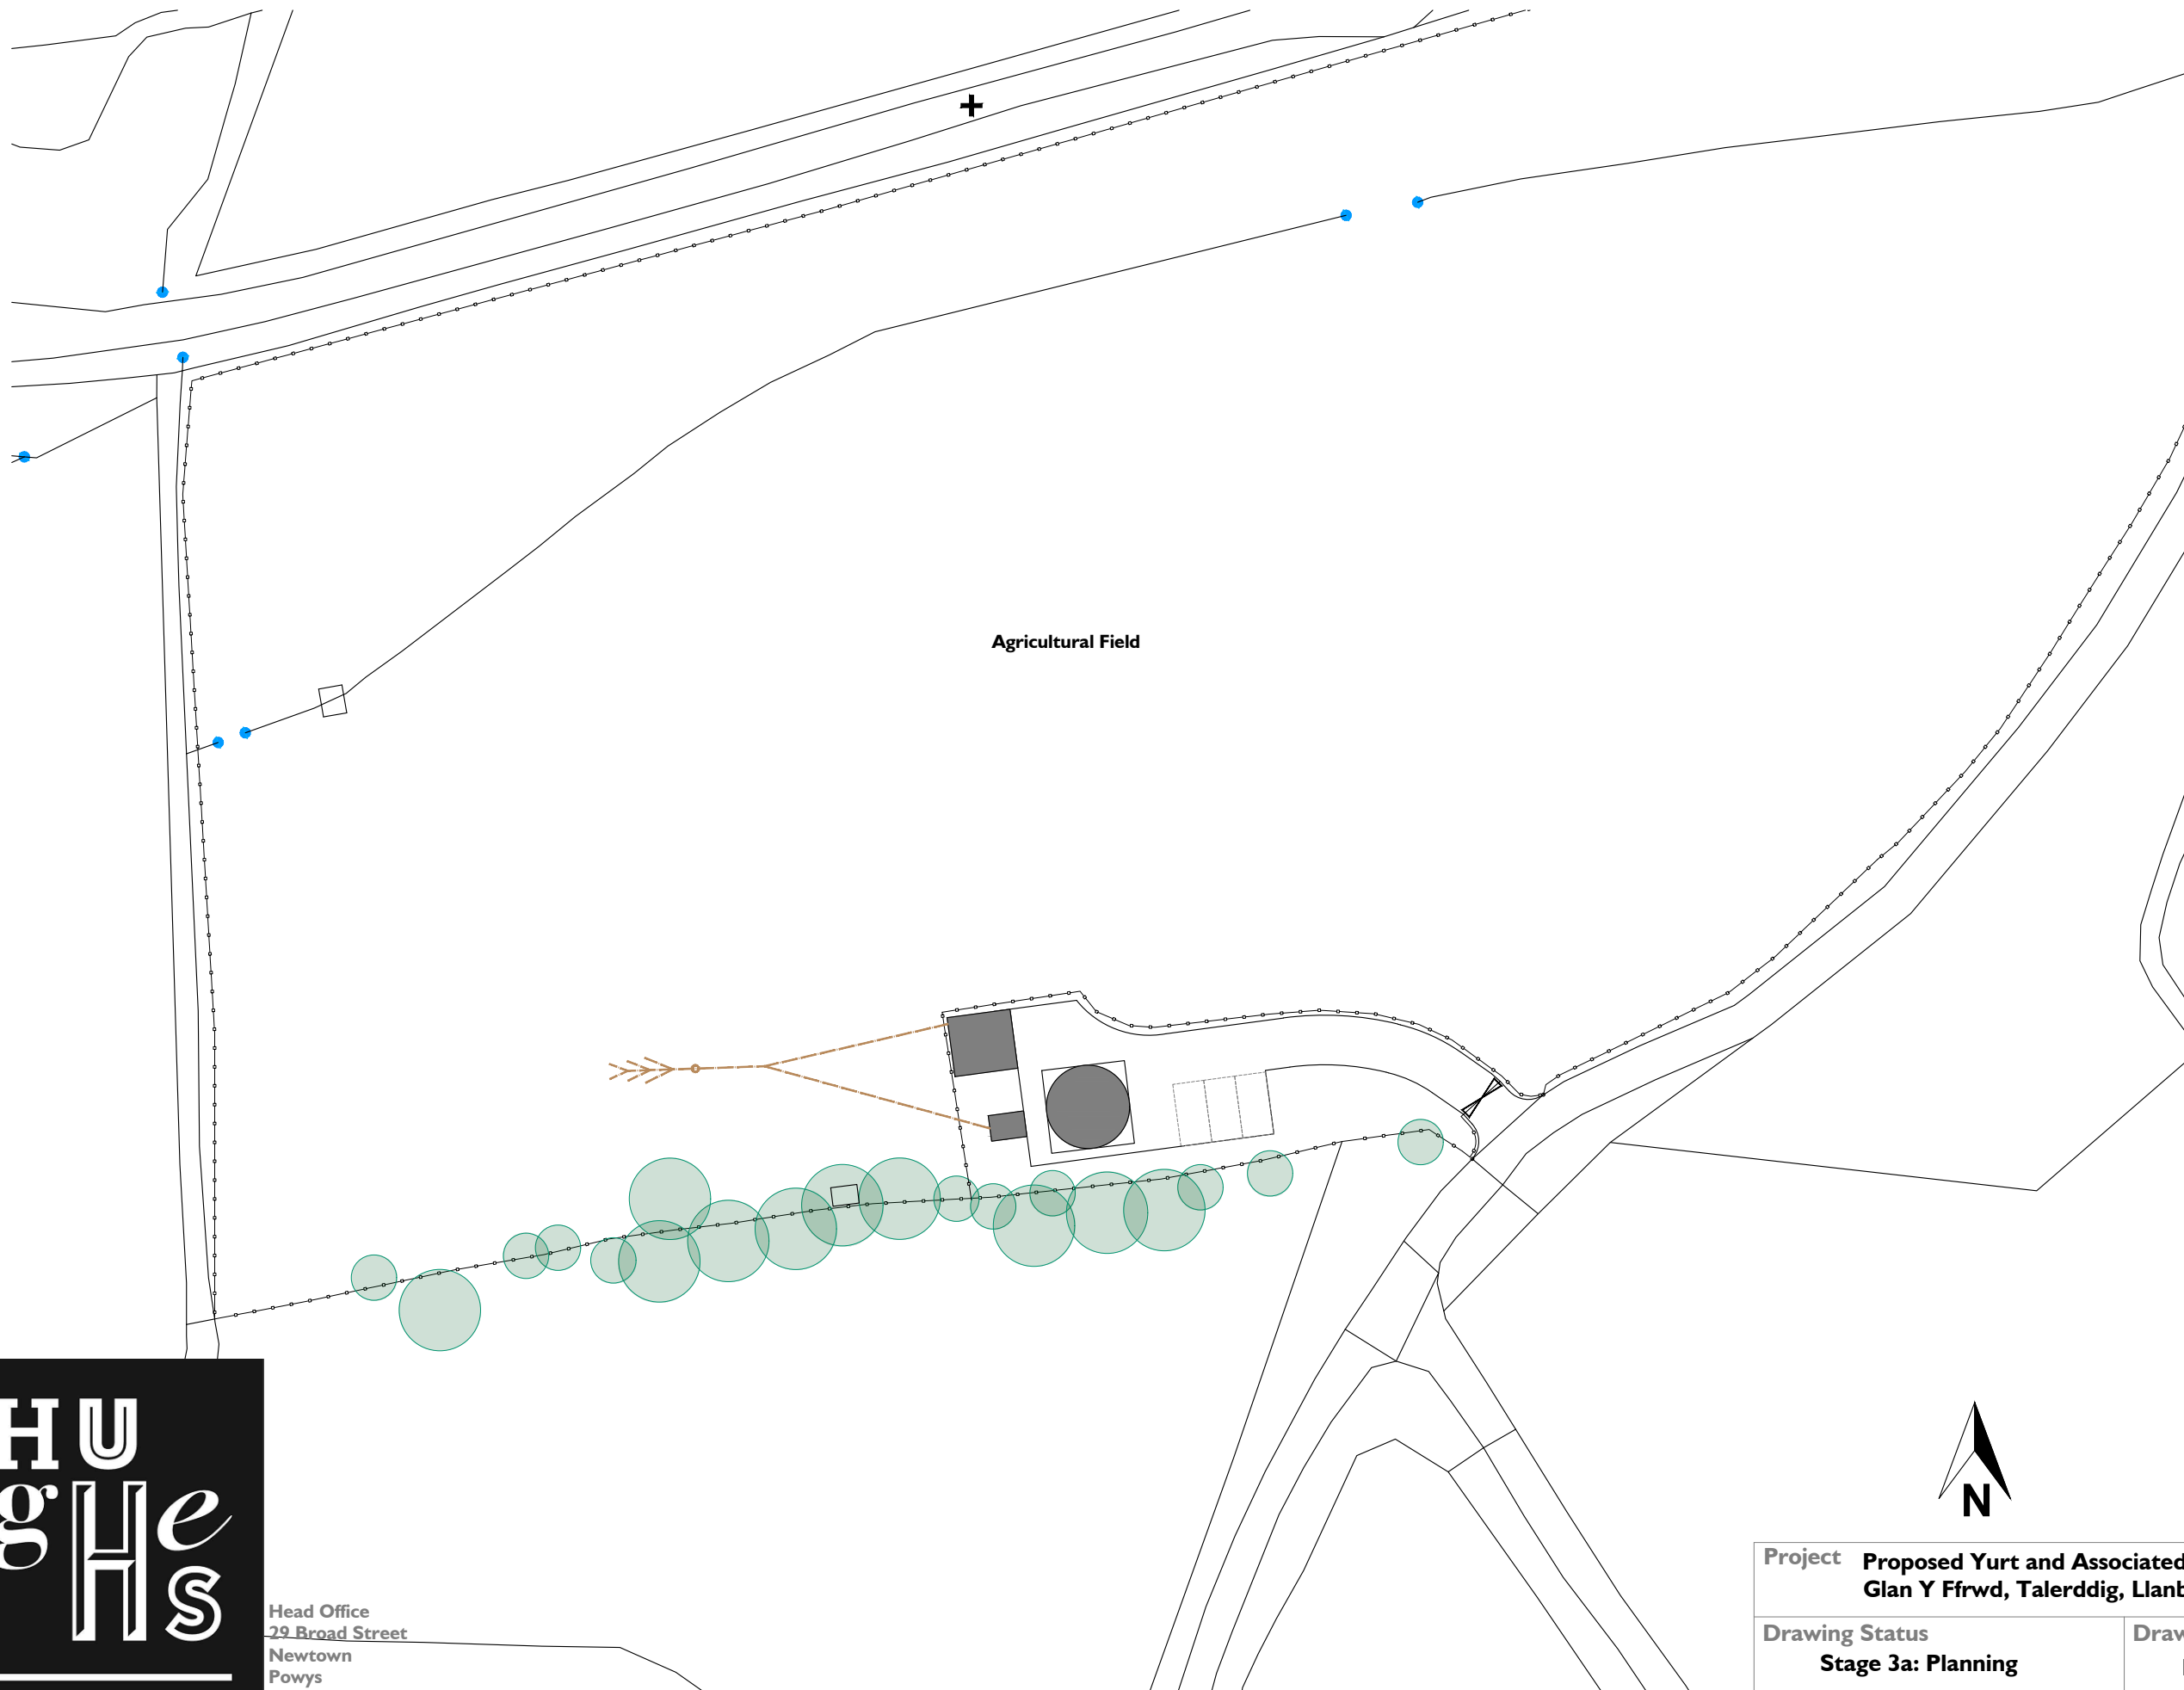

**Agricultural Field**



<b>Project</b> Proposed Yurt and Associated Buildings, Land Opposite Glan Y Ffrwd, Talerddig, Llanbrynmair, SY19 7AW			
<b>Drawing Status</b> Stage 3a: Planning		<b>Drawing Title</b> Proposed Block Plan	
<b>Scale</b> 1:500@A3	<b>Date</b> 30.05.22	<b>Drawing No</b> X044.3a.3.003	<b>Rev</b>
<b>Drawn by</b> LW	<b>Checked</b> RL		

**HU  
gHe  
HS**

**ARCHITECTS**

Head Office  
29 Broad Street  
Newtown  
Powys  
SY16 2BQ  
t - 01686 610311  
w - www.hughesarchitects.co.uk