

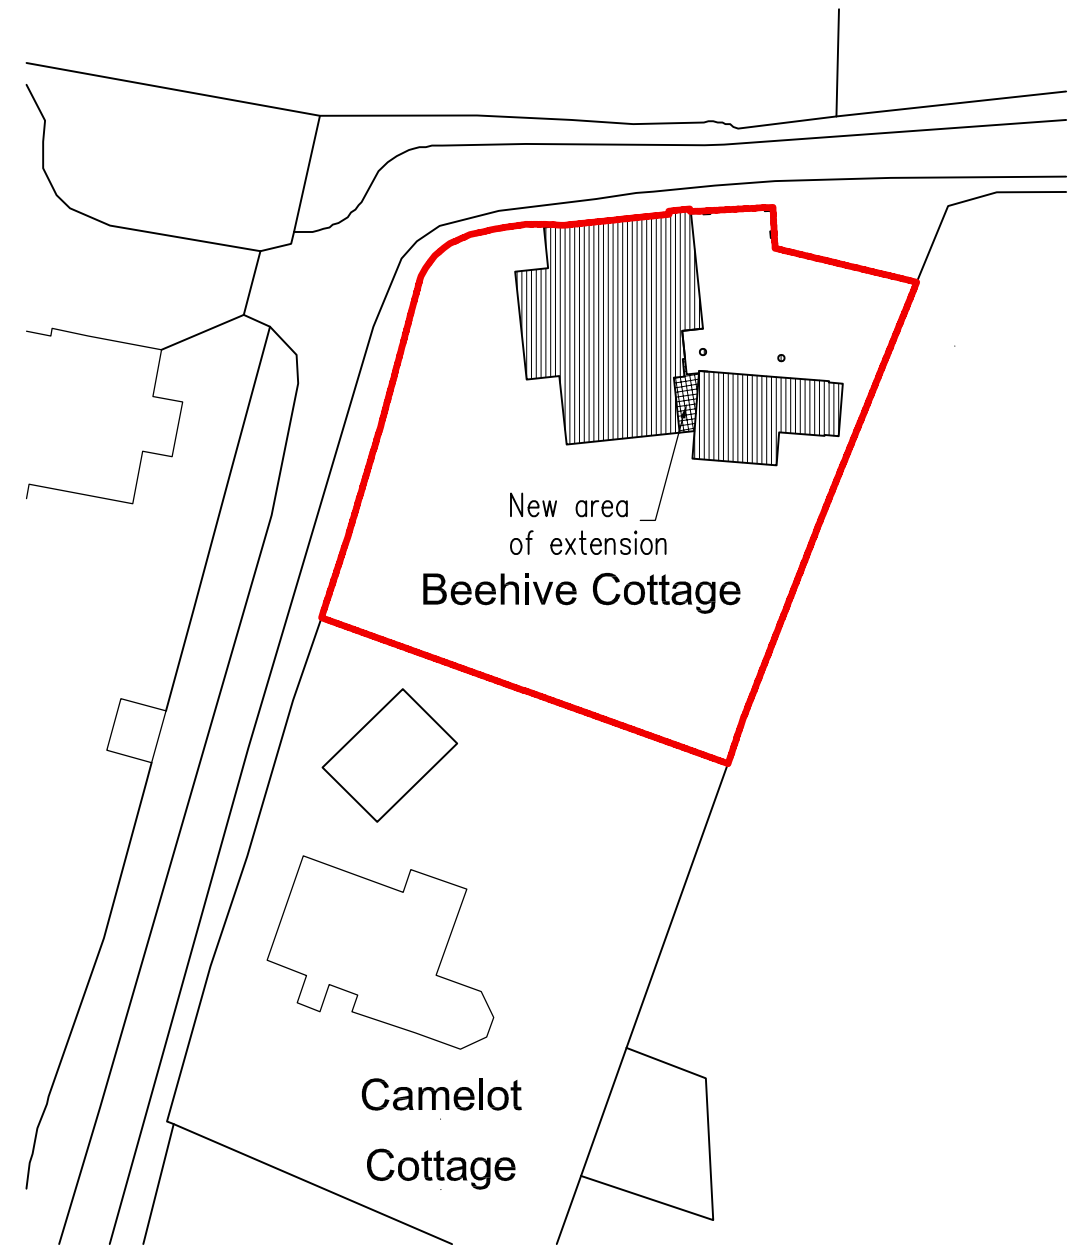


EXISTING BLOCK PLAN 1:500

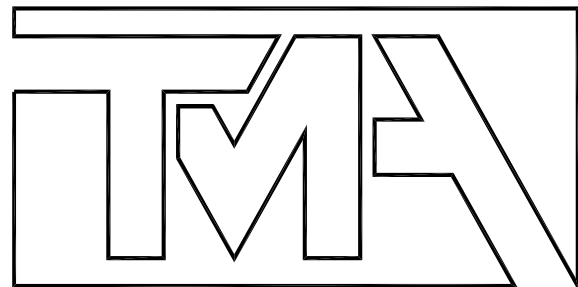

PROPOSED BLOCK PLAN 1:500

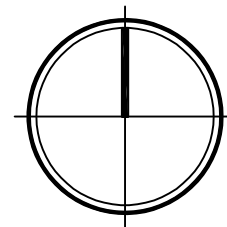

TMA Design Ltd
Office 2:07, The Hive, 6 Beaufighter Road, W-s-M, BS24 8EE
m 07980 741096 e theo@tmadesign.co.uk

Job
Proposed front extension to
existing detached dwelling

Address
Beehive Cottage, Duck Street
Churchill, BS25

Drawing Title
Existing/Proposed Block Plans



Scale 1:500 Sheet @A3 Drawn TM
Date 15.08.22 Checked —

Job No. Drawing No. Rev.

BEE01 002 —

© TMA. Not to be reproduced in without consent
Contractors to verify all dimensions and sizes on site