



PROPOSED SIDE ELEVATION

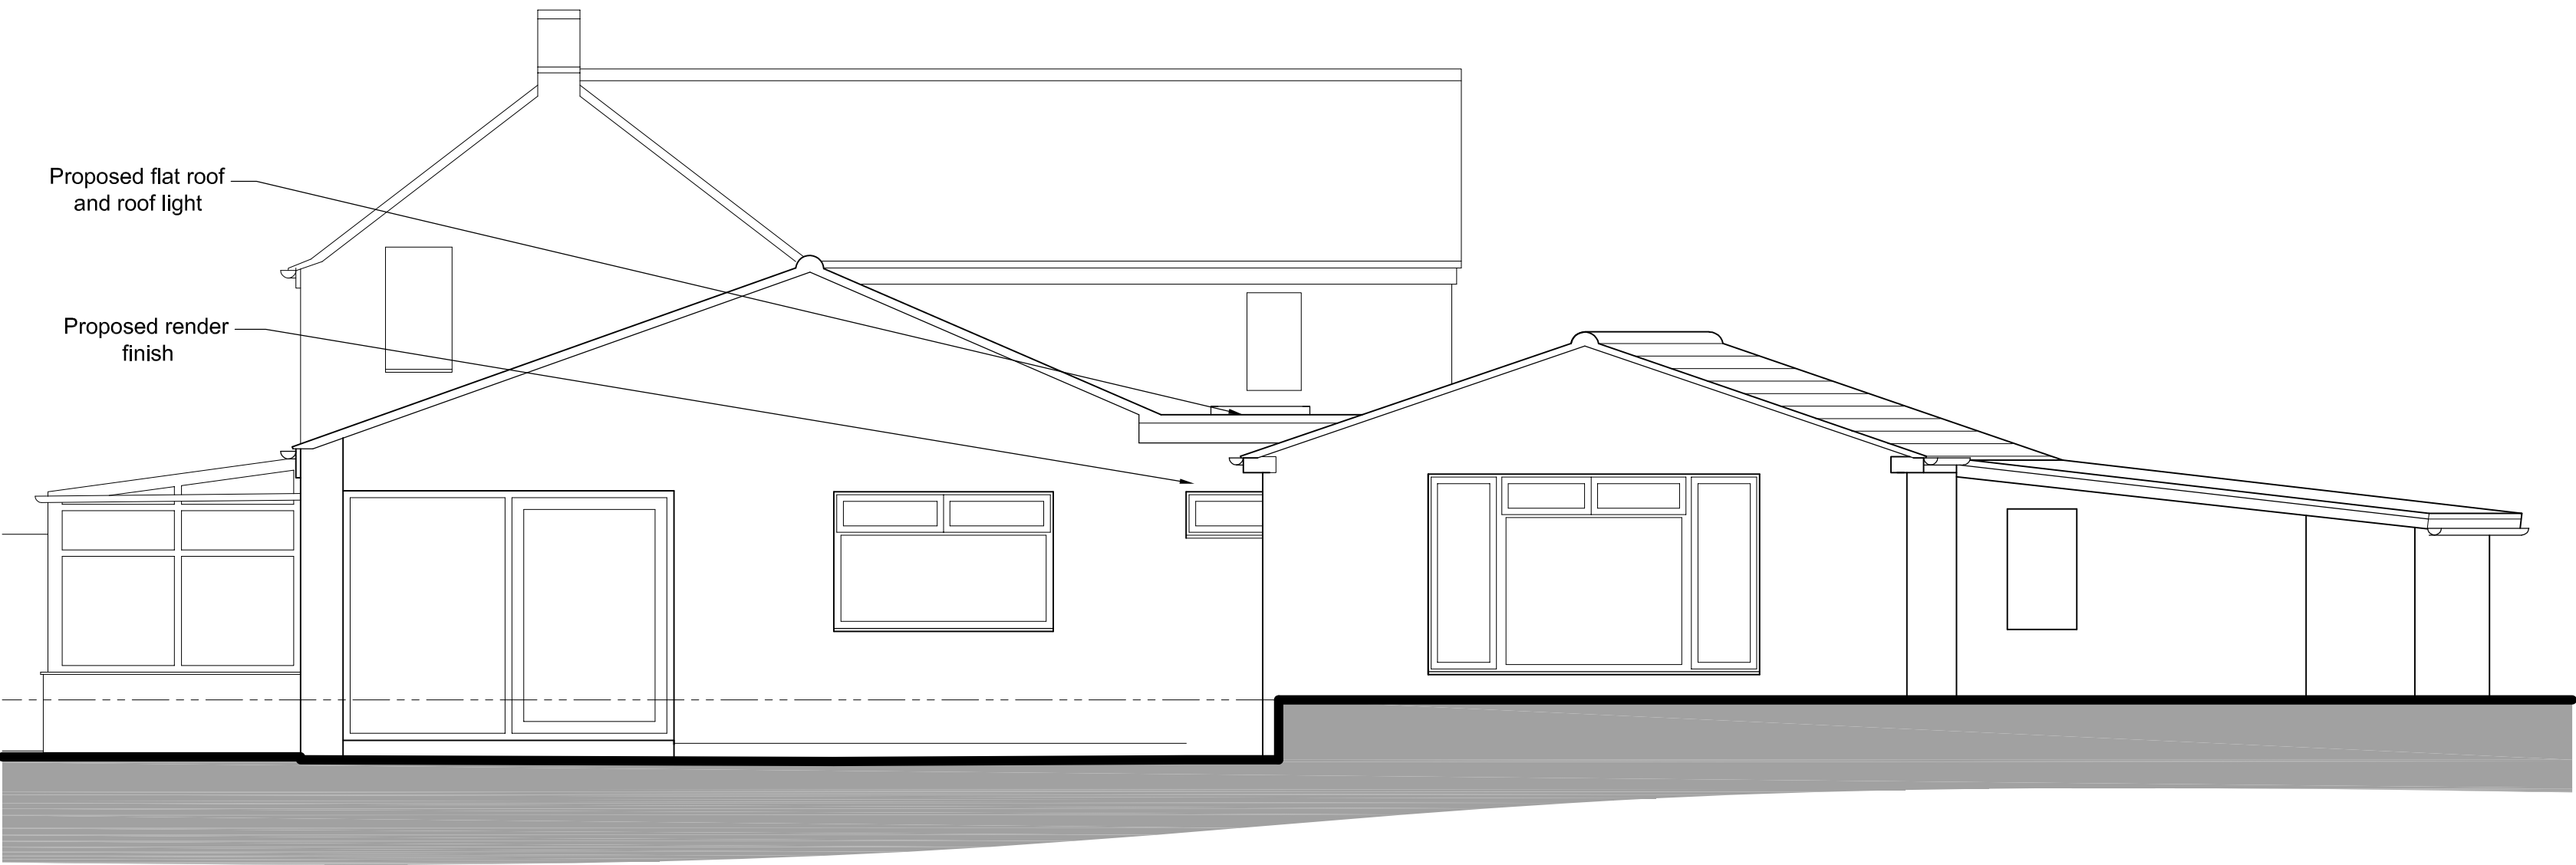

PROPOSED SIDE ELEVATION

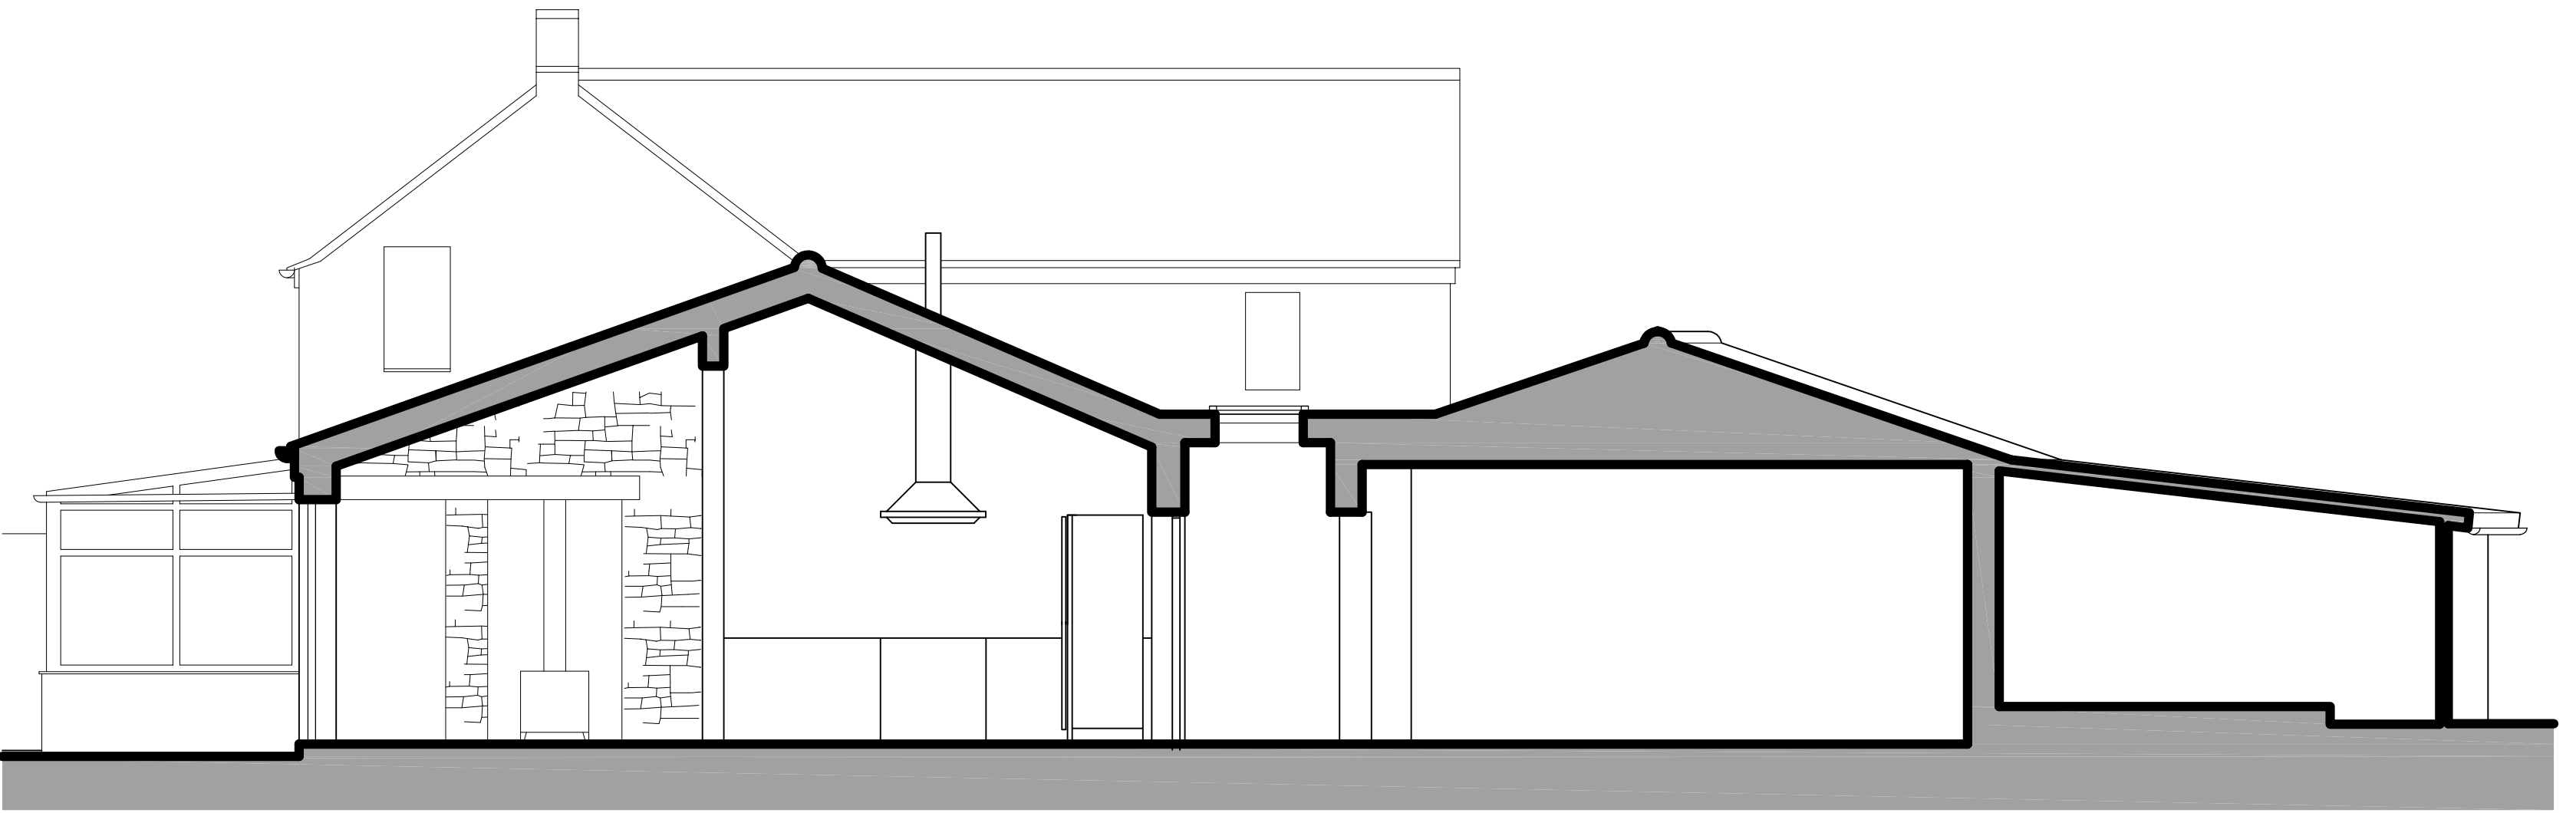

PROPOSED SECTION AA



PROPOSED GROUND FLOOR

Date Initial Checked Rev.

TMA

TMA Design Ltd
Office 2.07, The Hive, 6 Beaufighter Road, W-s-M, BS24 8EE
m 07980 741096 e theo@tmadesign.co.uk

Job
Proposed front extension to
existing detached dwelling
Address
Beehive Cottage, Duck Street, Churchill
BS25
Drawing Title
Proposed Plan and Elevations

0 1m 2m 3m
Scale
1:50
Sheet
@A1
Date
09.07.22
Drawn
TM
Checked
—
Job No.
BEE01
Drawing No.
004
Rev.
—

© TMA. Not to be reproduced in without consent.
Contractors to verify all dimensions details and sizes on site