



EXISTING BLOCK PLAN

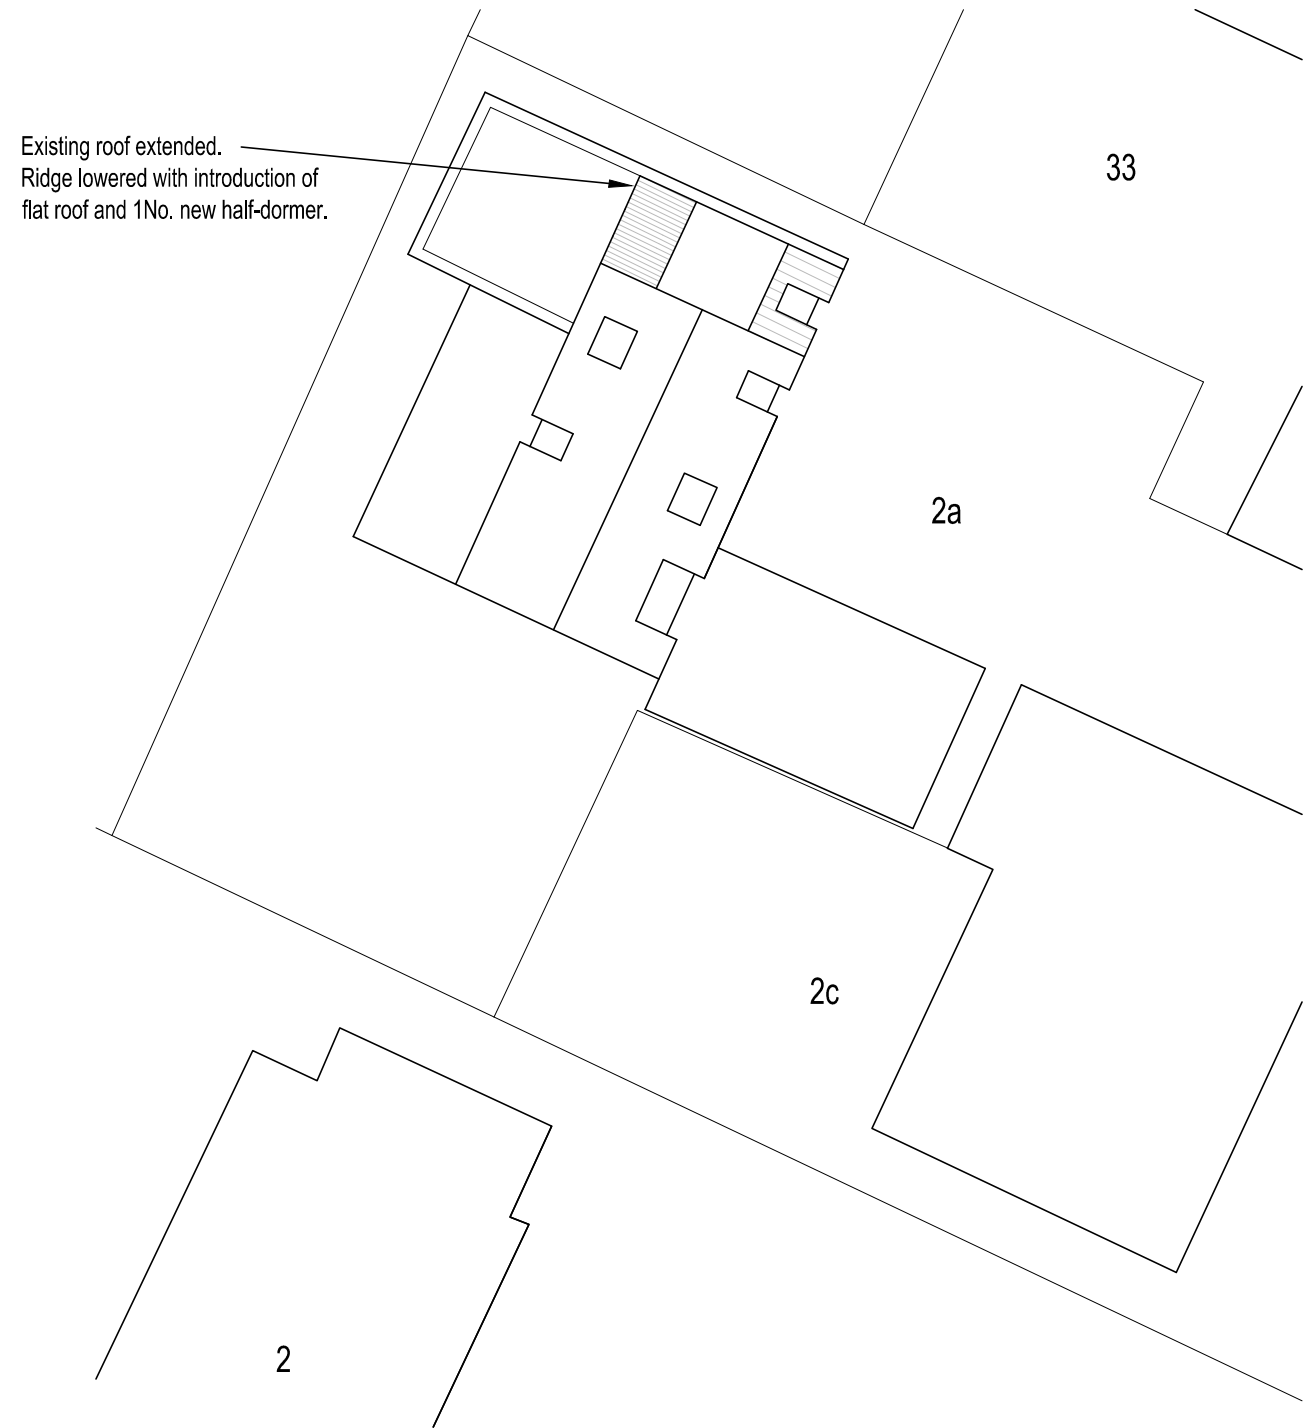

PROPOSED BLOCK PLAN

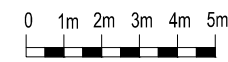

1	For Planning Submission	03/07/22	LJM
Rev.	Description.	Date.	Initials

MAIDMENT PROJECT MANAGEMENT LTD

Site/House Type: Jacobs Lodge, 2b Sixty Acres Close, Failand

Drg Title: Existing & Proposed Block Plans

Scale: 1:200 @ A3 Date: 03/04/22 Drawn: LJM

Drawing No: **PL1-02** Revision: **1**