

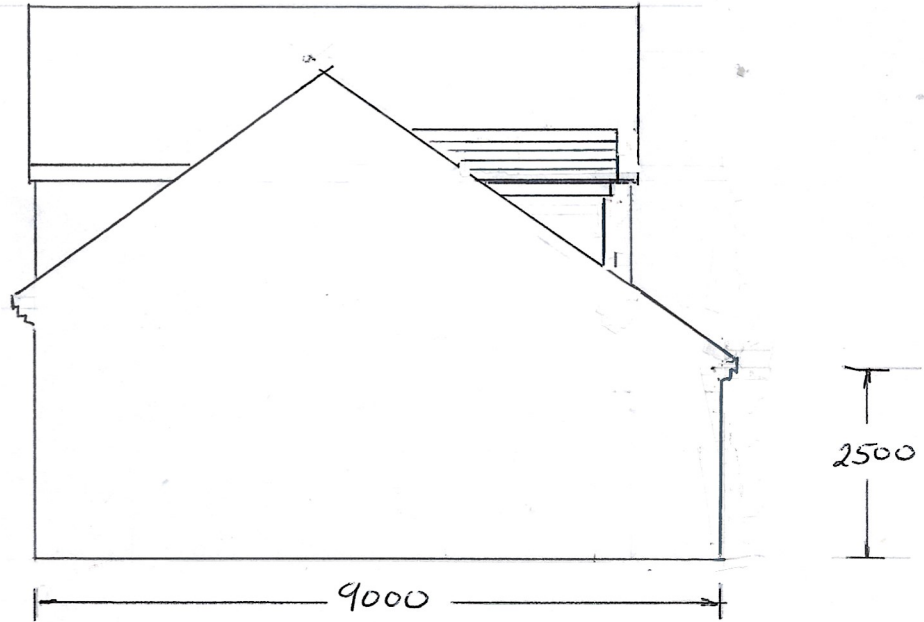


SCALE BAR

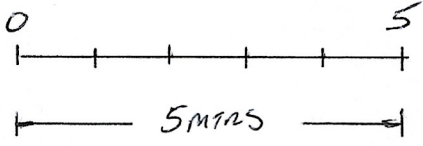

SIDE ELEVATION A

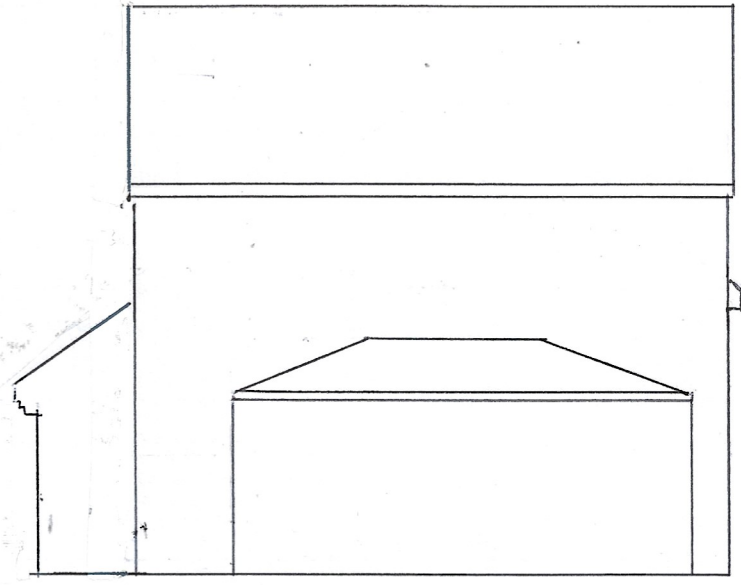

SIDE ELEVATION B

SCALE 1:100 A4

DRAWN BY T.FARRINGTON
C/O Next - Gen Designs
West Midlands House
Gipsy Lane
Willenhall WV13 2HA

Ref. HANCOCK
AS EXISTING
9 ALDERMAN WAY
WESTON UNDER WEATHERLEY
CV33 9GB