




NORTH




LOCATION PLAN

SCALE 1=1250

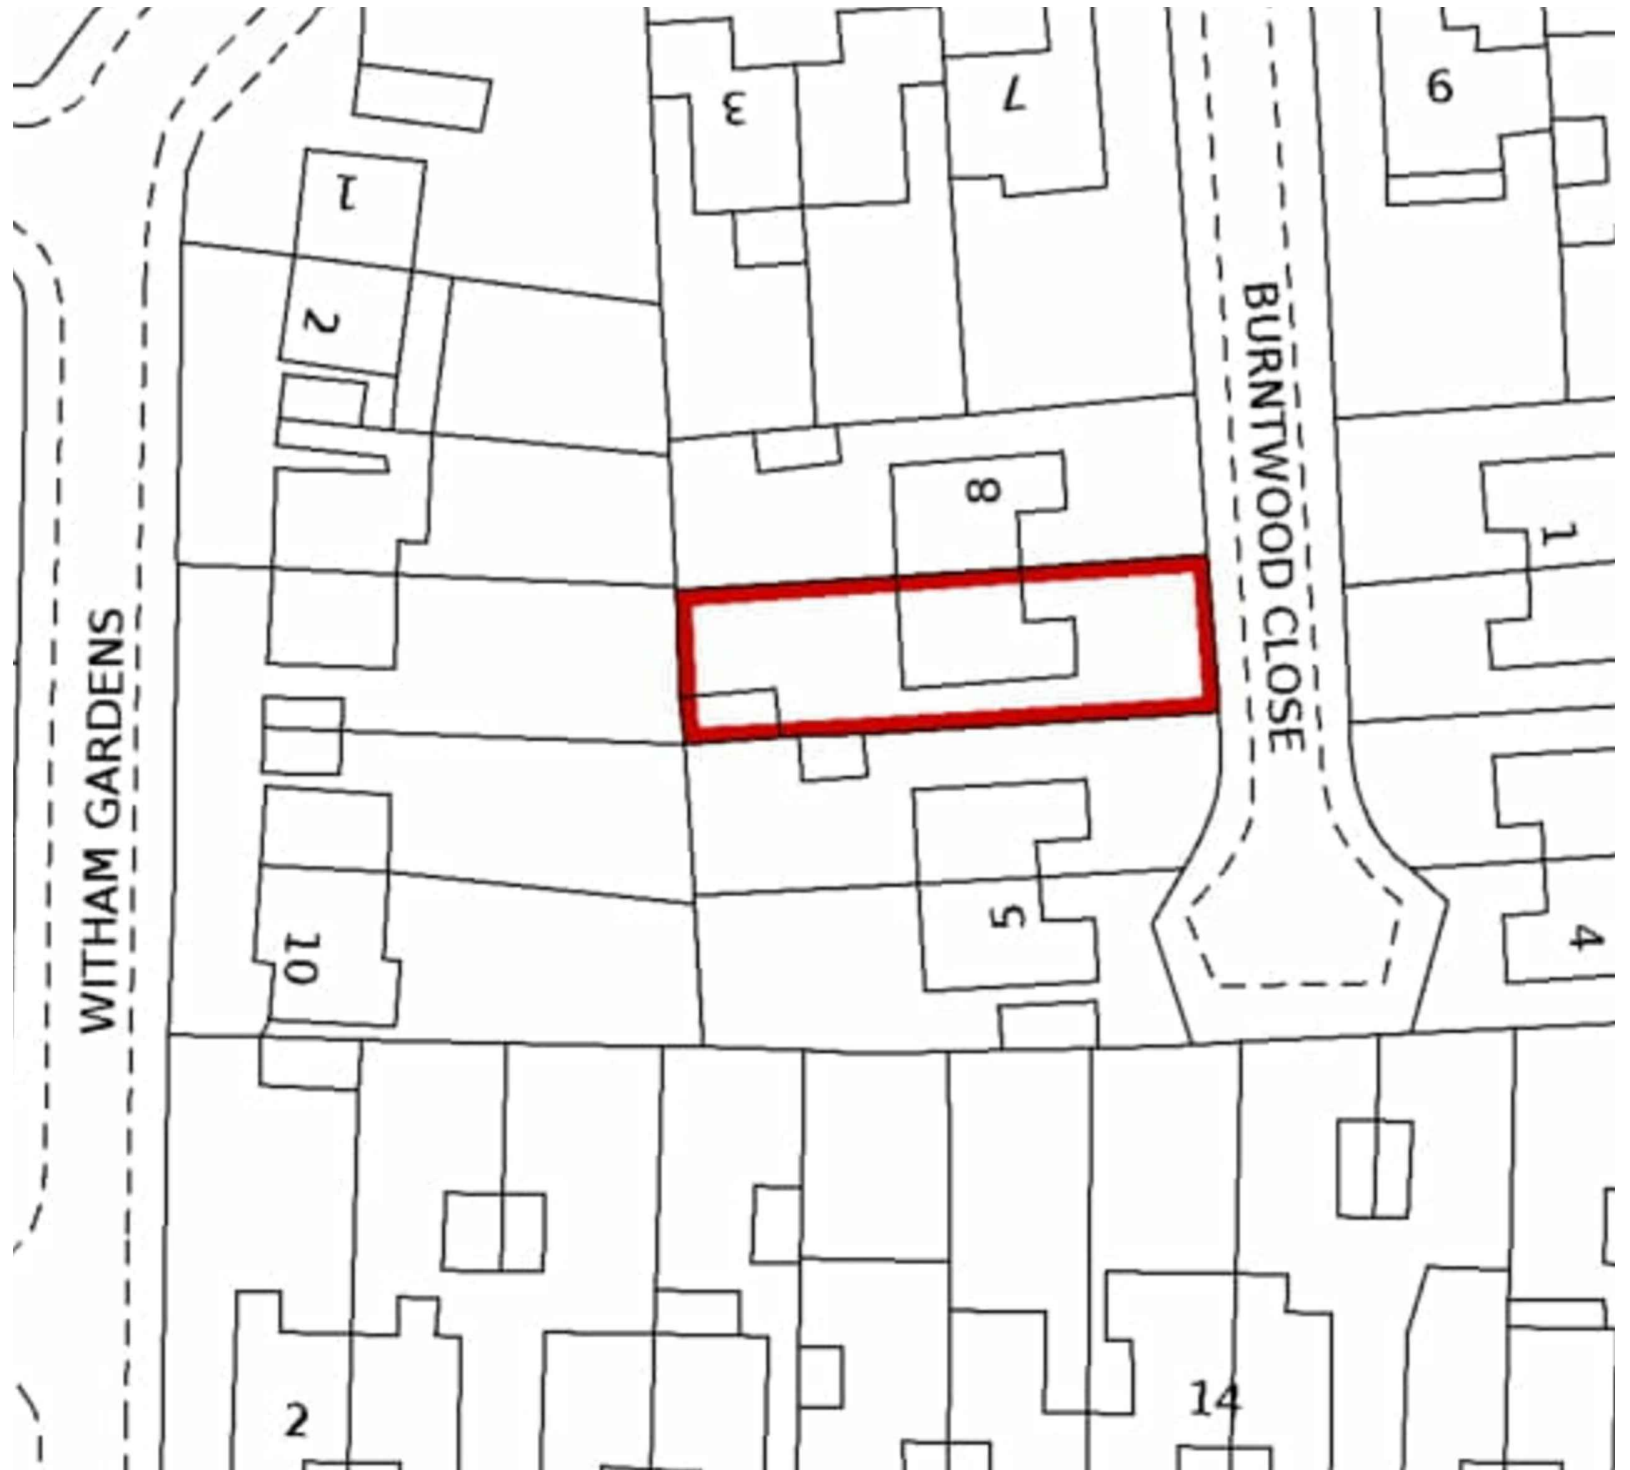

BLOCK PLAN


SCALE 1=500

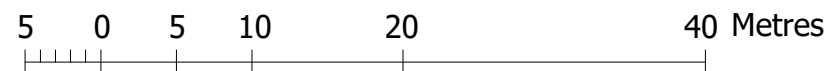

Empty table for notes or additional information.

Revisions		

MR LUIS OVIEDO
Project: Single storey extension @ 7 Burntwood Close, West Horndon, Brentwood, Essex CM13 3NN
Drawing: Location And Block Plan



LOTUS
plan design build ltd
86-90 Paul Street, London EC2A 4NE
mobile: 07916 314840
e-mail: info@lotusplans.co.uk

Date: JULY 2022	Project No:
Scale: 1:100@A3	Drawing No: PL- 01