


Proposed East Elevation

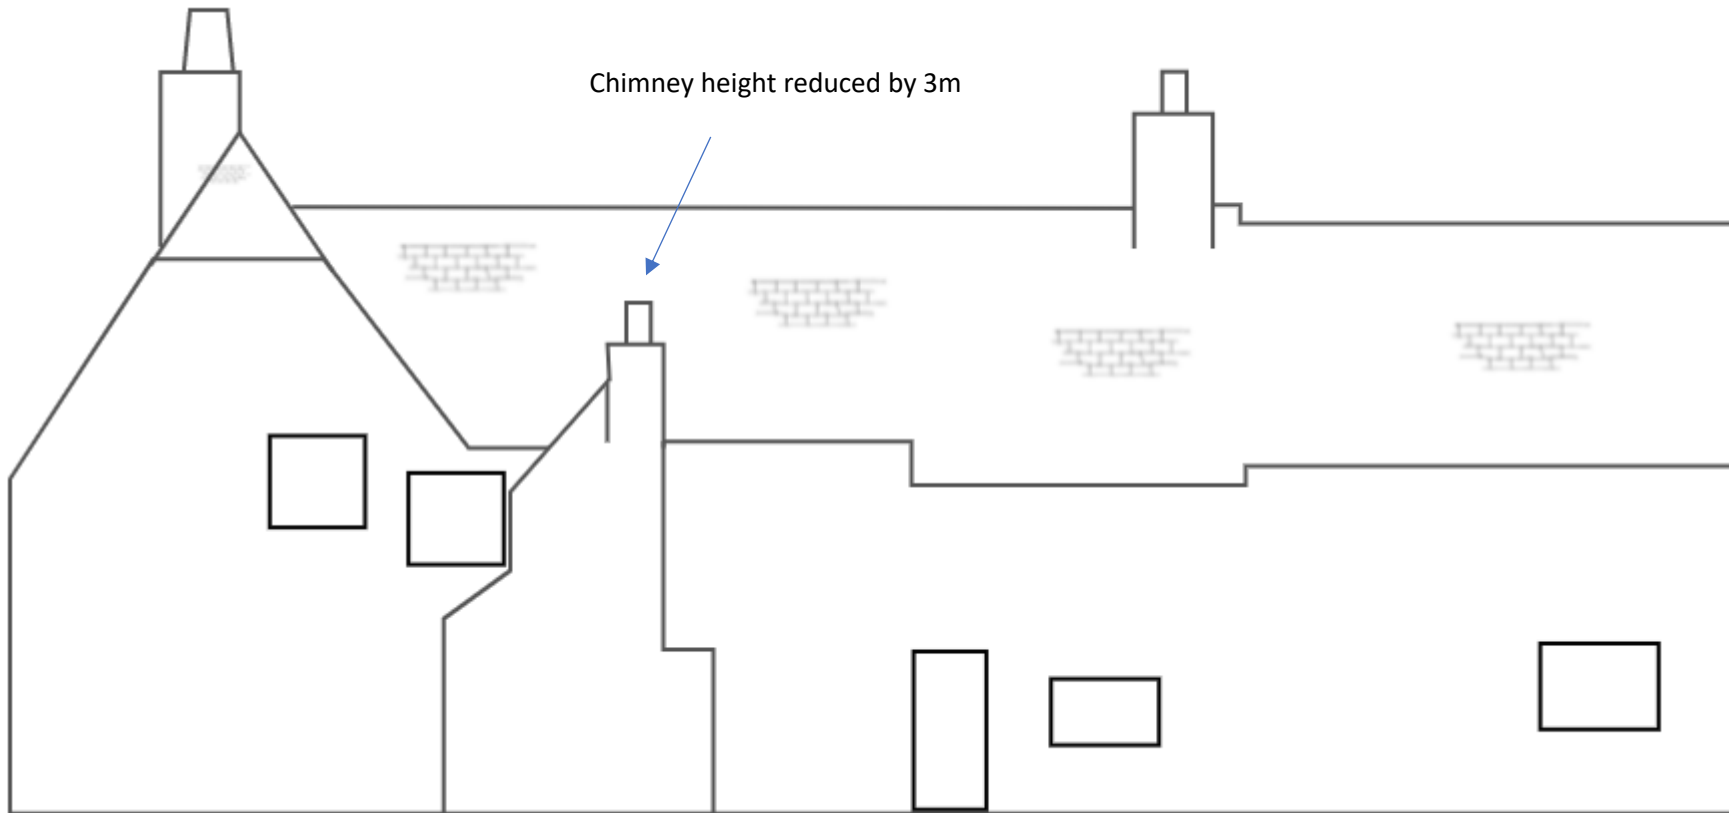

NOTE:

Refer to window schedule for more information.
Excludes outbuildings

Applicant Name: Marcus Busch
Location: Crammer Barton, Broadhembury