


Existing East Elevation

Chimney height to be reduced by 3m

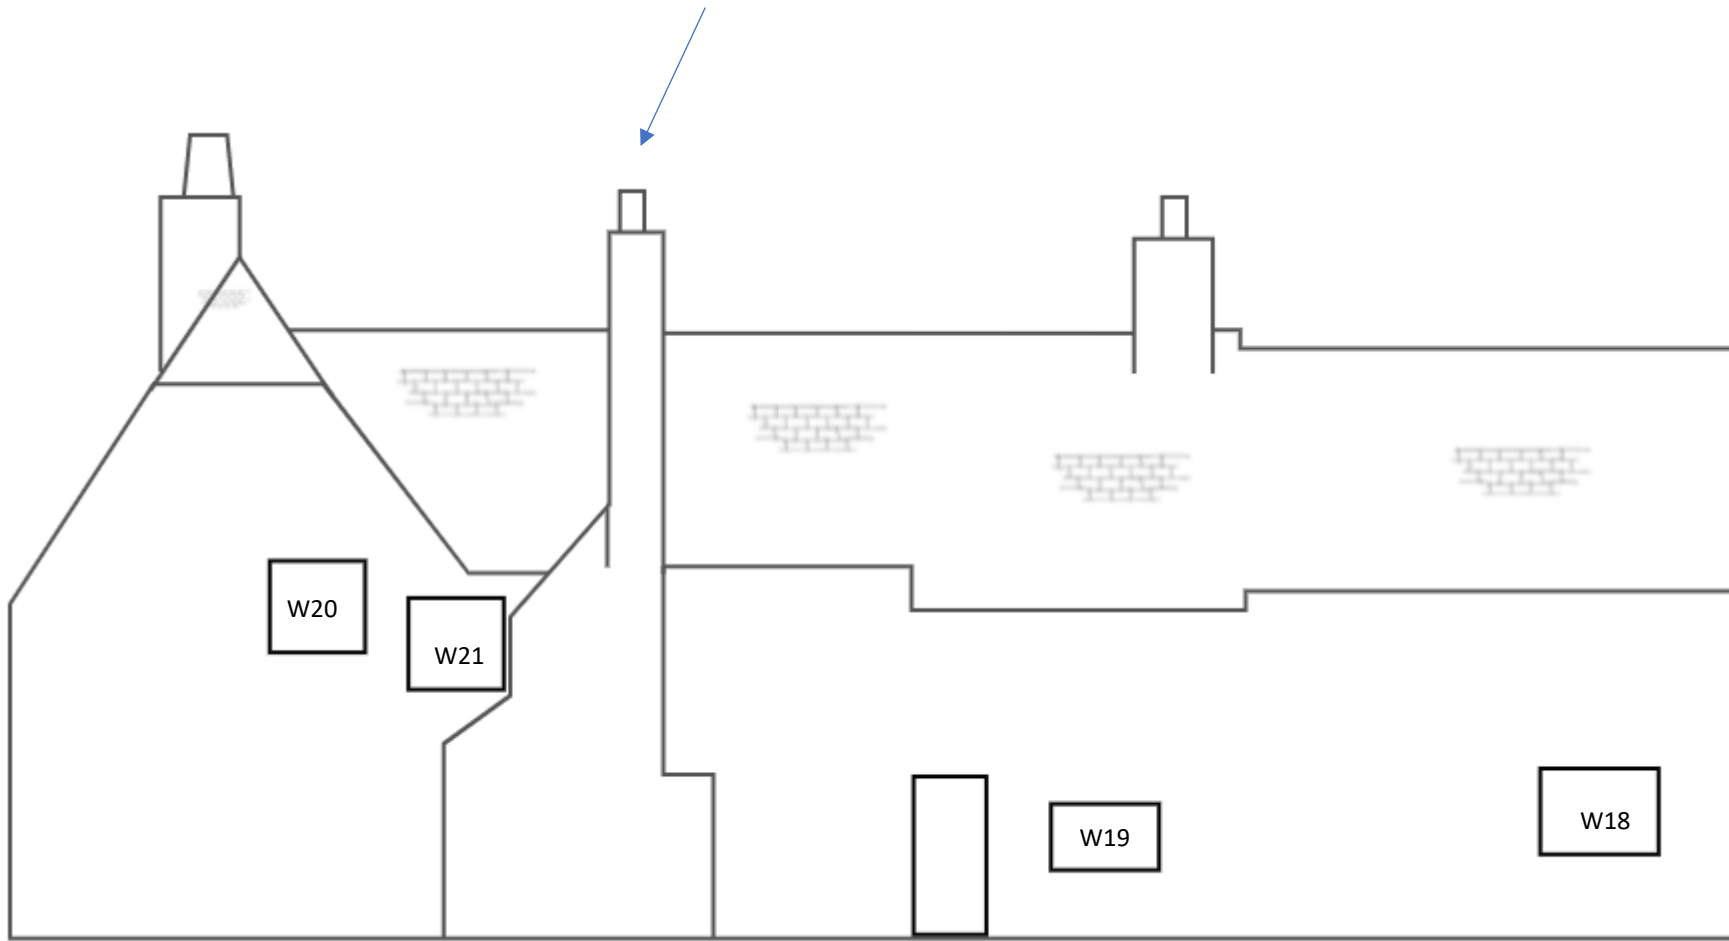

NOTE:

Refer to window schedule for more information.
Excludes outbuildings

Applicant Name: Marcus Busch
Location: Crammer Barton, Broadhembury