


# Proposed West Elevation

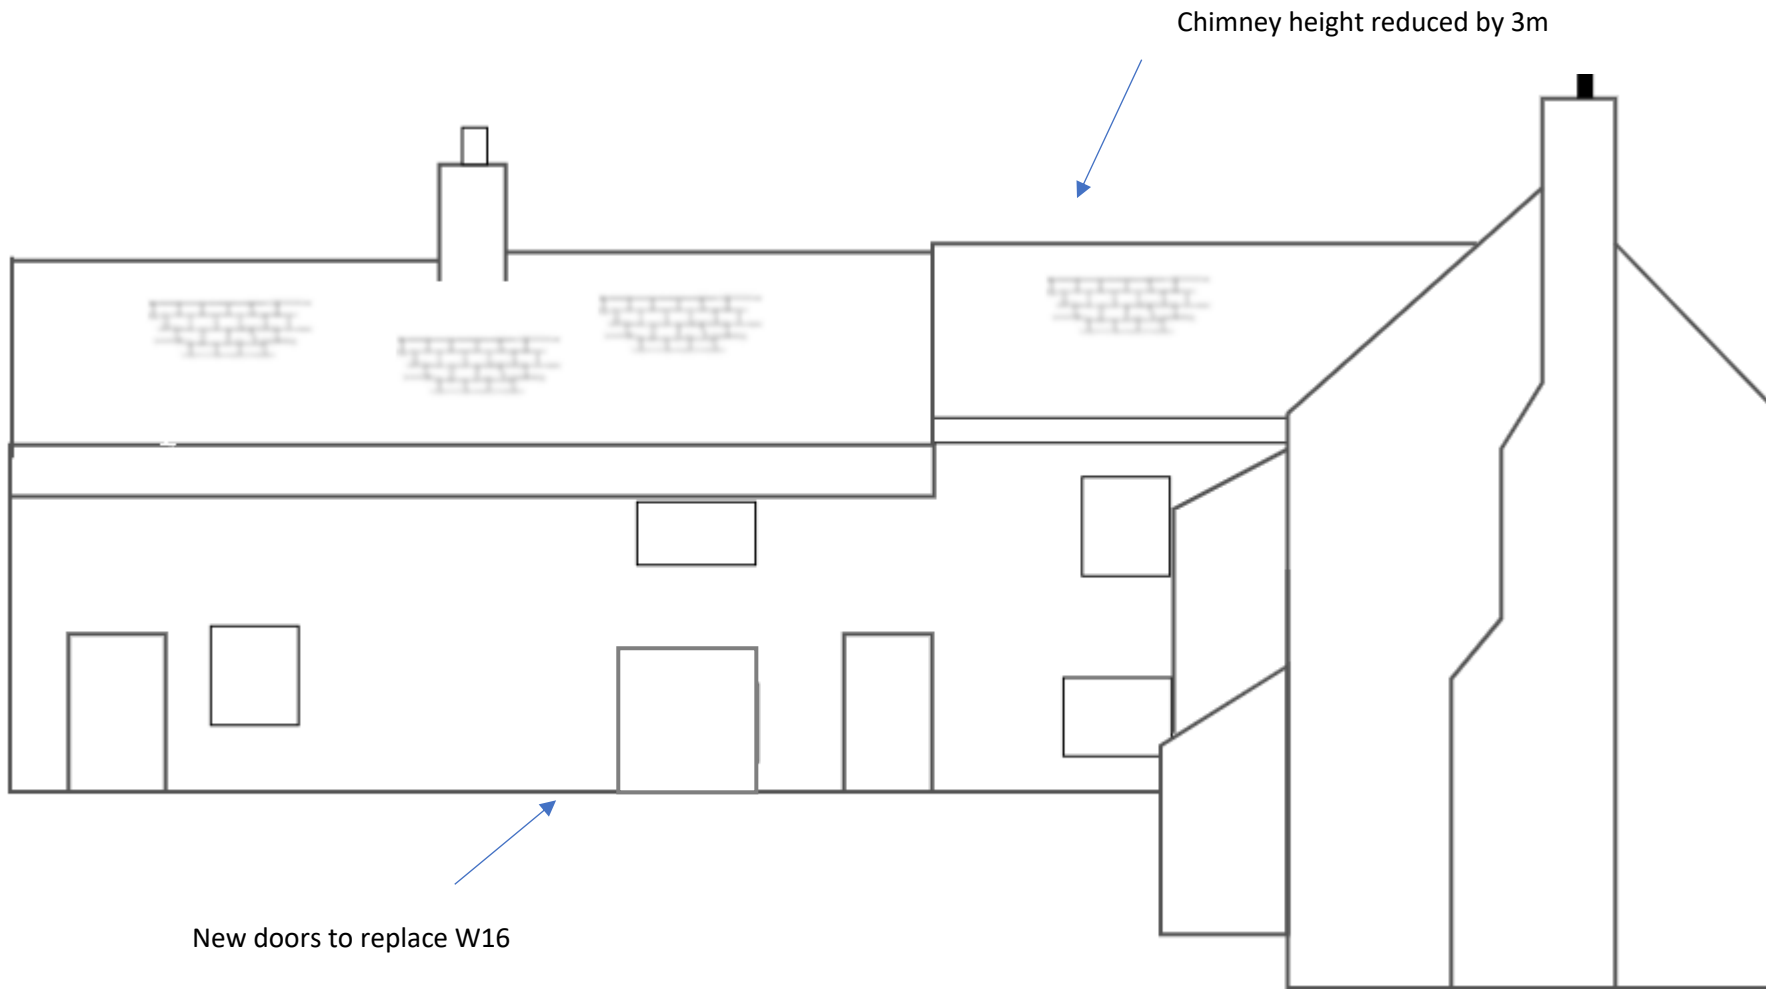

Chimney height reduced by 3m

New doors to replace W16



## NOTE:

Refer to window schedule for more information.

Excludes outbuildings (incl. boot room)

**Applicant Name:** Marcus Busch  
**Location:** Crammer Barton, Broadhembury