


Existing West Elevation

Chimney height to be reduced by 3m

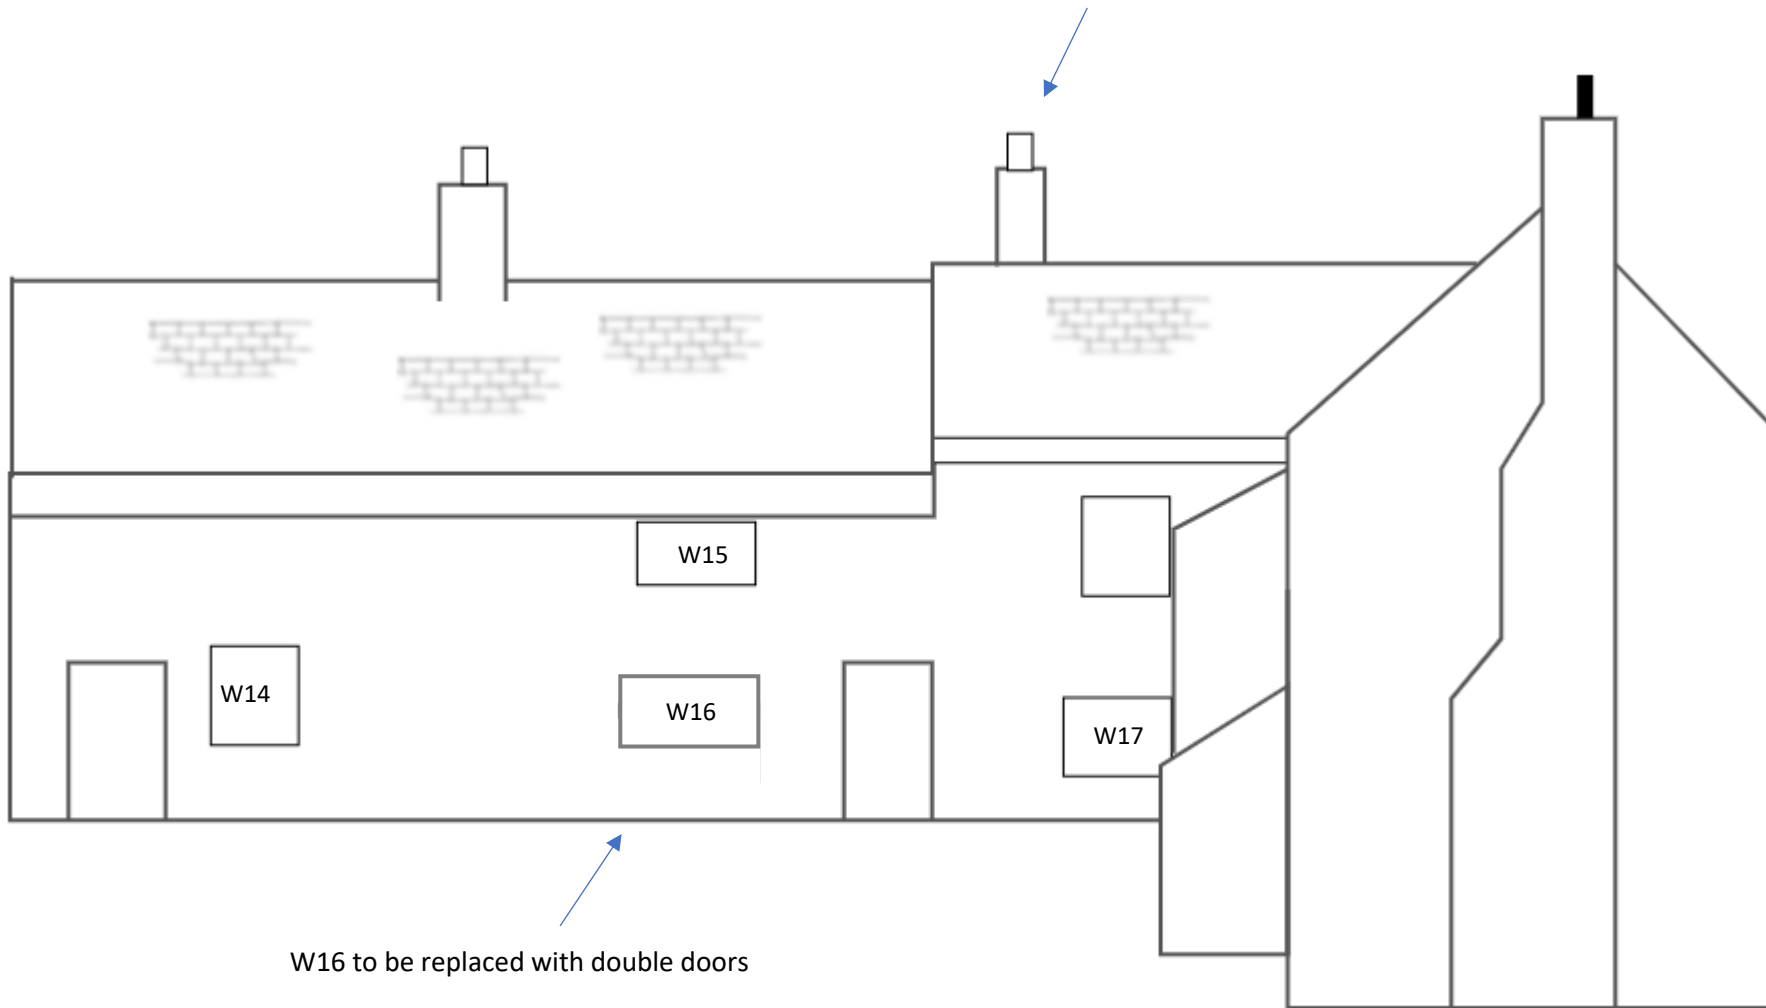

W16 to be replaced with double doors



NOTE:

Refer to window schedule for more information.

Excludes outbuildings (incl. boot room)

Applicant Name: Marcus Busch
Location: Crammer Barton, Broadhembury