
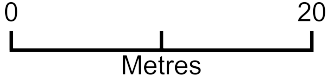


Thorn Cottage Oil Block

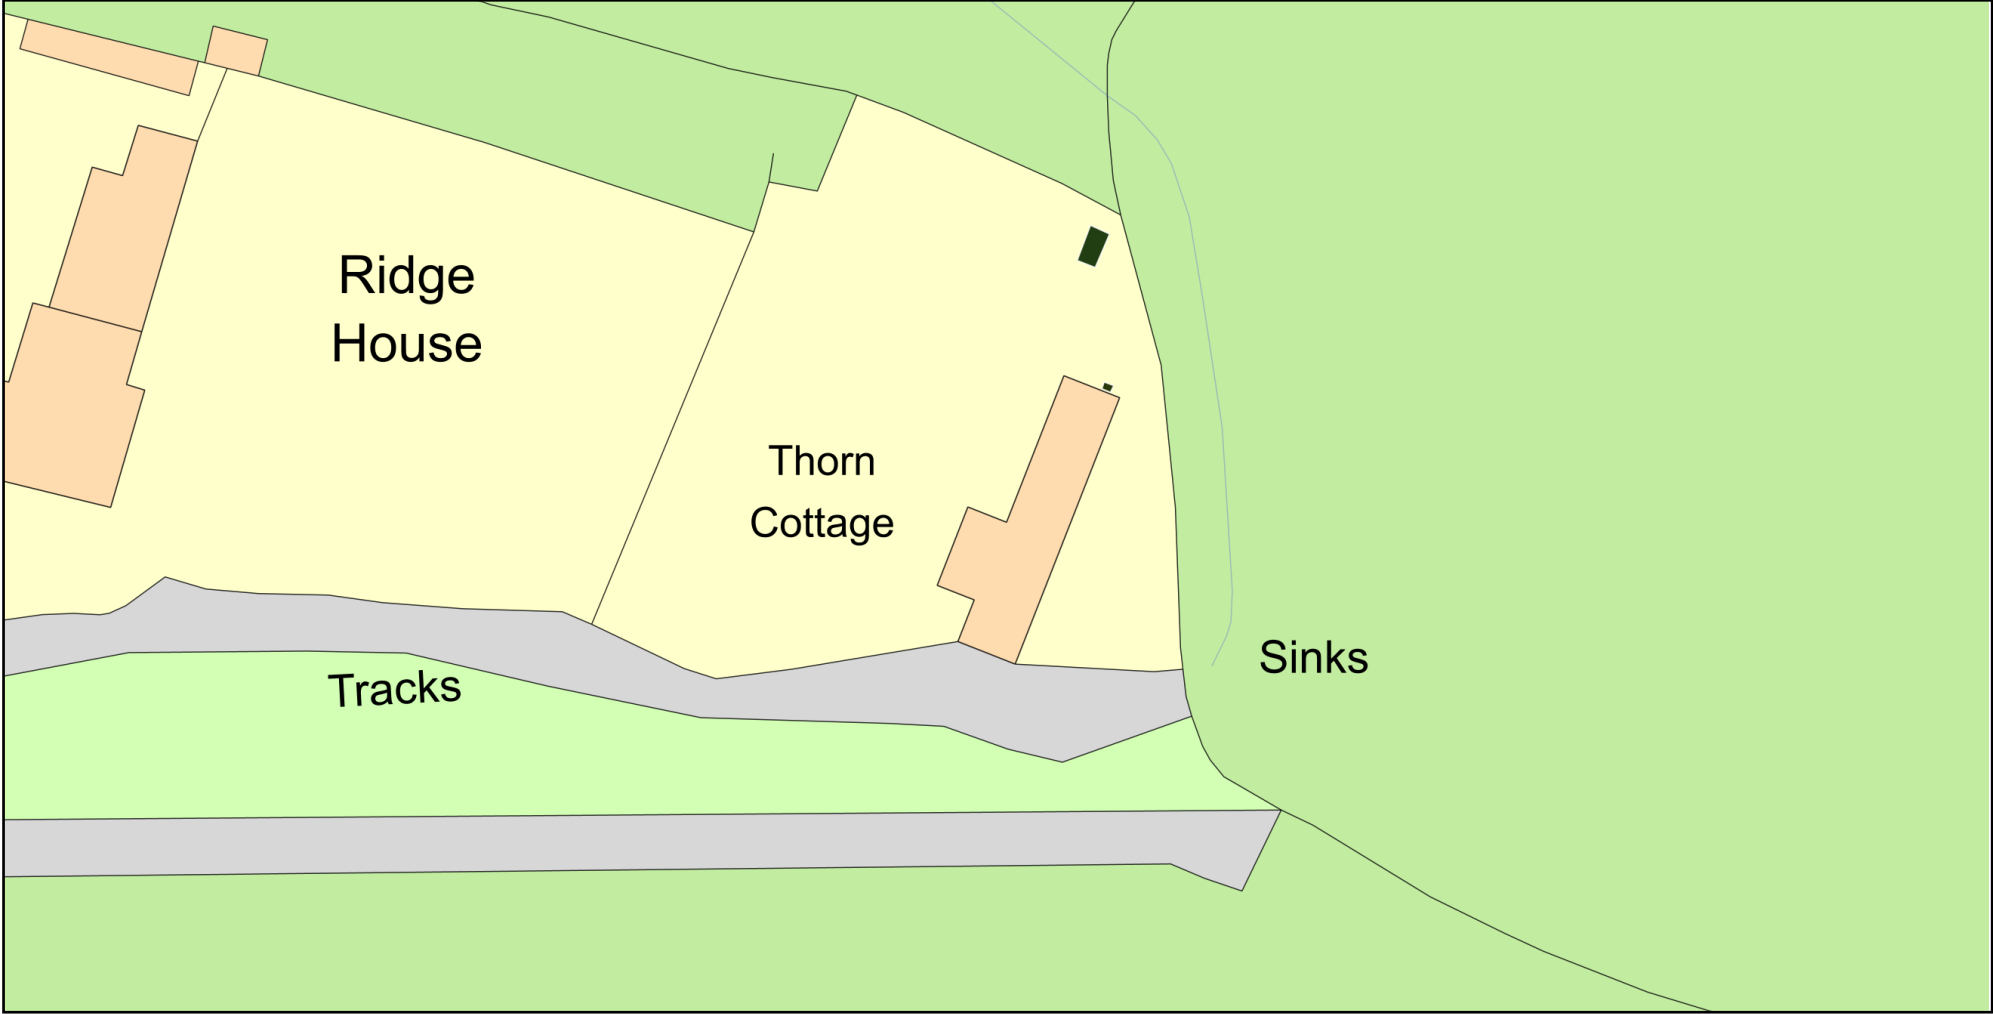

Plan Produced for: Mr J Robbie
Date Produced: 27 Jul 2022
Plan Reference Number: TQRQM22208122943147
Scale: 1:500 @ A4