
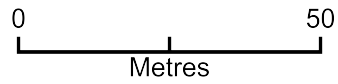


# Thorn Cottage Oil Location

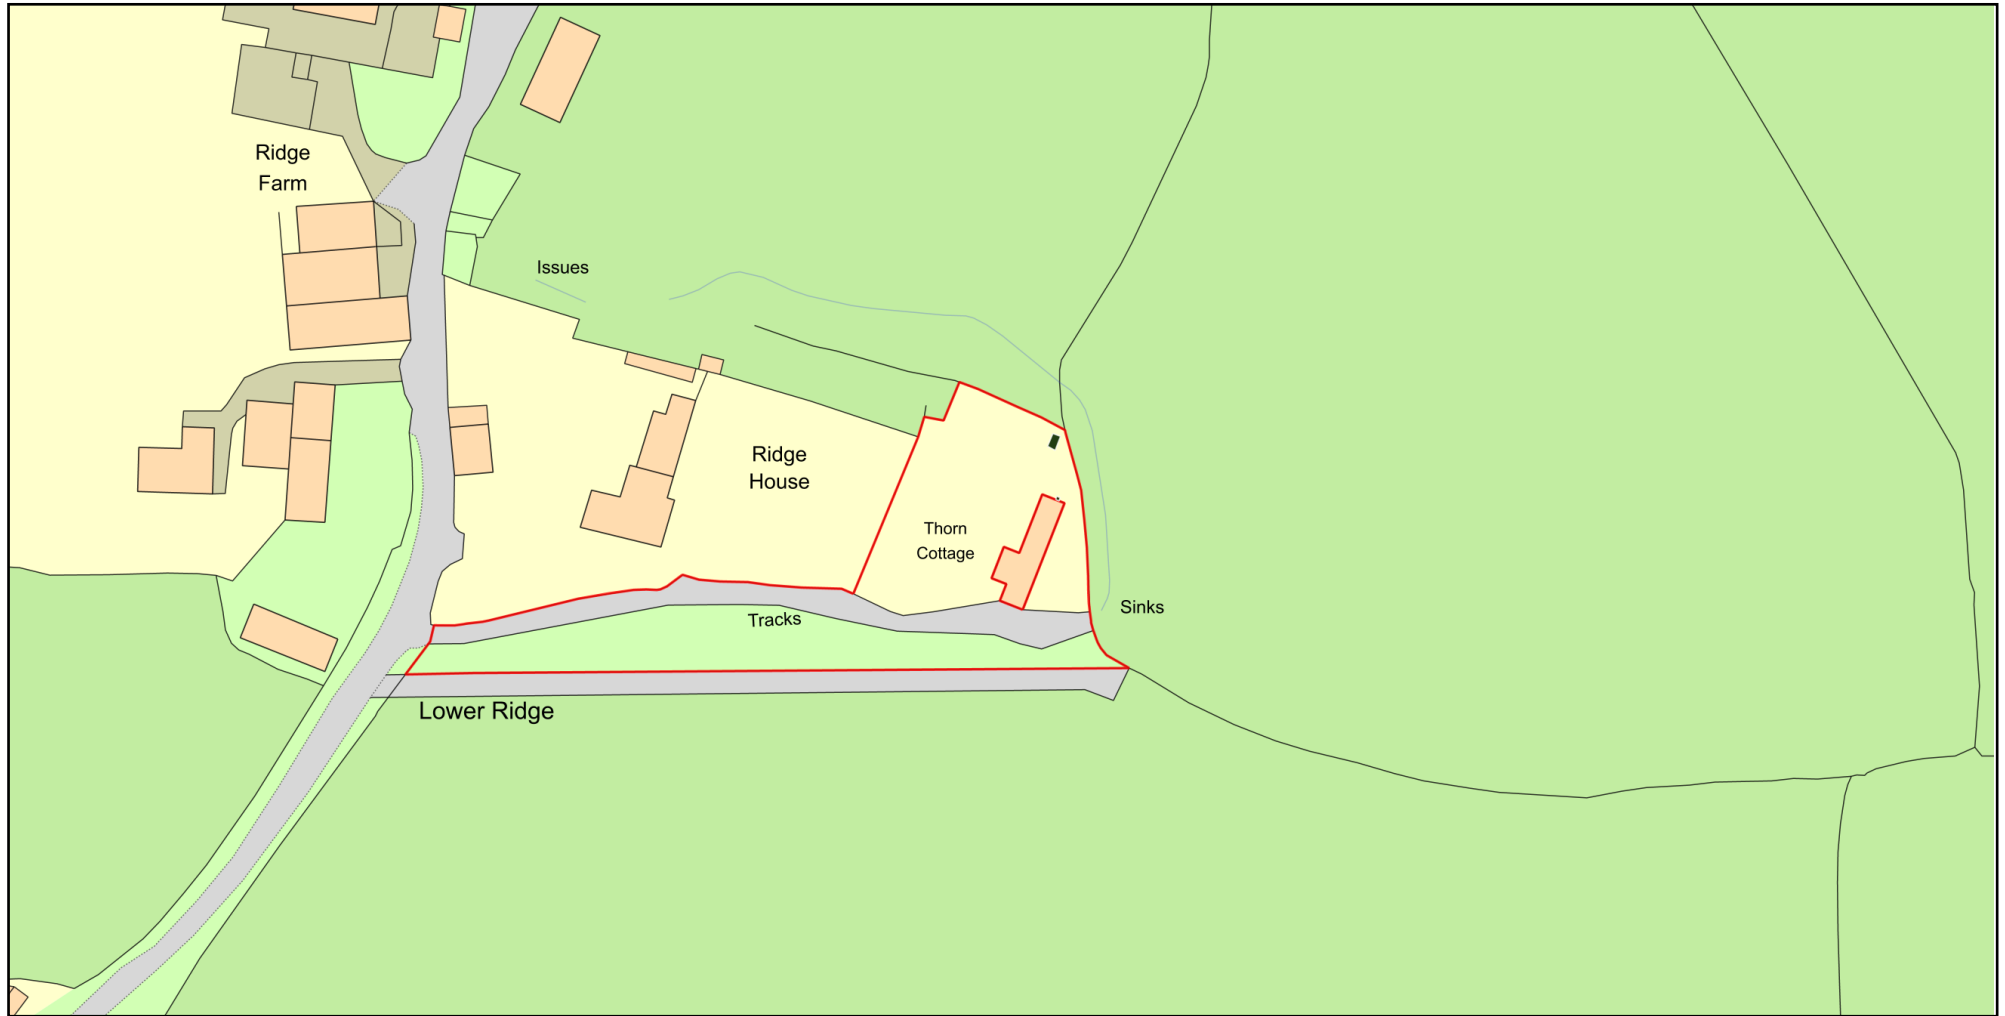

Plan Produced for: Mr J Robbie

Date Produced: 27 Jul 2022

Plan Reference Number: TQRQM22208100049392

Scale: 1:1250 @ A4

© Crown copyright and database rights 2021 OS 100042766