



Scale 1:16 A3

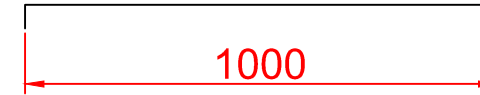

CURRENT STAIR  
Park View Cottage, Fore Street, Morchard  
Bishop EX176NT

For the purpose of planning application  
18/07/2022

Drawing CurrentStairA3

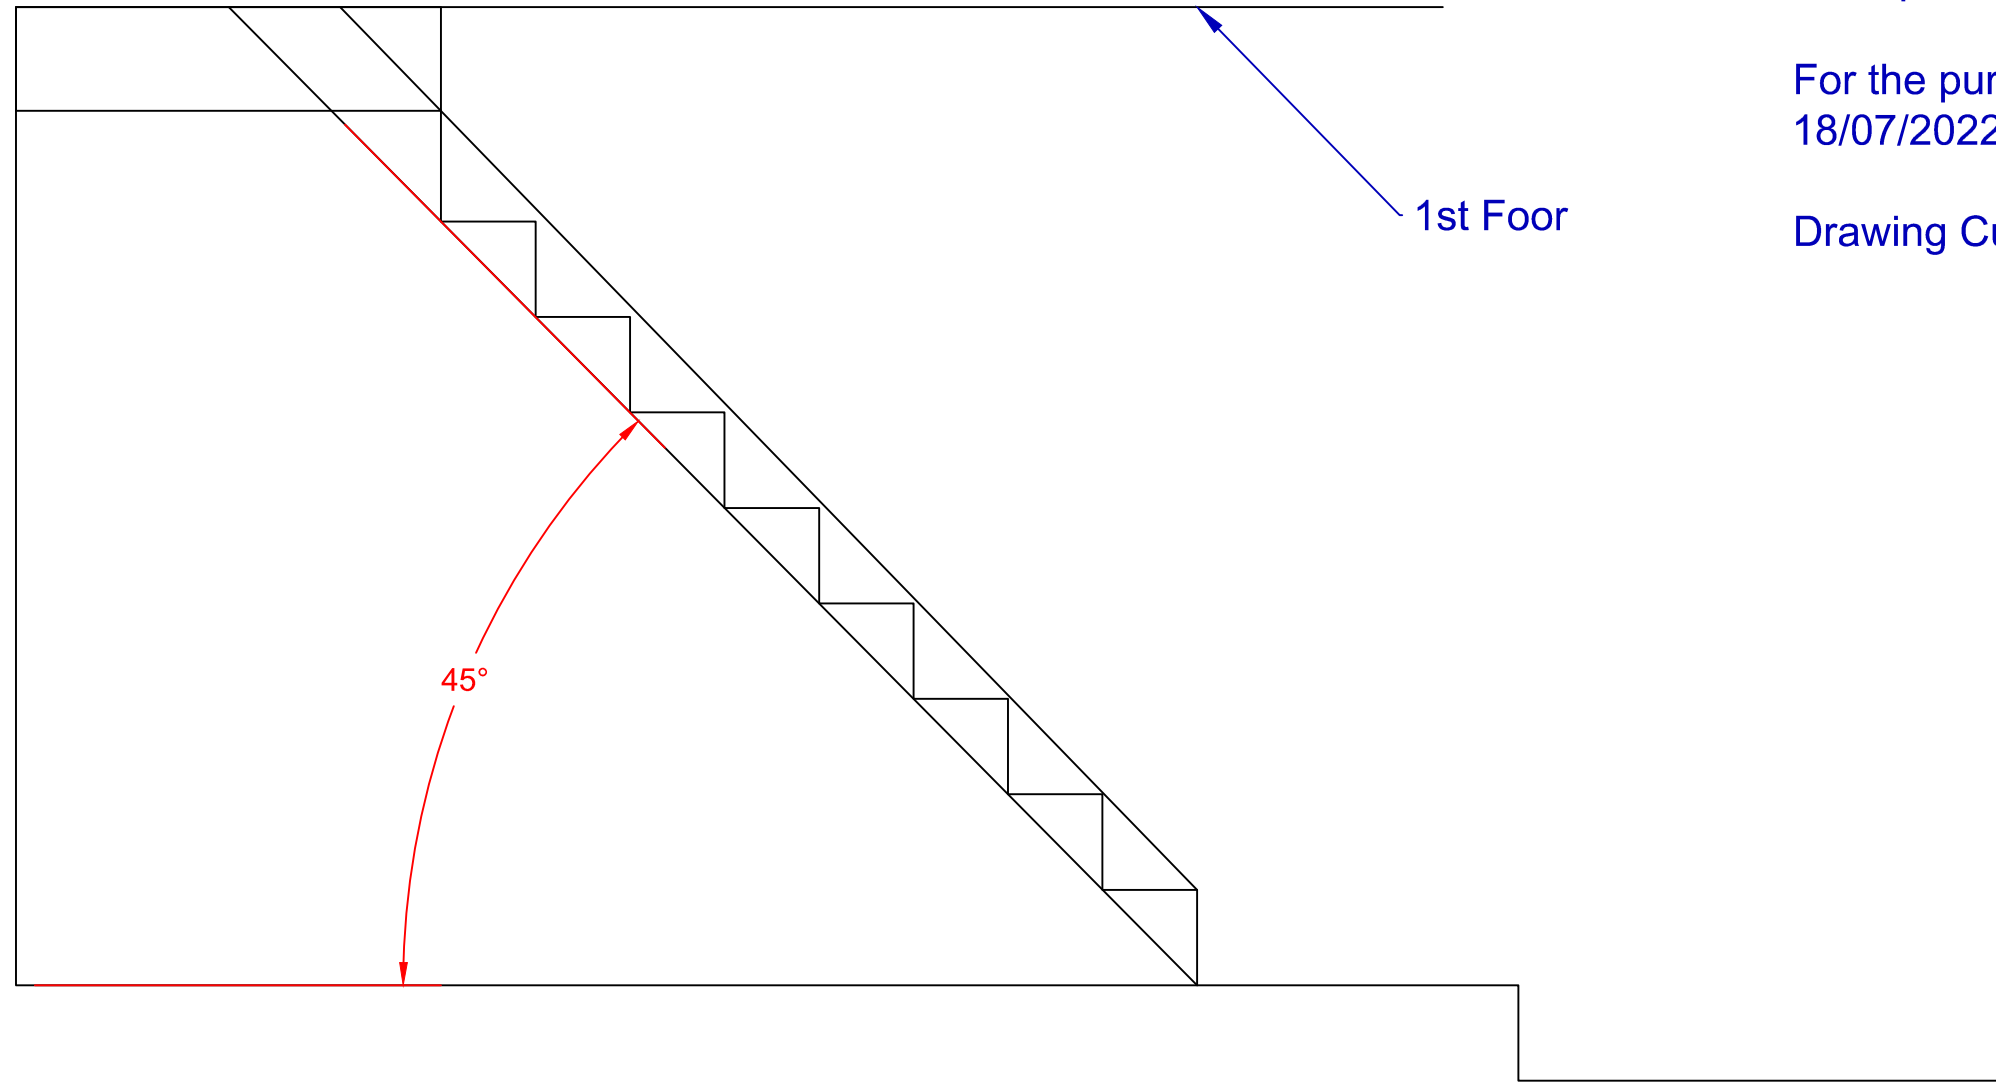

Design and drawing property of

John Lewin,  
Cottage carpentry  
Park View Cottage  
Fore Street  
Morchard Bishop  
Crediton  
EX17 6NT  
mail@cottagecarpentry.co.uk  
07760 623109