



Park View Cottage - Location Plan

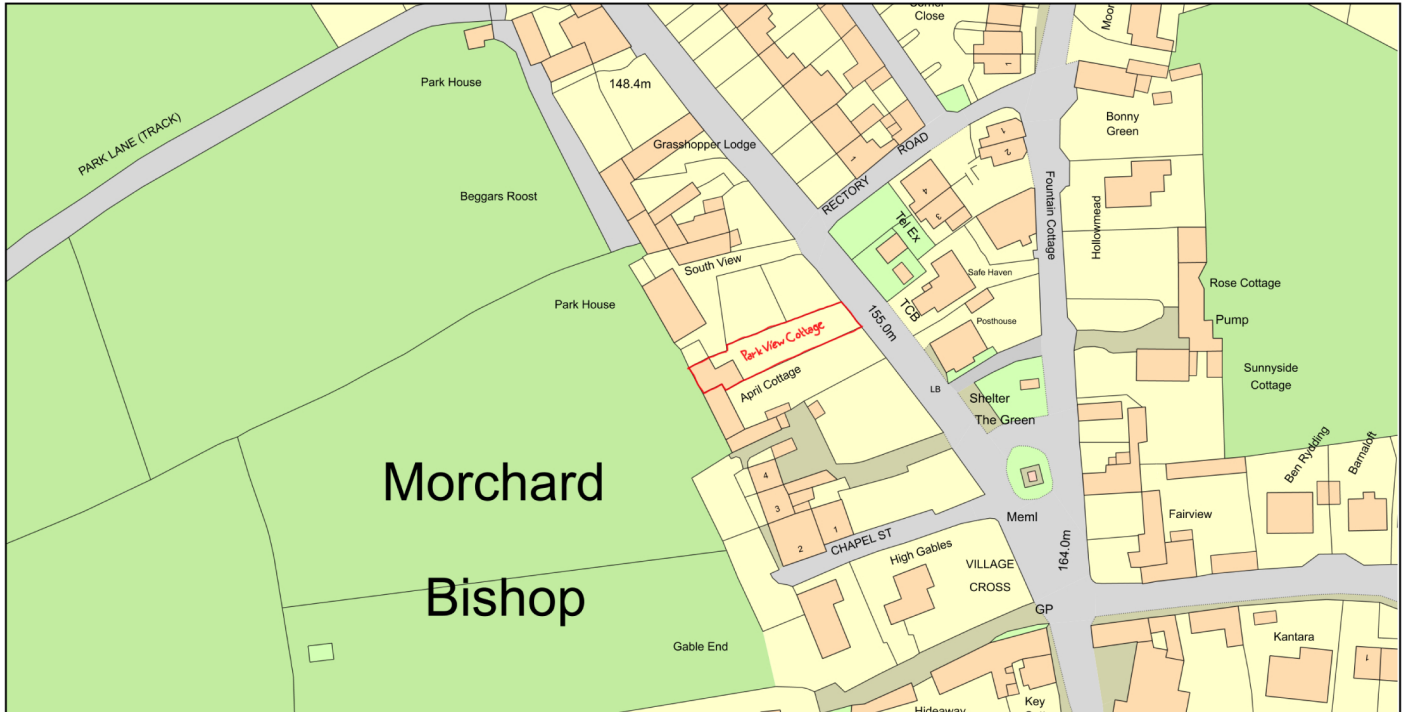

Morchard
Bishop

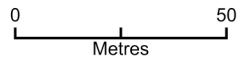

Plan Produced for: Cottage carpentry
Date Produced: 24 Apr 2022
Plan Reference Number: TQRQM22114100112396
Scale: 1:1250 @ A4

© Crown copyright and database rights 2021 OS 100042766

