


2 **Bicycle Shelter Elevation E1**
1 : 50

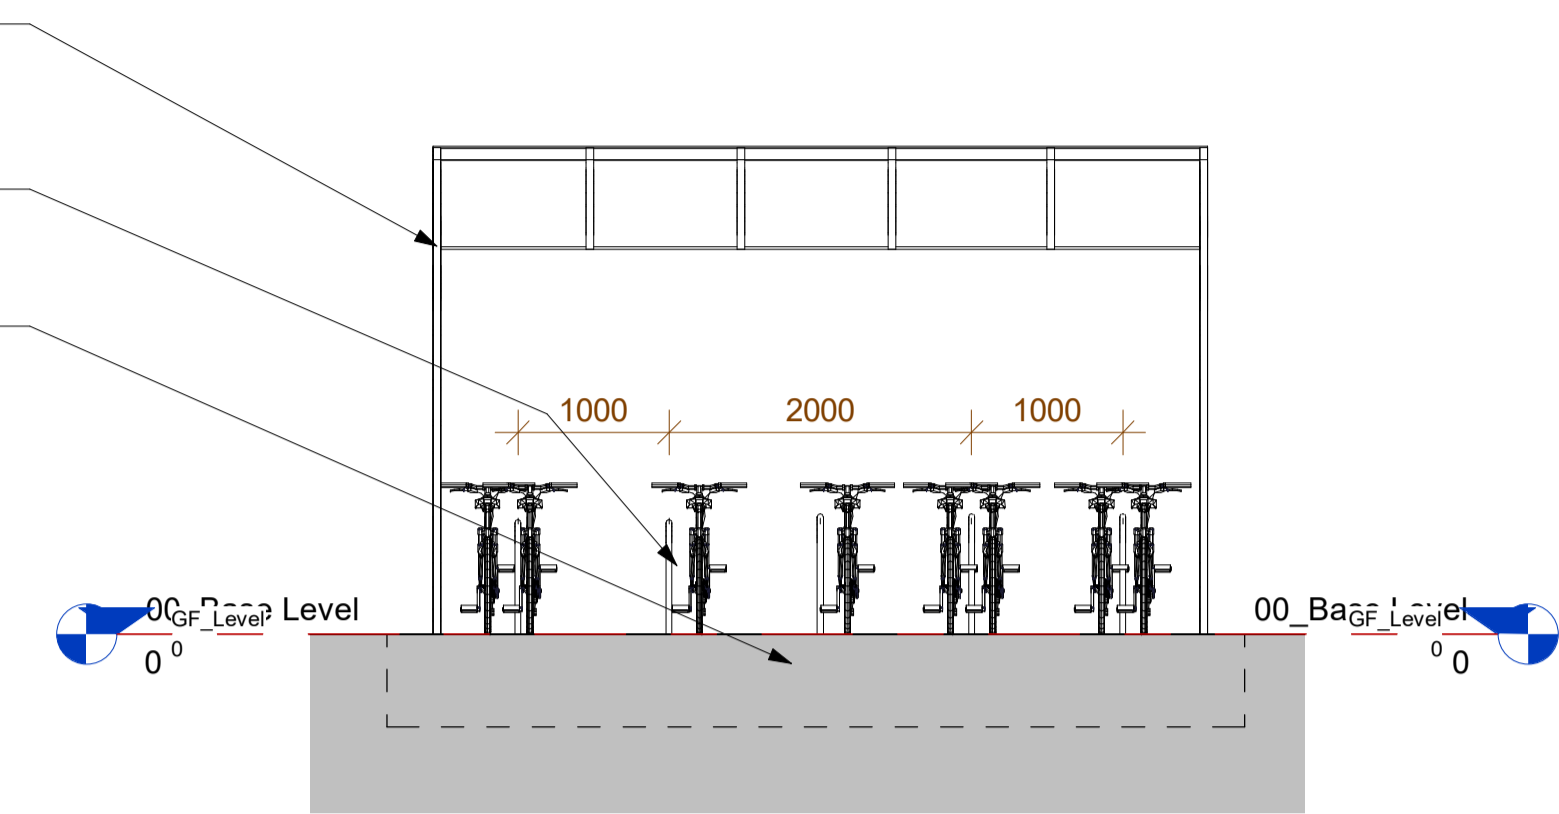


3 **Bicycle Shelter Elevation E2**
1 : 50


1 **Cycle Shelter**
1 : 50



Cycle Shelter - Example Image


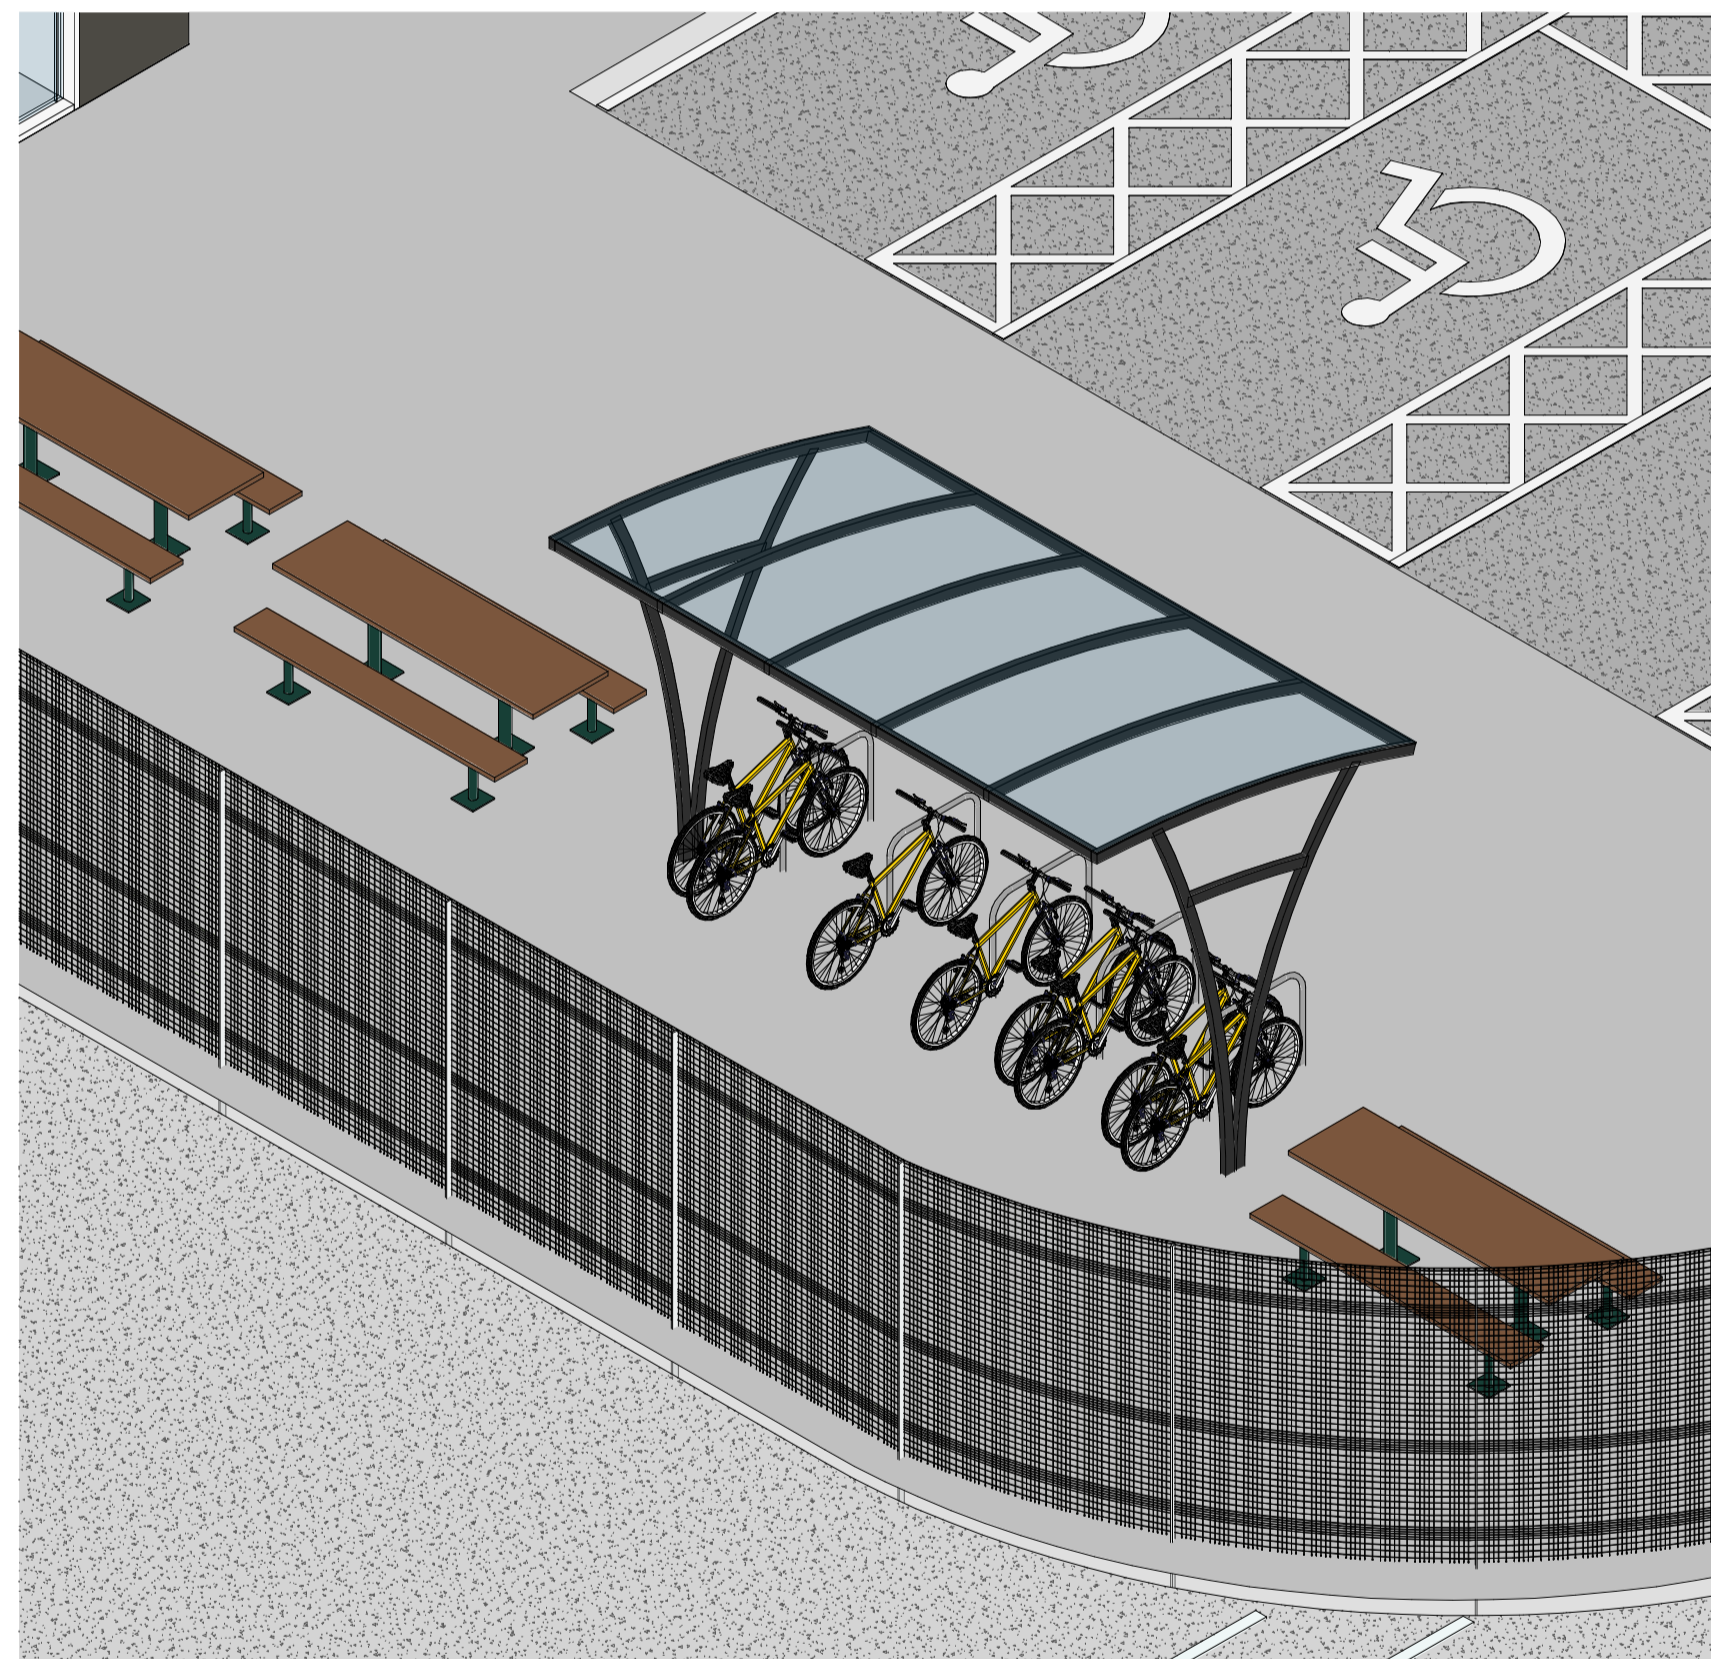


5 **Bicycle Shelter Perspective View 1**

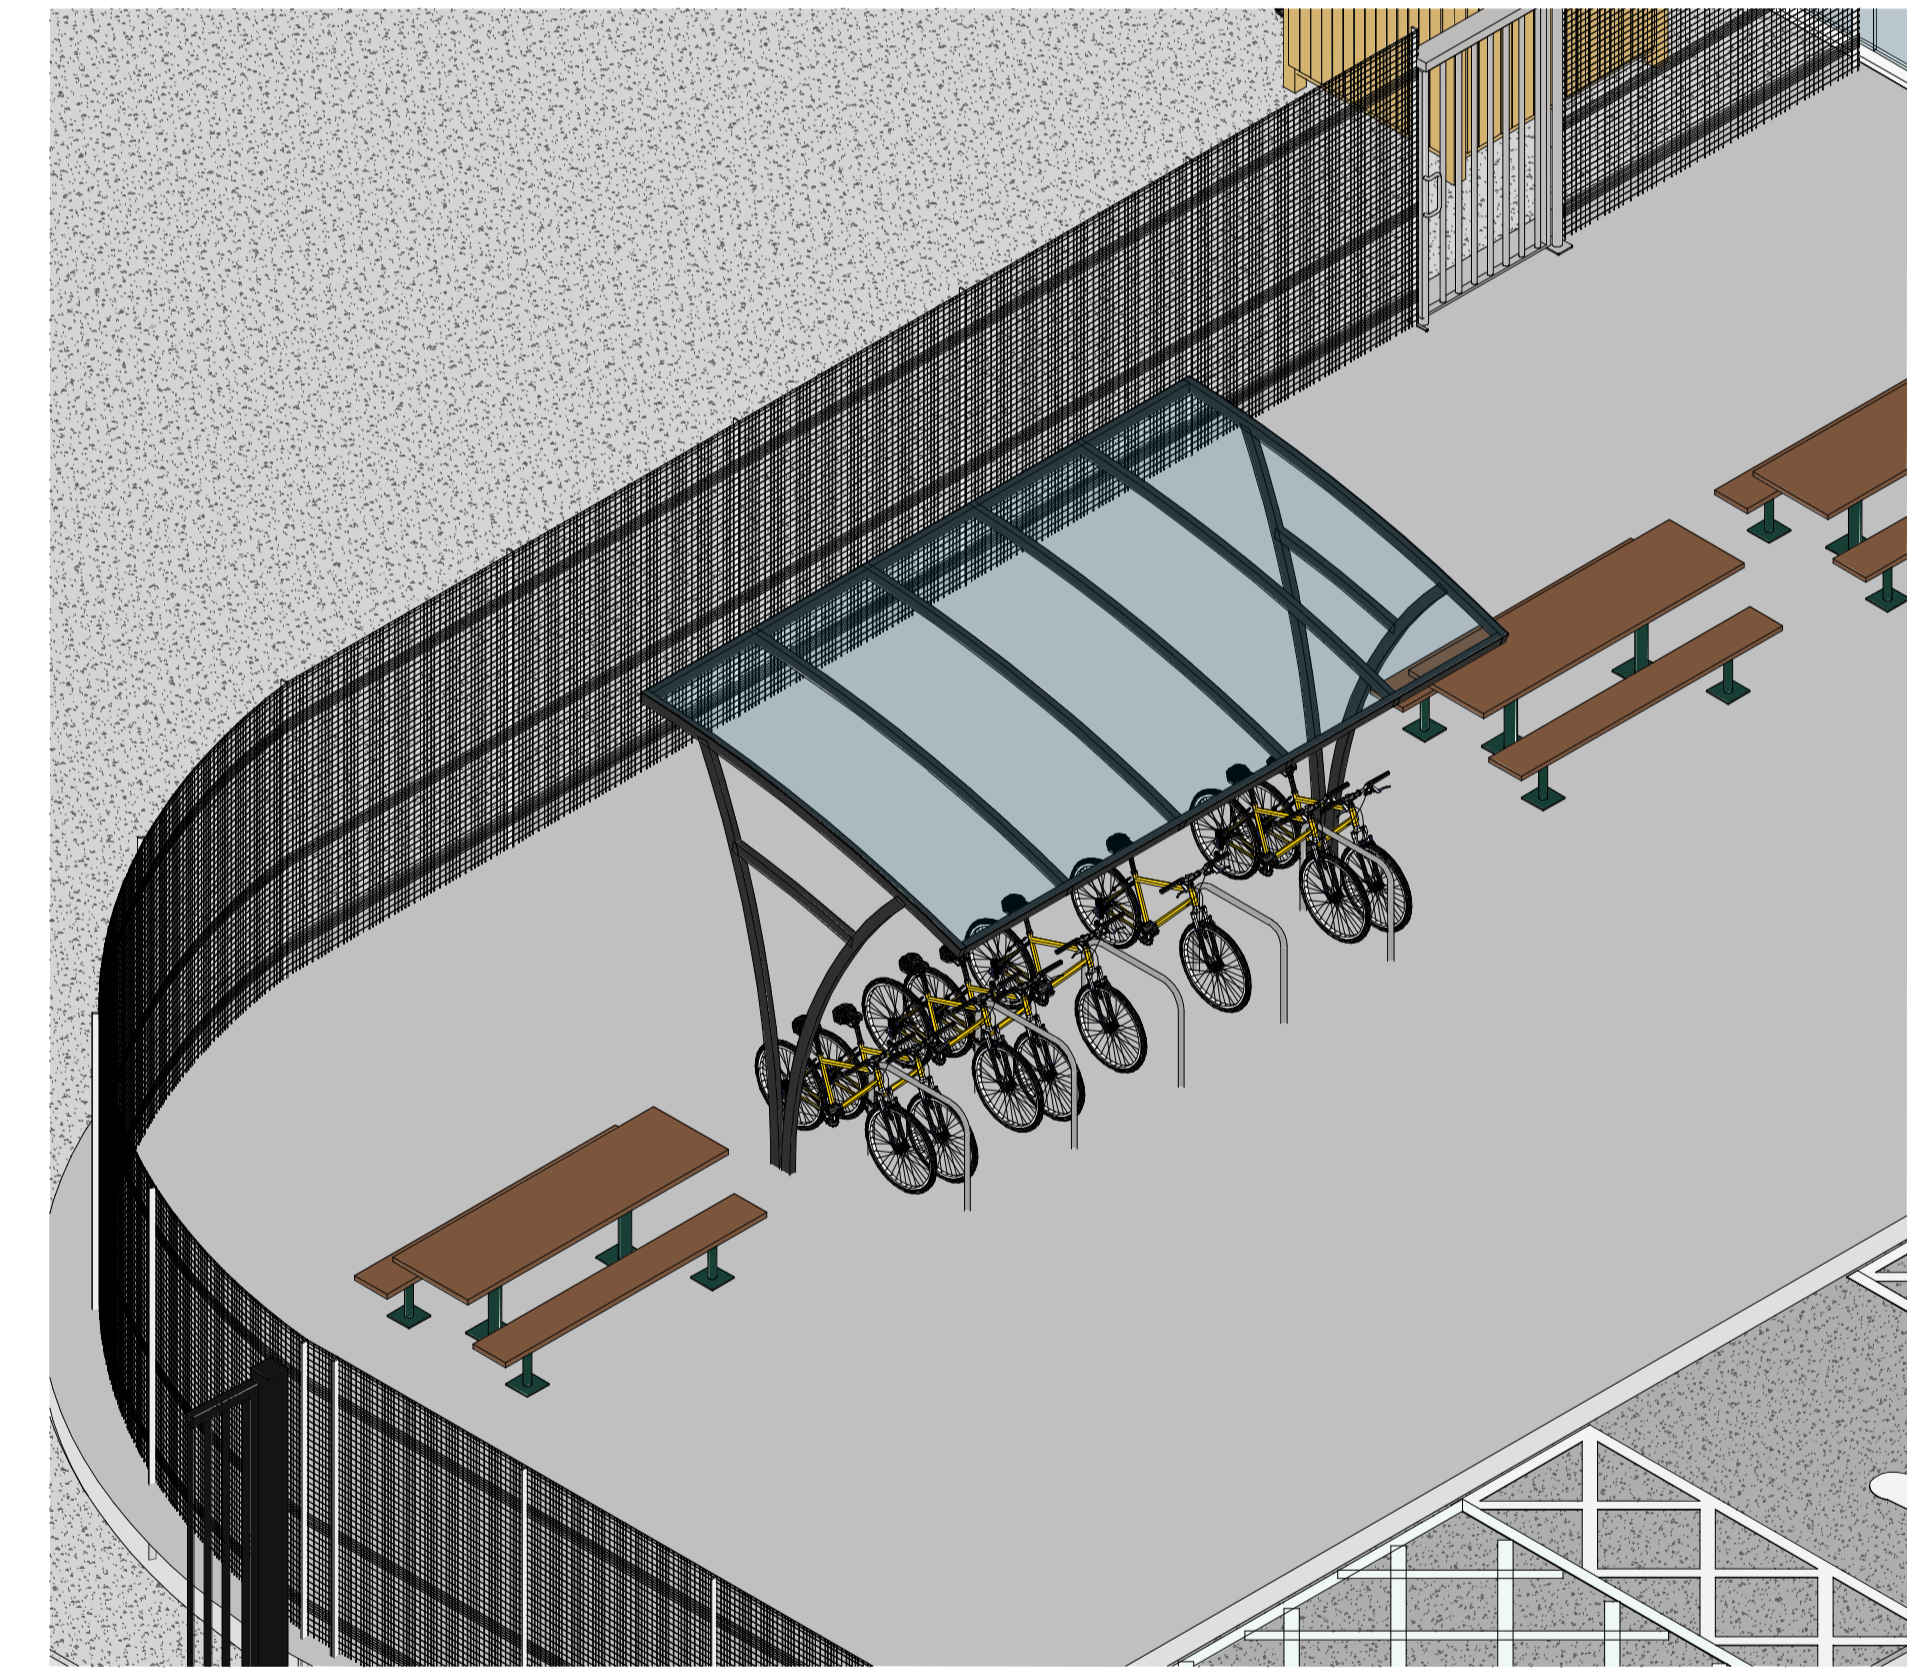

4 **Bicycle Shelter Perspective View 2**

Do not scale this drawing.
ashton smith to be notified of discrepancies in figured dimensions.
Contractors must check all dimensions from site.
This drawing is copyright and is for use on this site only.
This drawing is to be used solely for information as entitled.
For other information refer to the latest revision of any cross-referenced drawing.

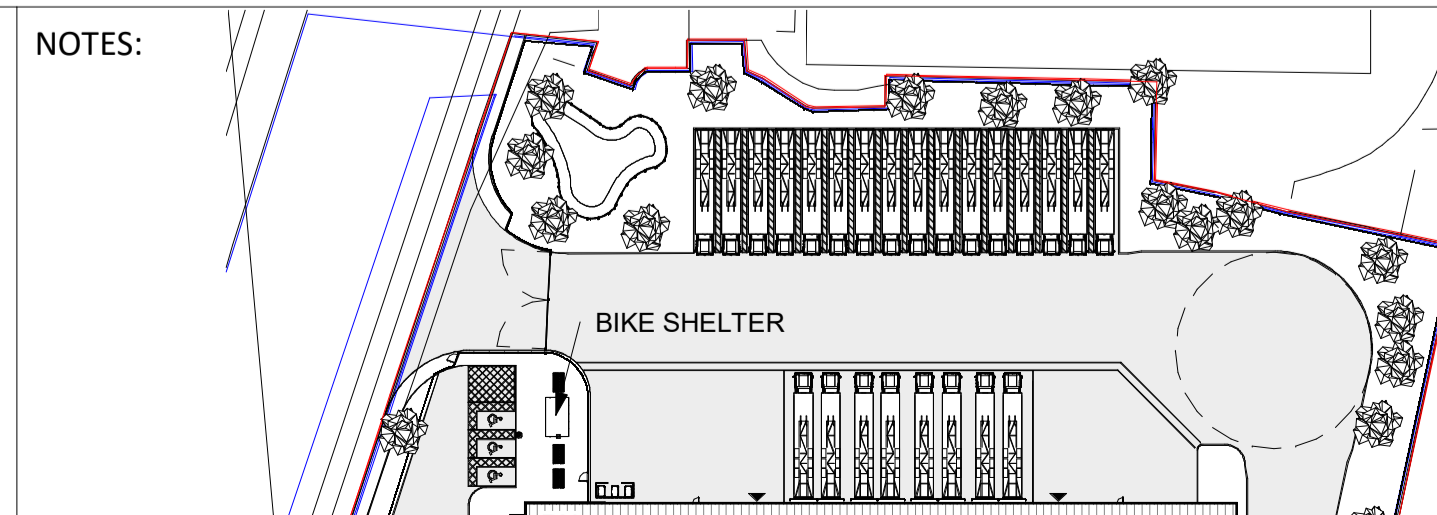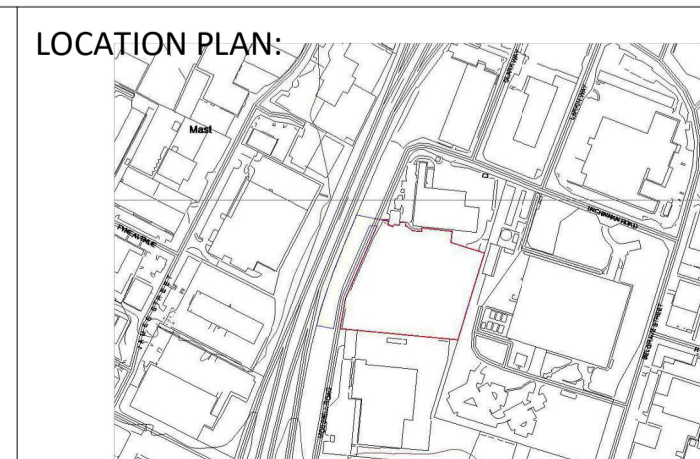

REV	DATE	DESCRIPTION	DRAWN BY	CHECK BY
P4	26/07/2022	Final Planning Issue	SP	RB
P3	21/07/2022	Picnic Benches Added to site	SP	RB
P2	15/07/2022	Planning Issue	SP	RB
P1	08/07/2022	Planning Issue For Comment	SP	RB

PROJECT TITLE Warehouse Proposal			
DRAWING TITLE CYCLE SHELTER DETAILS			
RIBA STAGE	STATUS	DRAWN BY	CHECKED BY
01	PRELIMINARY	SP	RB
SHEET	SCALE	DATE	SUITABILITY
A1	As indicated	06/27/22	S0
DRAWING NO. MOSS-ASA-ZZ-ZZ.ZZ-D-A-0008_(S0-P4)		REVISION	
BIM MODEL NUMBER: MOSS-ASA-ZZ-WH-ZZ-M3-A-0001_(S0-P01)		P4	

CLIENT	Bellshill Property Limited
<p>AshtonSmith Beyond Design</p>	
<small>Ashton Smith, Belvedere House, 2 Victoria Avenue, Harrogate, North Yorkshire, HG1 3EL Tel: 01423 522882 Fax: 01423 565104 www.ashtonsmith.co.uk</small>	