
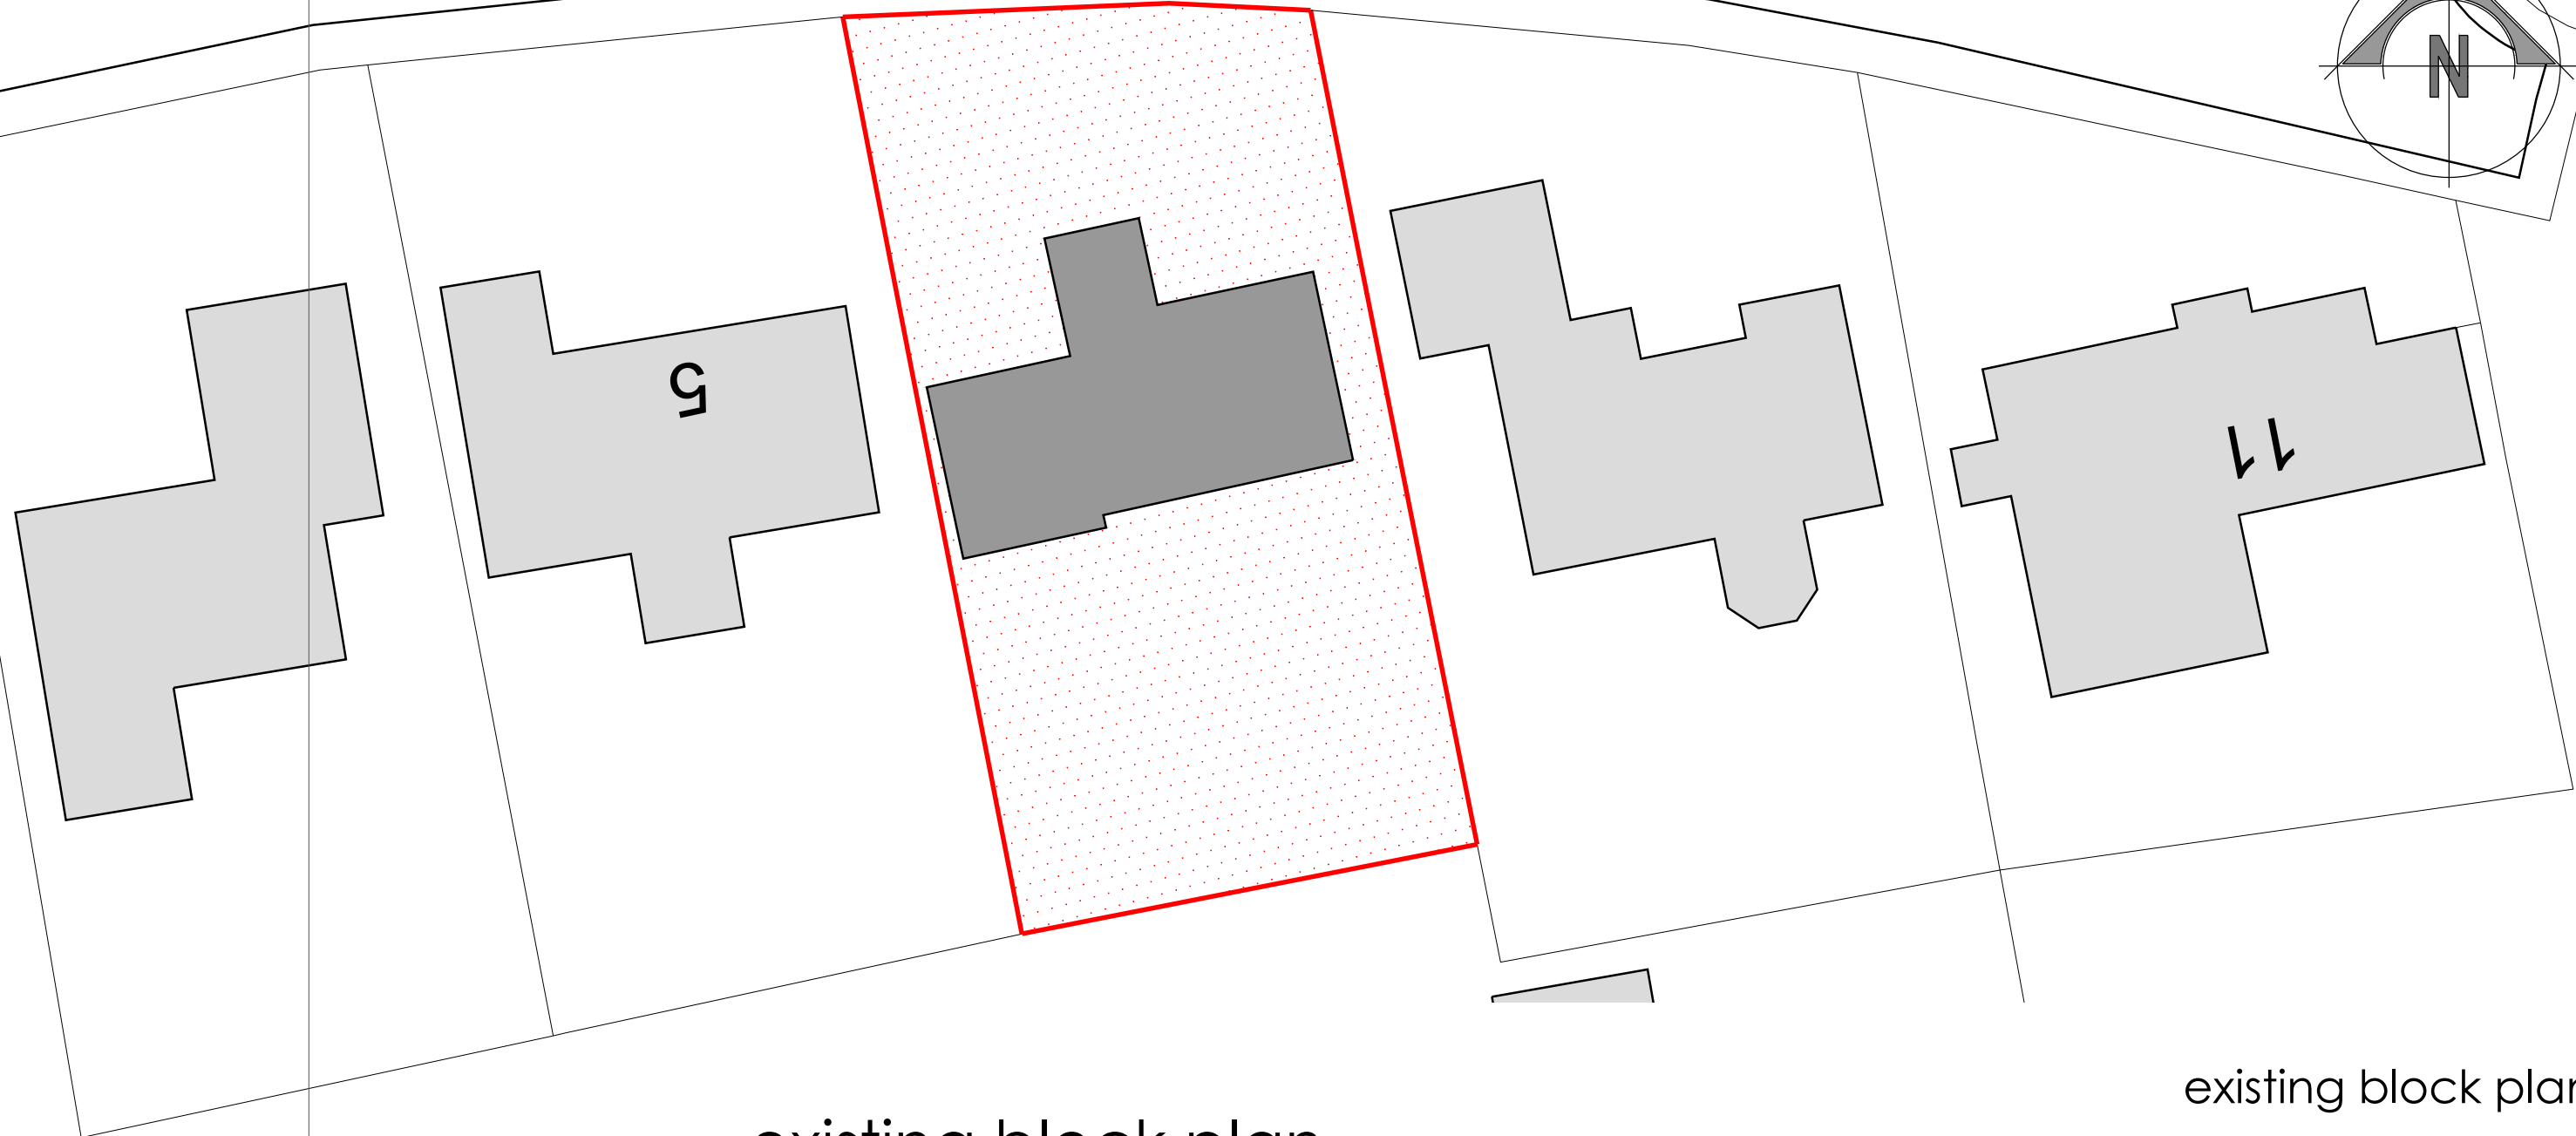


© this drawing and all content is the copyright of andrew p r love architecture . design . planning ltd  
any discrepancy to be reported to andrew p r love architecture . design . planning . ltd  
all dimensions to be checked on site

# ALL SAINTS CLOSE

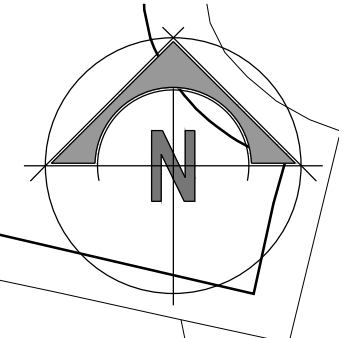


existing block plan

existing block plan

kitchen extension for fiana & geoffrey walton  
cheriton . all saints close . wicklewood . norfolk . NR18 1QT  
date august 2021 scale 1:250 A3  
job FW/1782 dwg 9901

1:250 scale @ A3

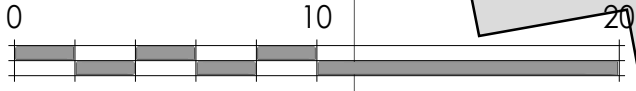

andrew p r love architecture . design . planning

cherry tree farm . wymondham road . bunwell . norfolk . nr16 1nb telephone . 01953 789911

e-mail . info@andrewprloveadp.co.uk website . www.andrewprloveadp.co.uk