


Existing South West Elevation 1:100

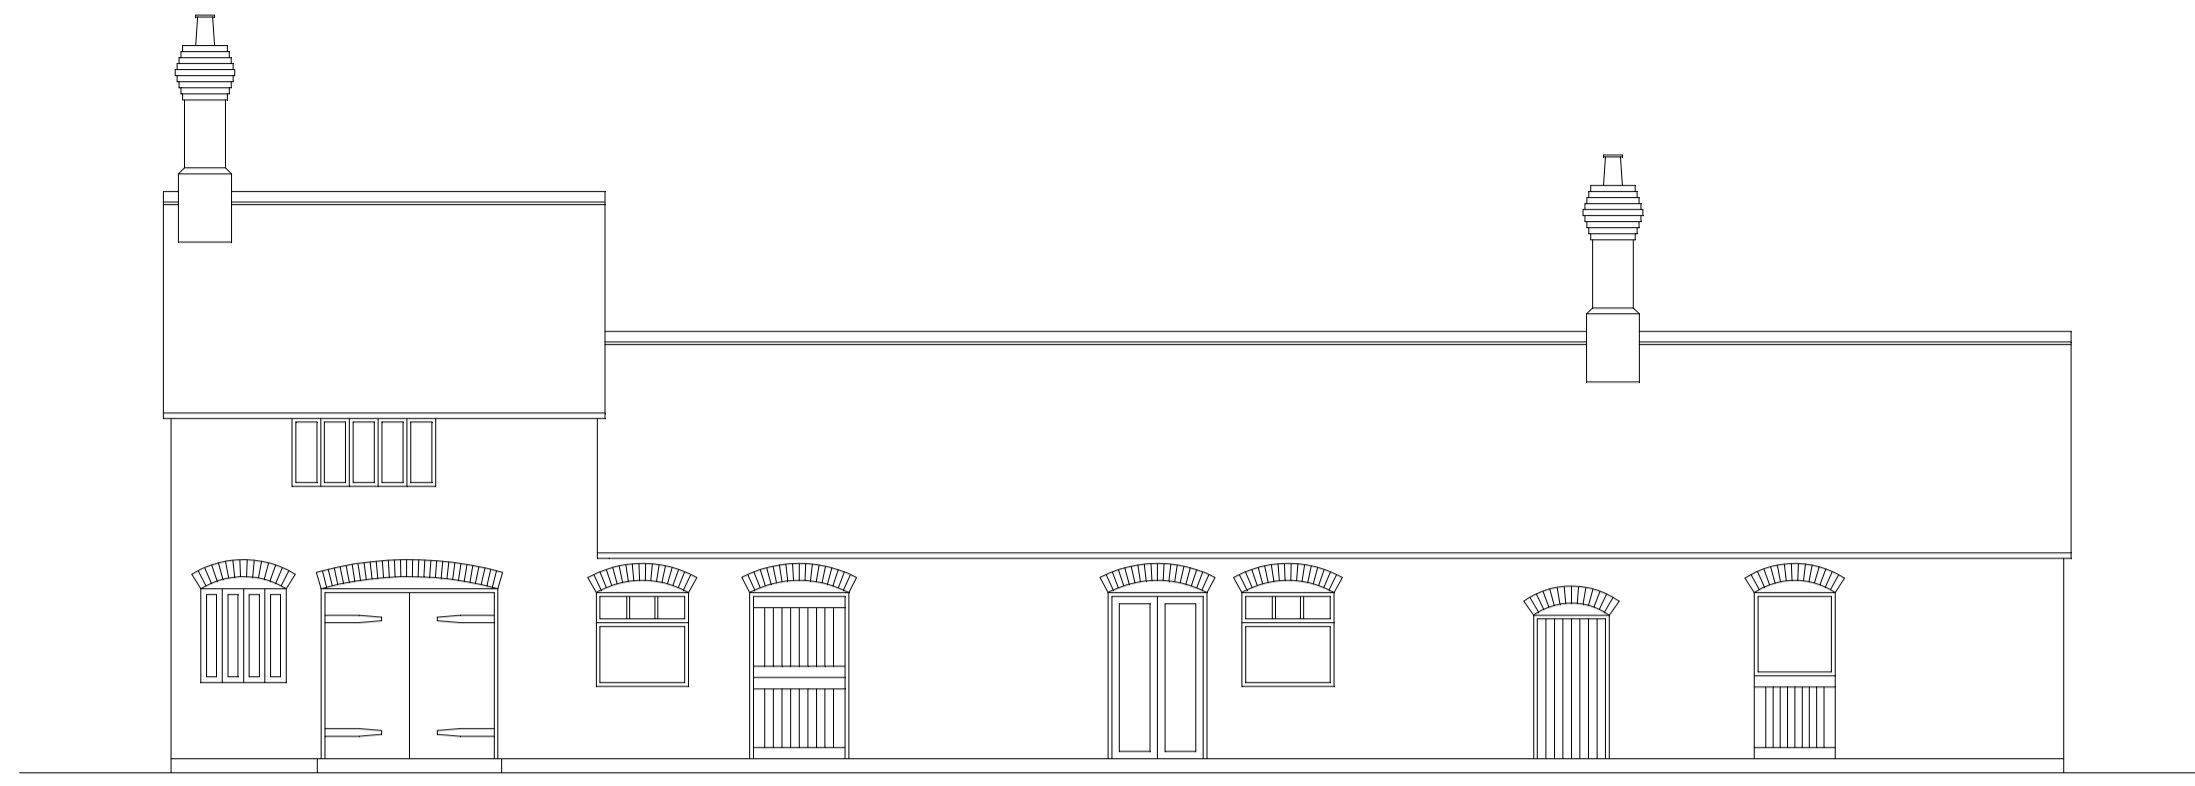

Existing North West Elevation 1:100




Proposed South West Elevation 1:100



Proposed North West Elevation 1:100




Existing North East Elevation 1:100

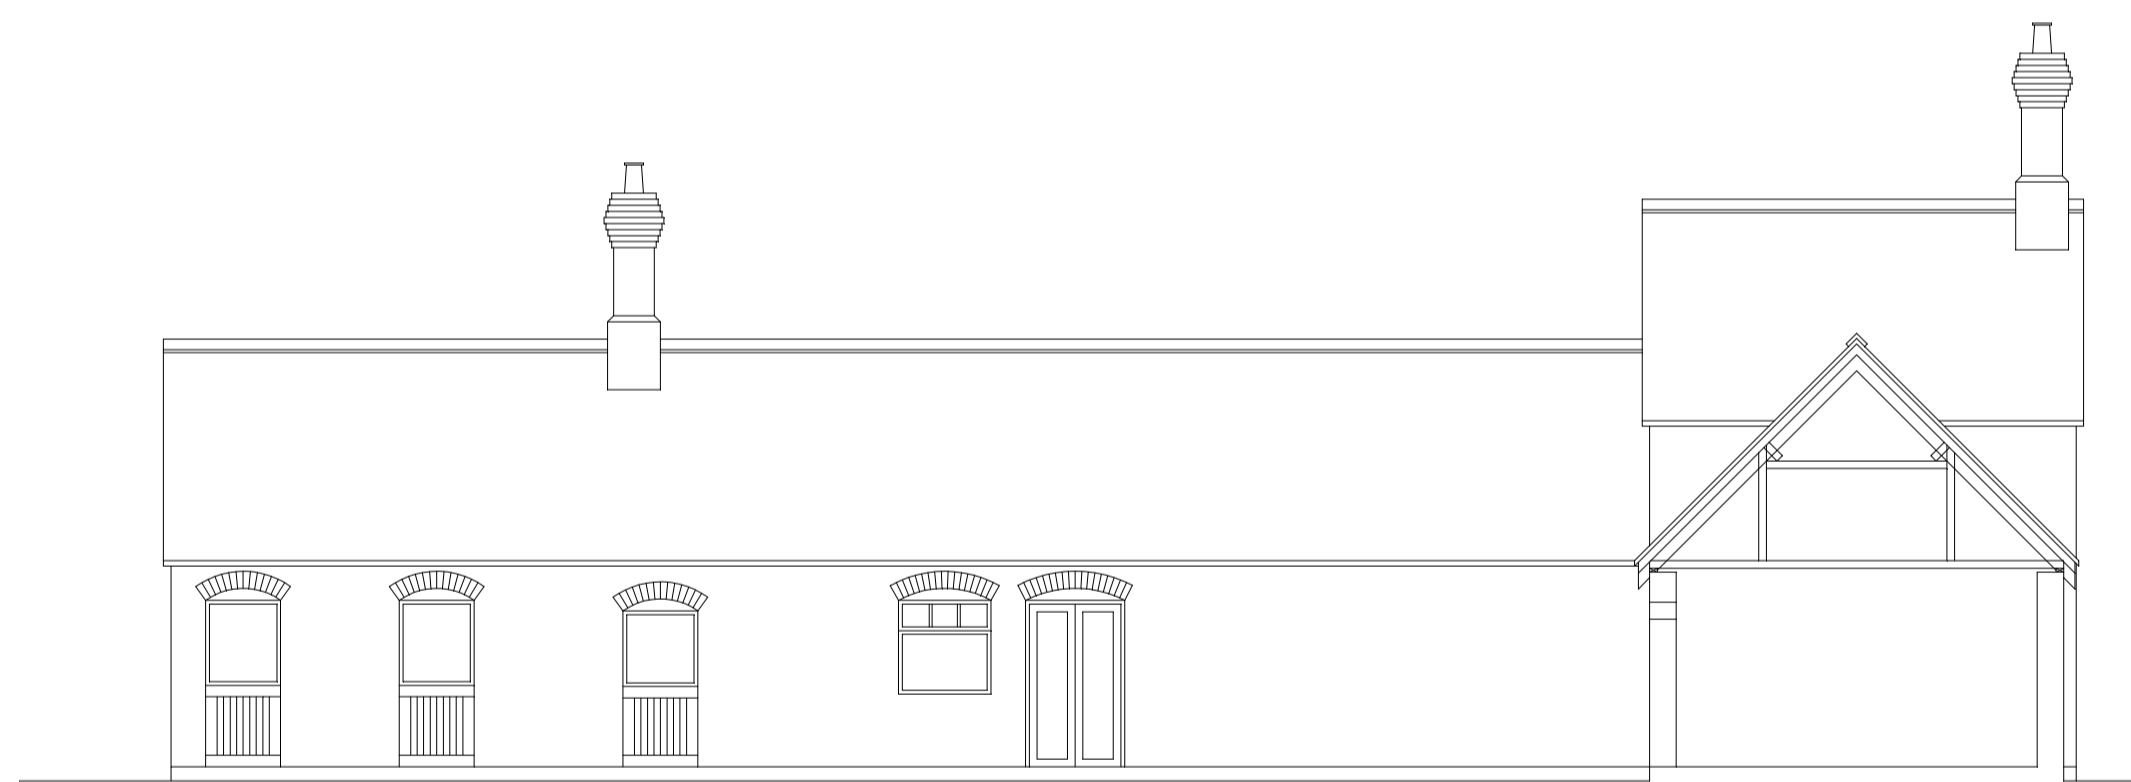

Existing South East Elevation 1:100



Proposed North East Elevation 1:100

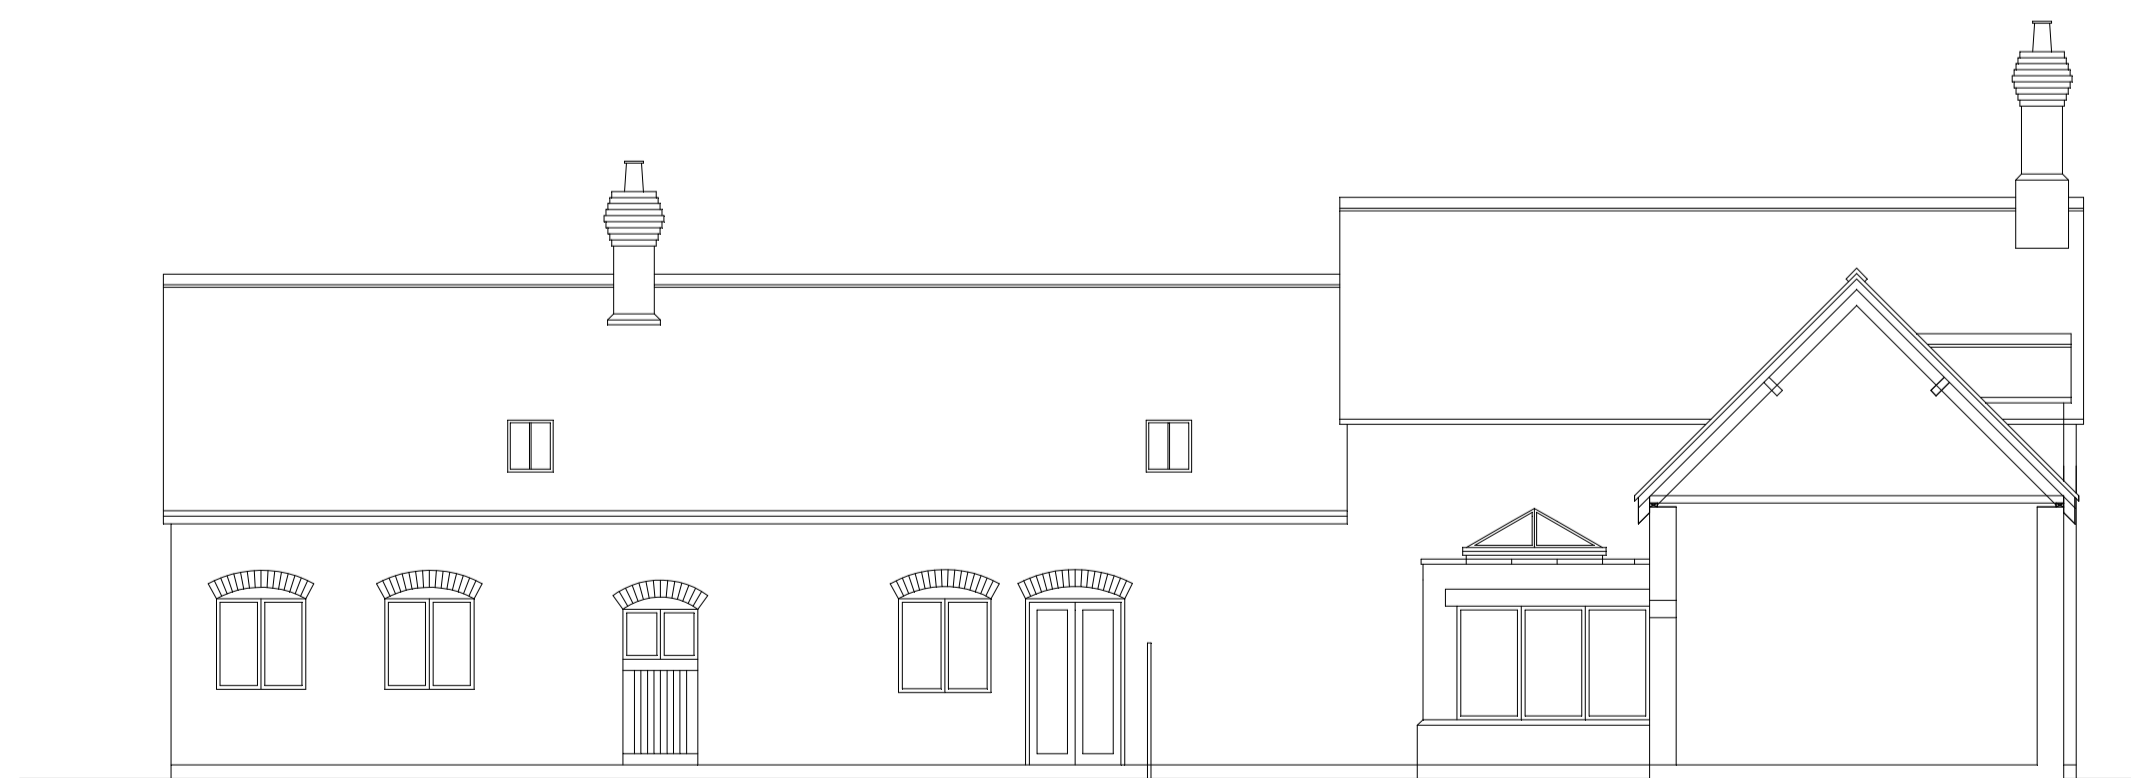

Proposed South East Elevation 1:100

Conversion of barns to 2no dwellings:

Gloeberry & Chrickley Cottage,  
Pilton Road,  
North Luffenham.

Client: Chris & Vicky Binley

May 2022

Ref: CB/REGG/01/22

Rutland  Planning

2 Harewood Close  
Langham  
Oakham  
LE19 7JZ  
07505147746  
hony@rutlandplanning.co.uk