



Existing Ground Floor Plan 1:50



Existing First Floor Plan 1:50



Ref: CB/PLANNING/02/2019