



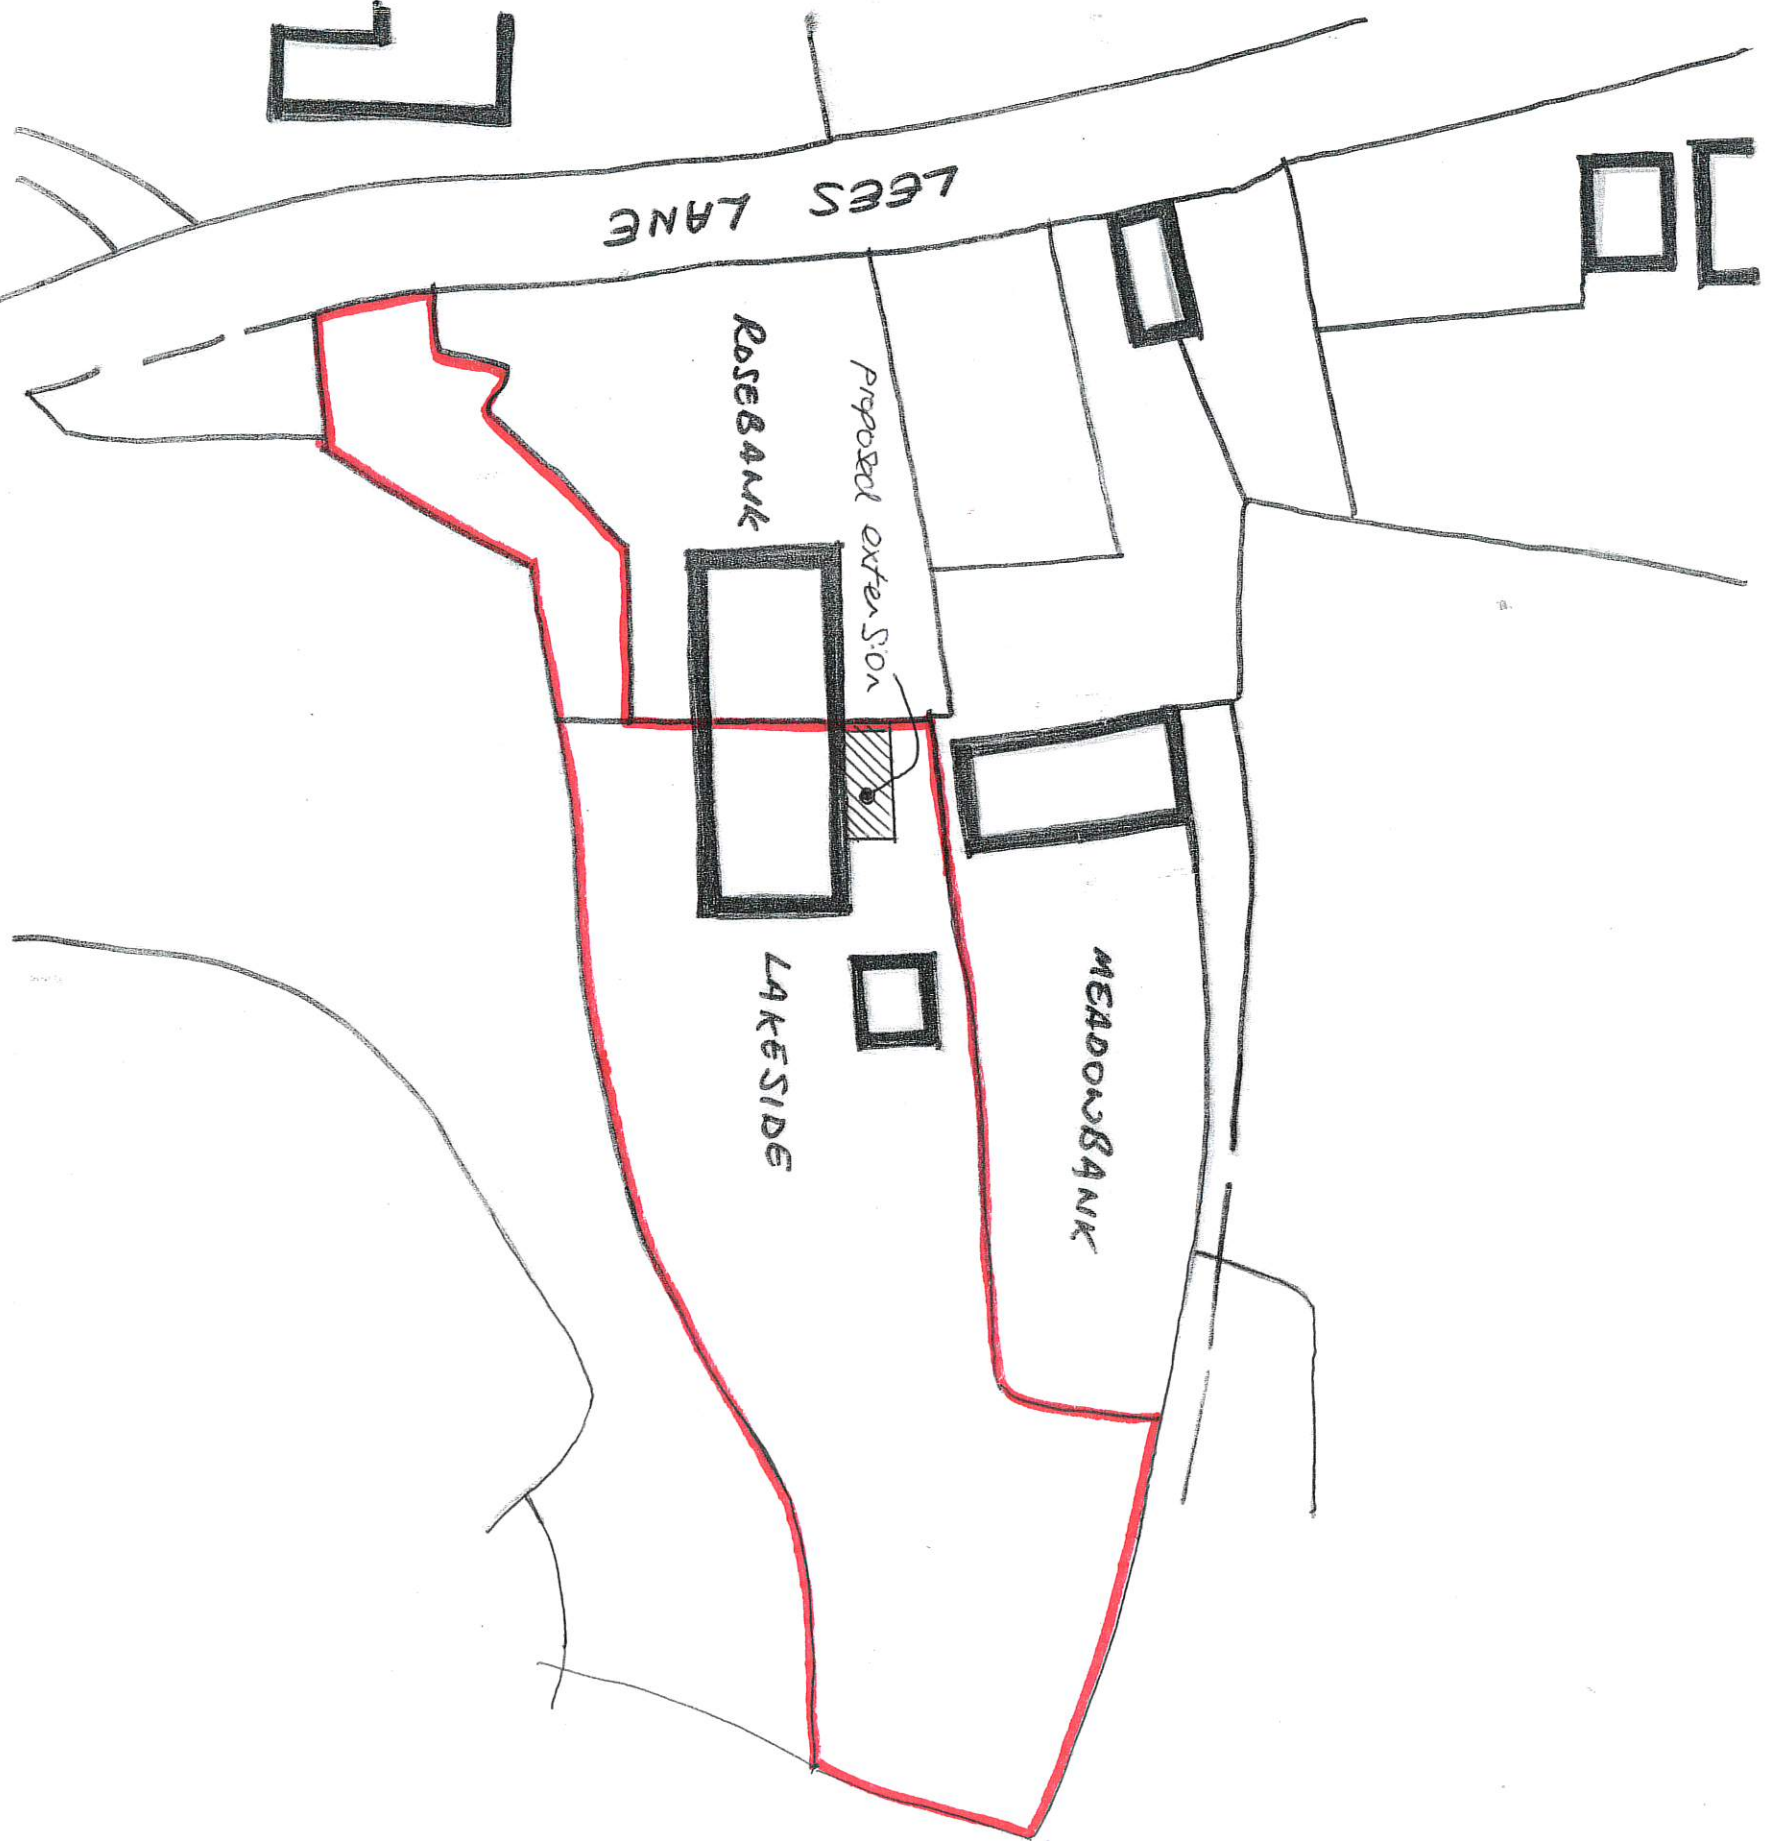

SCALE BAR 1:500

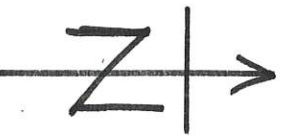

SITE PLAN 1:500