


Area outlined in blue
 is part of a change of
 use application to be
 included as residential

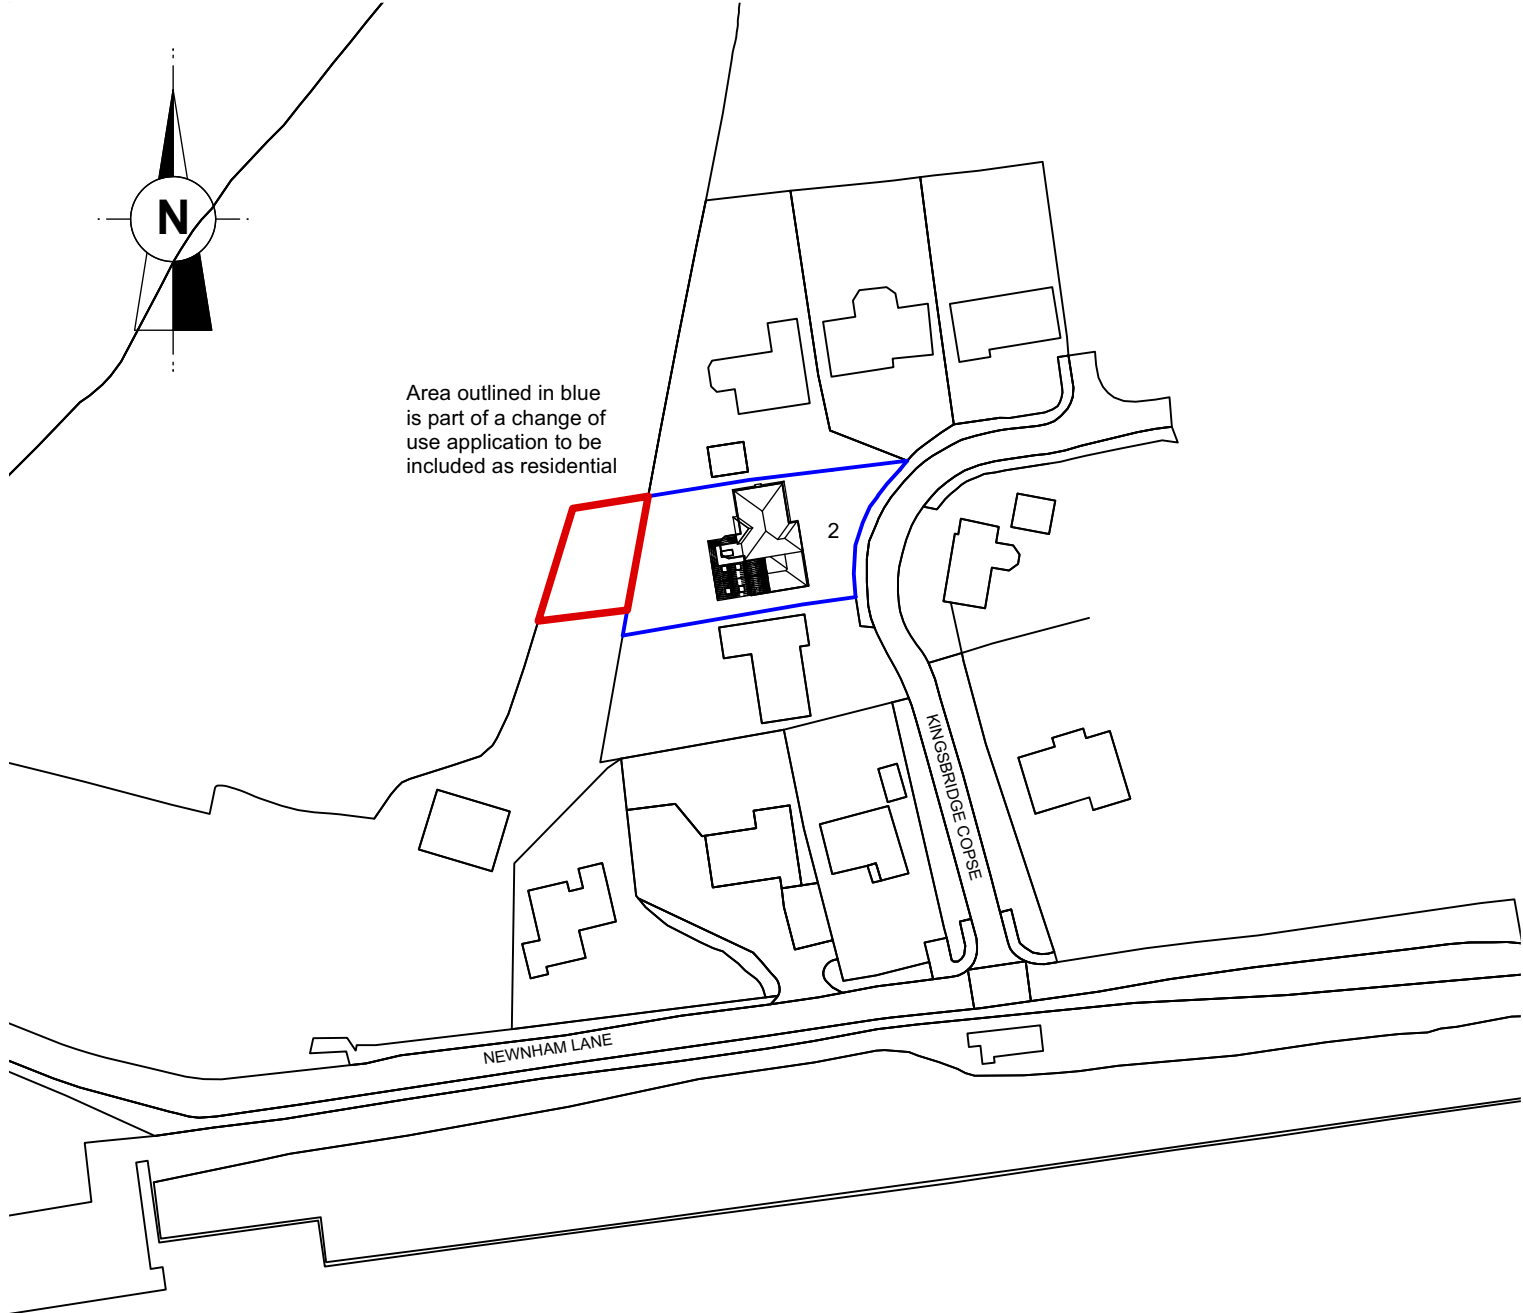

Rev.	Date	Amendment
A	15 August 2022	New land in red

Project
2 Kingsbridge Copse
Newnham
Hook
RG27 9AP

Client
Mr and Mrs P Churchill

Title
LOCATION PLAN
Change of Use



JKL Architecture Limited
 Courtyard Place, Andwell Lane
 Andwell, Hook, Hampshire RG27 9PA
 Tel: 01256 474942
 email: info@jklarchitecture.co.uk
 © THIS DRAWING IS THE COPYRIGHT OF JKL

RIBA 
 Chartered Practice

Drawn	DNK	Drawing No	Rev.
Scale	1:500	477 01 (Change of Use)	A
Date	July 2022		
Size	A4	Ref No	01A (Cof Use) 477 Location Plan 1to500onA4