


**Hereford Road**

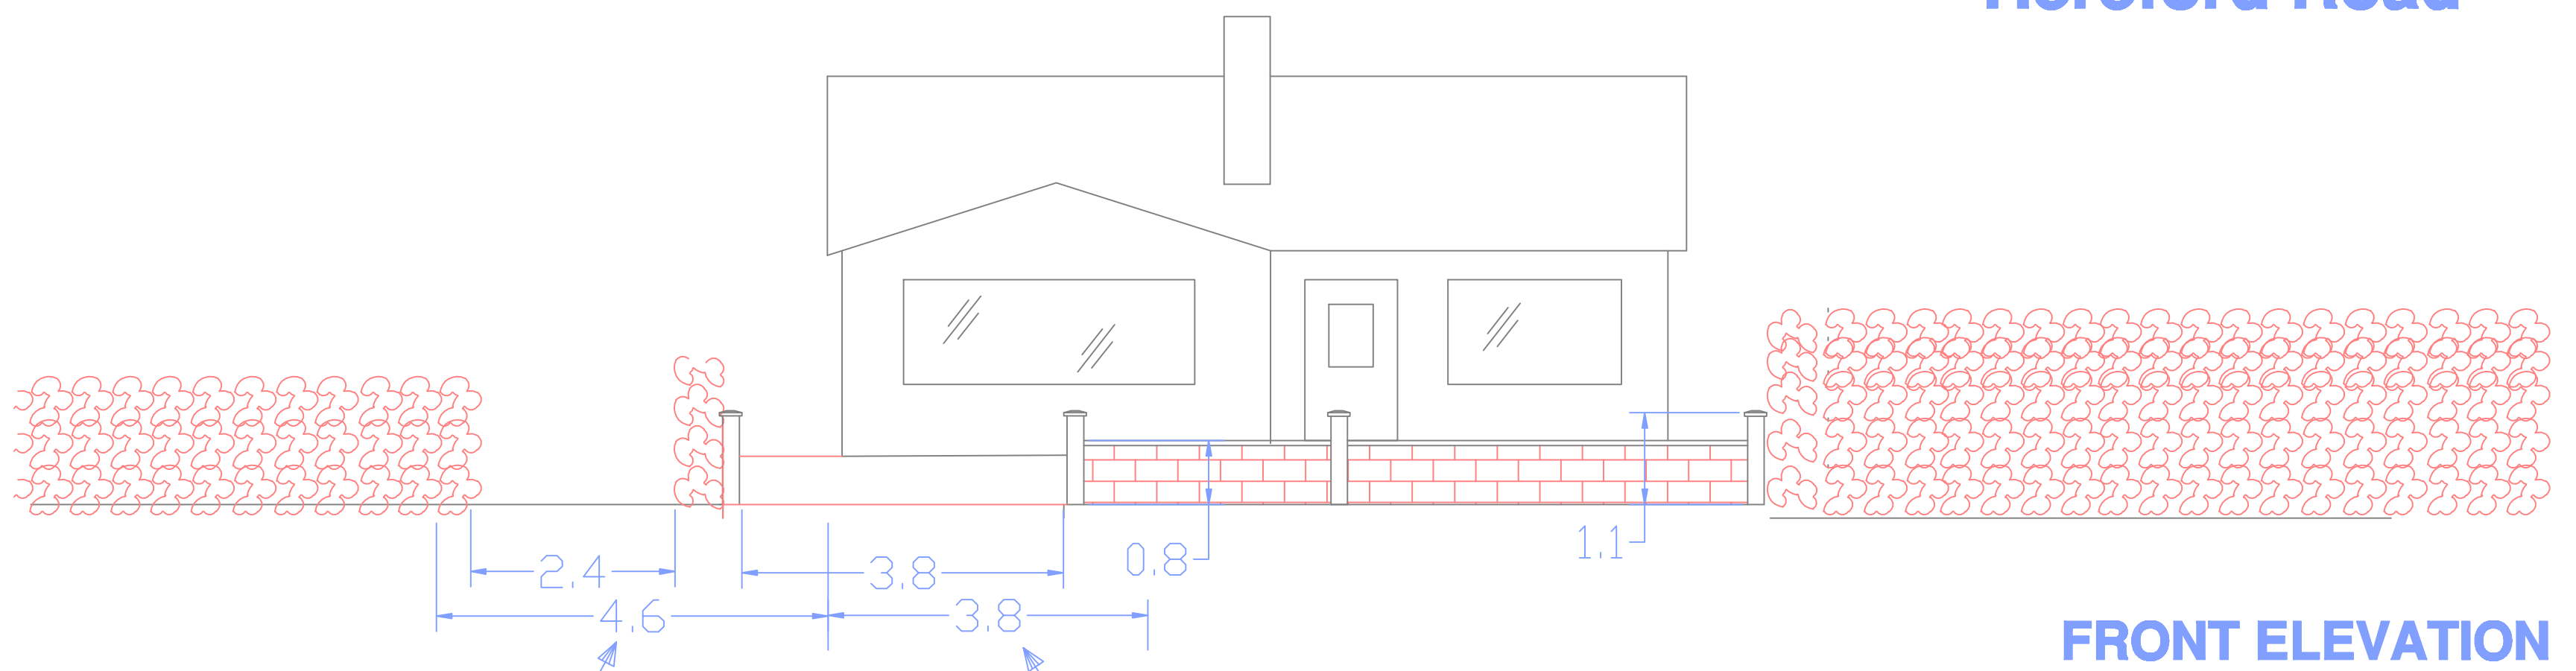

**Extent of Neighbours Existing Dropped Kerb in'cl slope**

**PROPOSED EXTENSION OF DROPPED KERB AND WIDENING OF GATEWAY.**

**Drawn By; Rob Oliver**  
**Date: 09 August 2022**  
**Scale: 100-1**  
**All Dim's in Metres**