



FRONT ELEVATION - 1:100

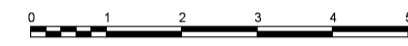


THIS BAR SHOULD SCALE 5M @ 1:100

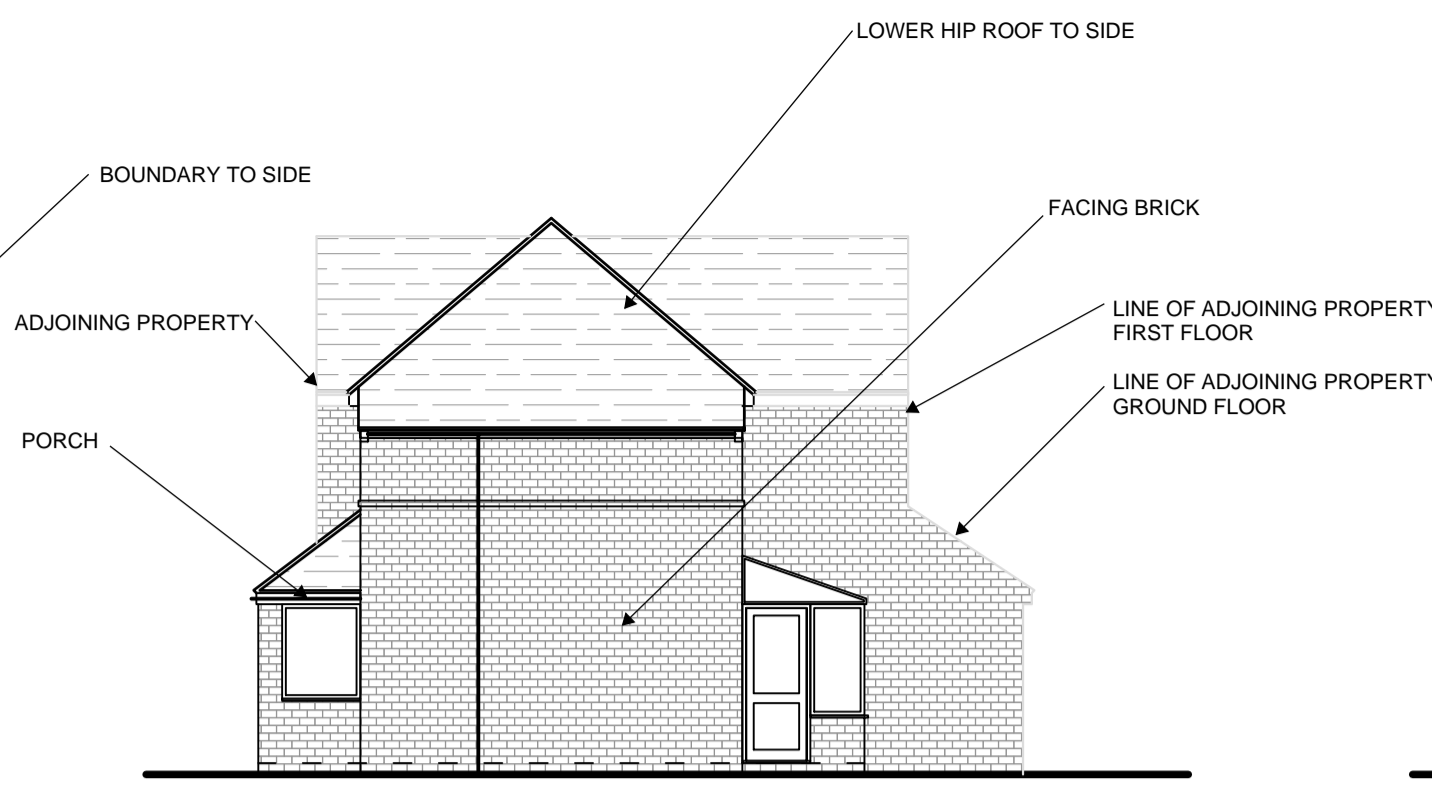

ELEVATION ON B - 1:100




REAR ELEVATION - 1:100

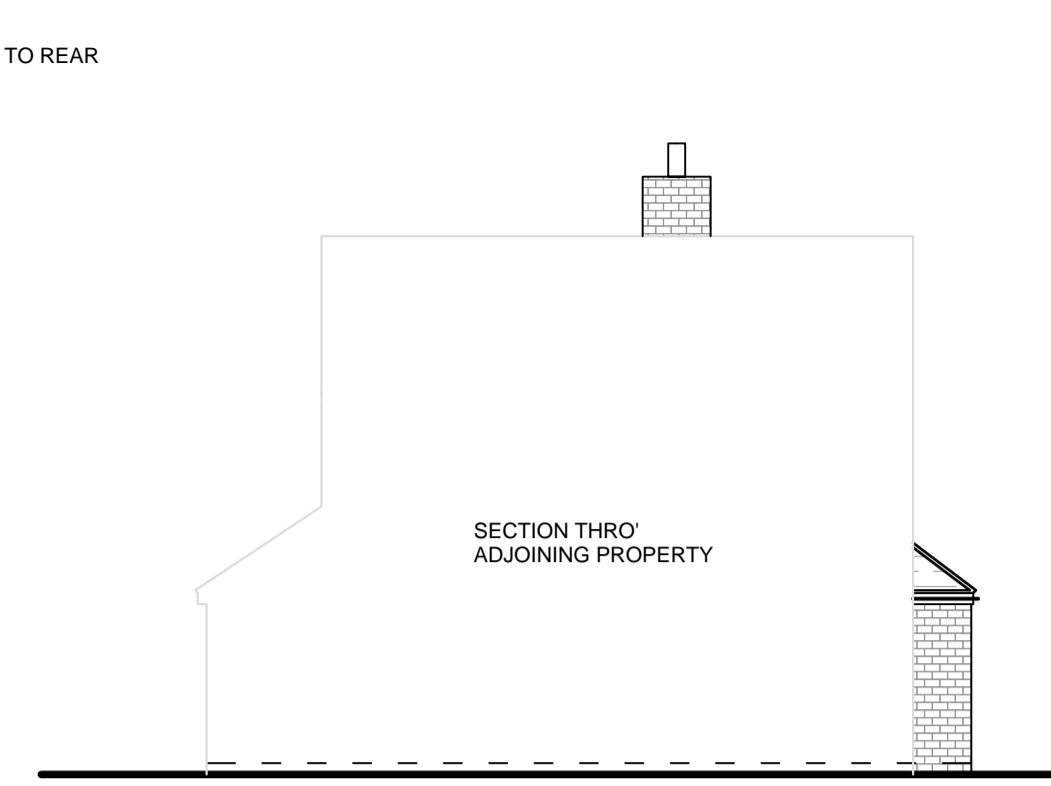


ELEVATION ON A - 1:100

- NOTES
- 1) ALL DIMENSIONS TO BE CHECKED ONSITE PRIOR TO CONSTRUCTION. (INTERNAL DIMS MAY CHANGE DEPENDING ON EXTERNAL WALL CONSTRUCTION METHOD)
 - 2) A STRUCTURAL ENGINEER MUST BE CONSULTED FOR ALL STRUCTURAL WORKS
 - 3) WORKS TO BE CARRIED OUT BY COMPETENT, QUALIFIED CONTRACTORS
 - 4) ALL WORKS TO BE CARRIED OUT UNDER A LOCAL AUTHORITY BUILDING NOTICE
ALL BUILD NOTES ARE GIVEN BASED ON STANDARD BUILDING REGULATIONS DETAILS AND MAY VARY. CONSTRUCTION METHODS MAY VARY ACCORDING TO BUILDERS PREFERENCE AND BUILDING CONTROL OFFICER REQUIREMENTS.
THESE DRAWINGS ARE PRODUCED FOR PLANNING ONLY.

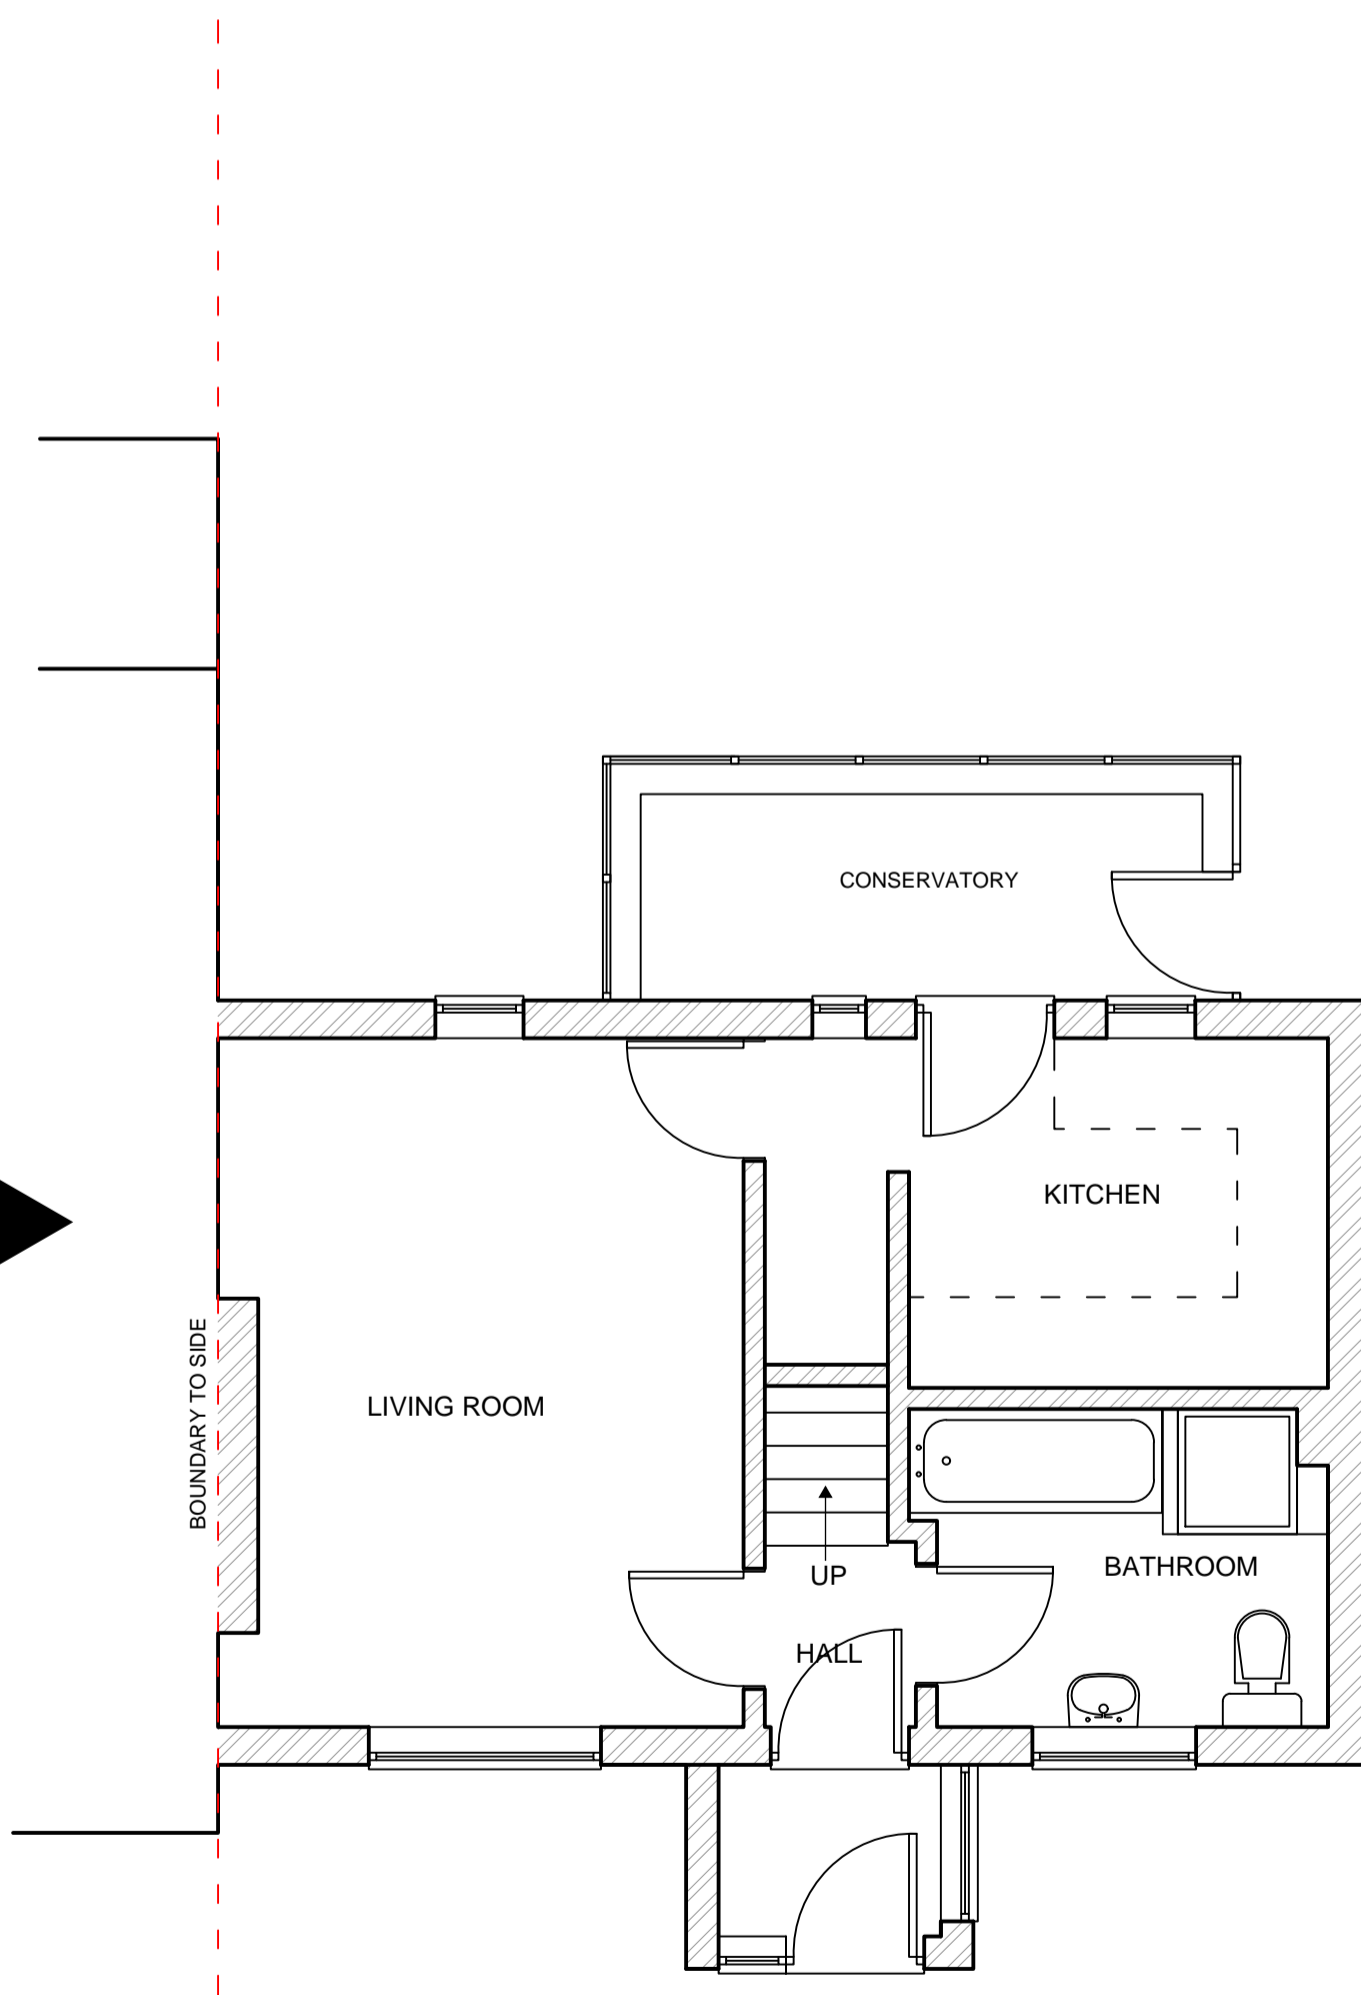


AS EXISTING GROUND FLOOR PLAN - 1:50

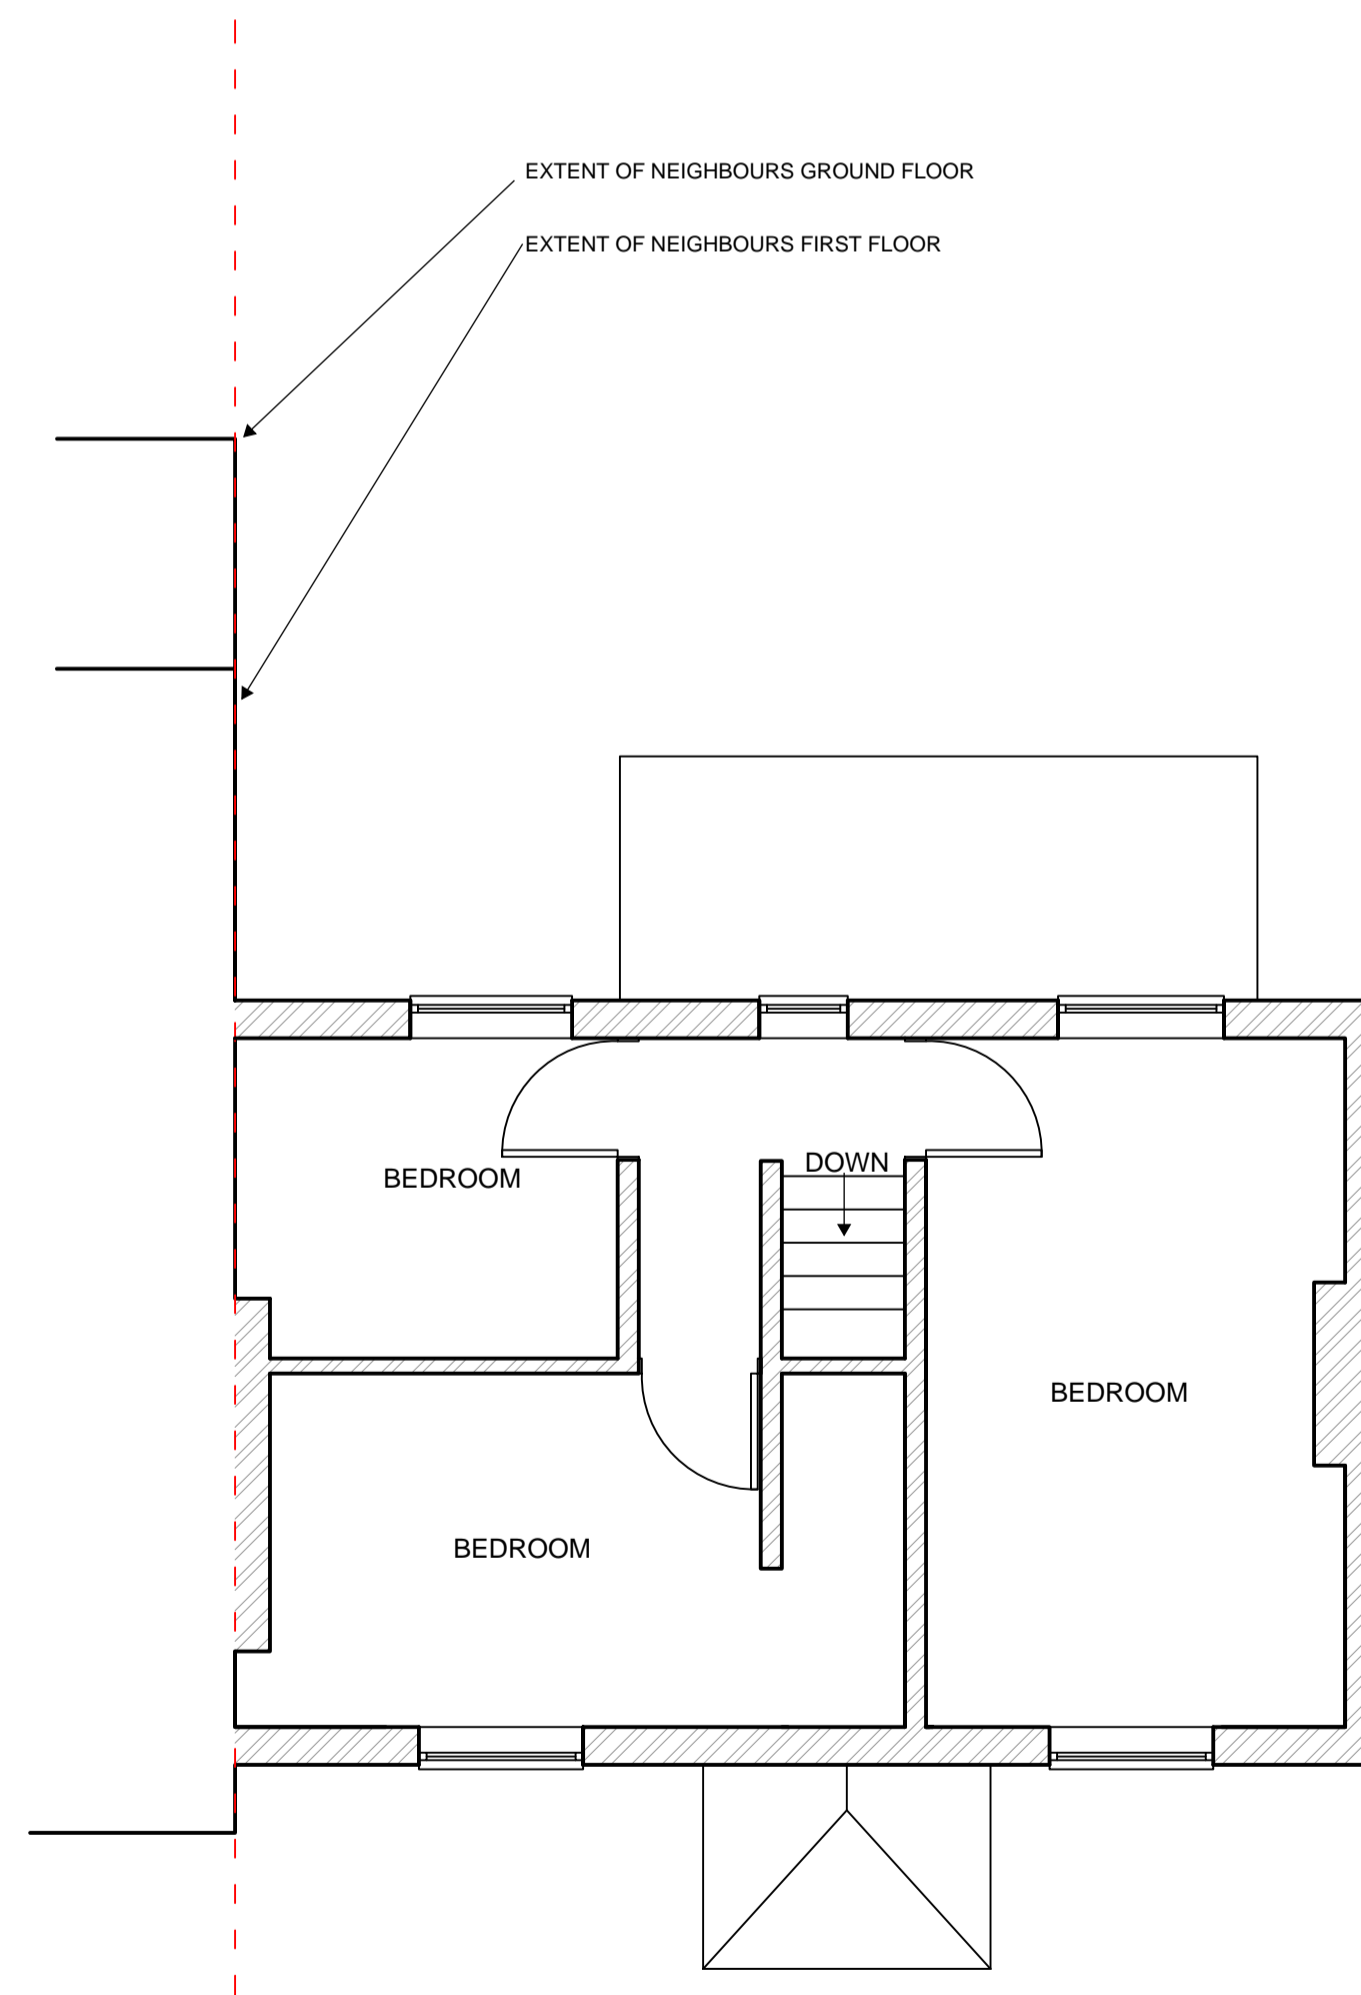


AS EXISTING FIRST FLOOR PLAN - 1:50



THIS BAR SHOULD SCALE 5M @ 1:50

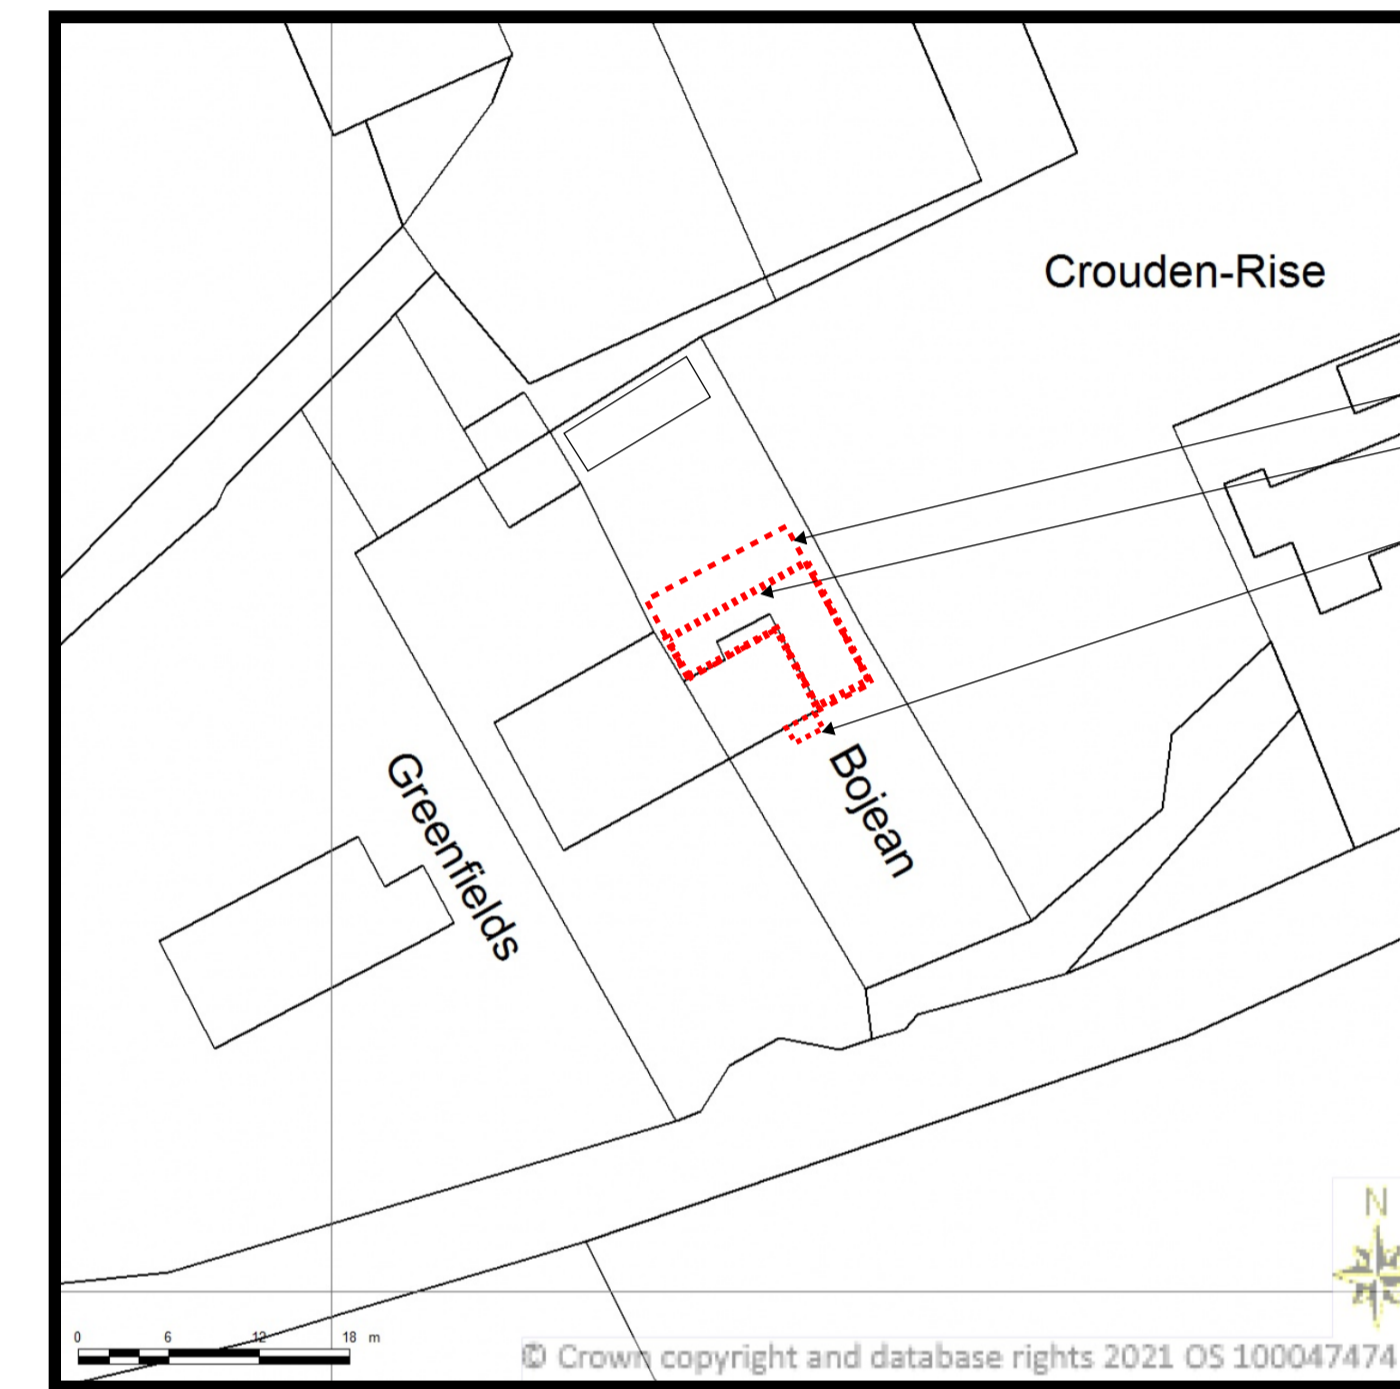

BLOCK PLAN 1:500

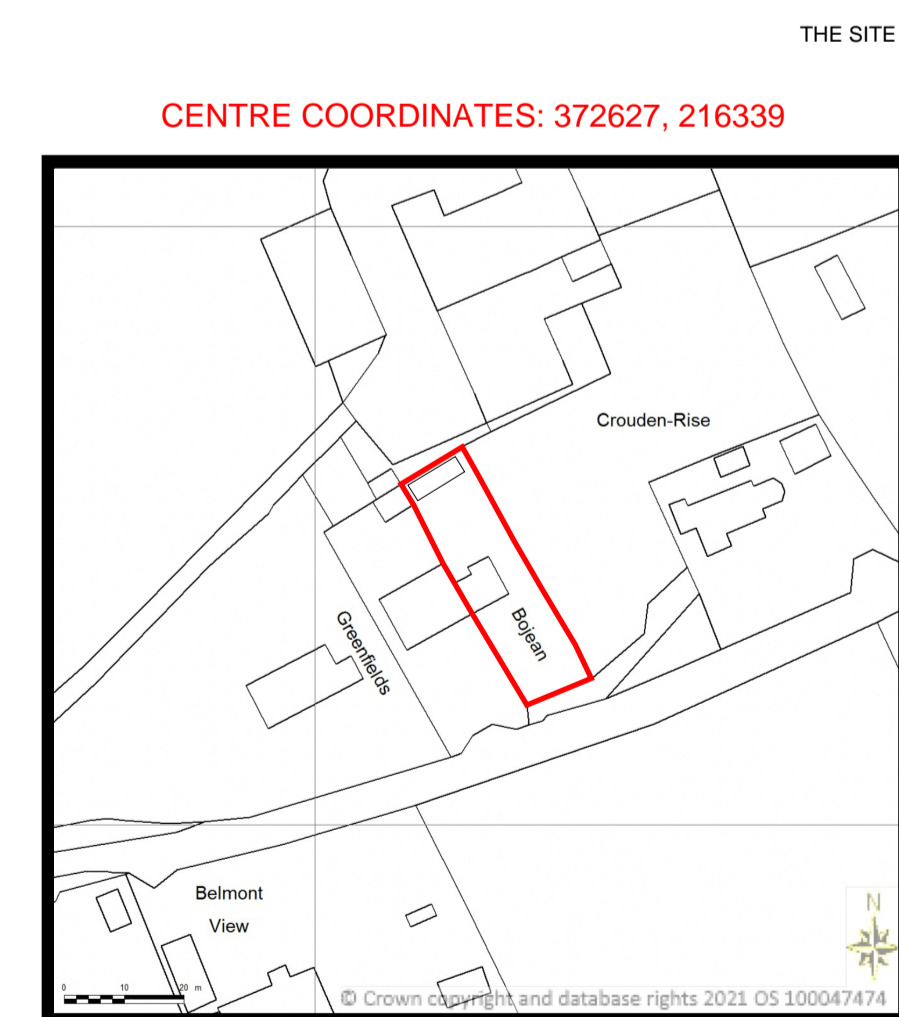

SITE LOCATION PLAN 1:1250



HOMEPLAN
DRAFTING SERVICES

ARCHITECTURE PLANNING DESIGN

07950283575 07584852621 briony@homeplanservices.co.uk glenn@homeplanservices.co.uk

CLIENT/PROJECT:
MR & MRS J RYLAND

PROPOSED EXTENSIONS TO REAR/SIDE OF PROPERTY
BOJEAN, GRANGE COURT, WESTBURY ON SEVERN
GLOS GL14 1PL

TITLE:
AS EXISTING PLANS AND ELEVATIONS INCLUDING
SITE LOCATION AND BLOCK PLAN

SCALE:
1:1250, 1:500, 1:100 AND 1:50 @ A1

DATE:
JANUARY 2022

BOJEAN-WOS-G-001

FOR PLANNING ONLY