



Crown Copyright and database rights 2022. OS 100031961 National Map Centre. Purchased 28/07/2022 1 year licence.

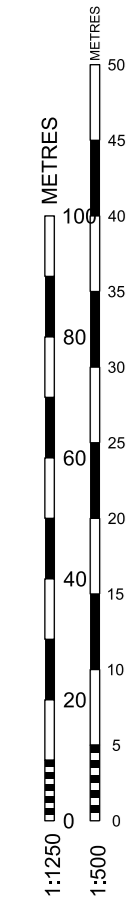

**SITE LOCATION PLAN**  
 (Scale: 1:1250)

Revision:

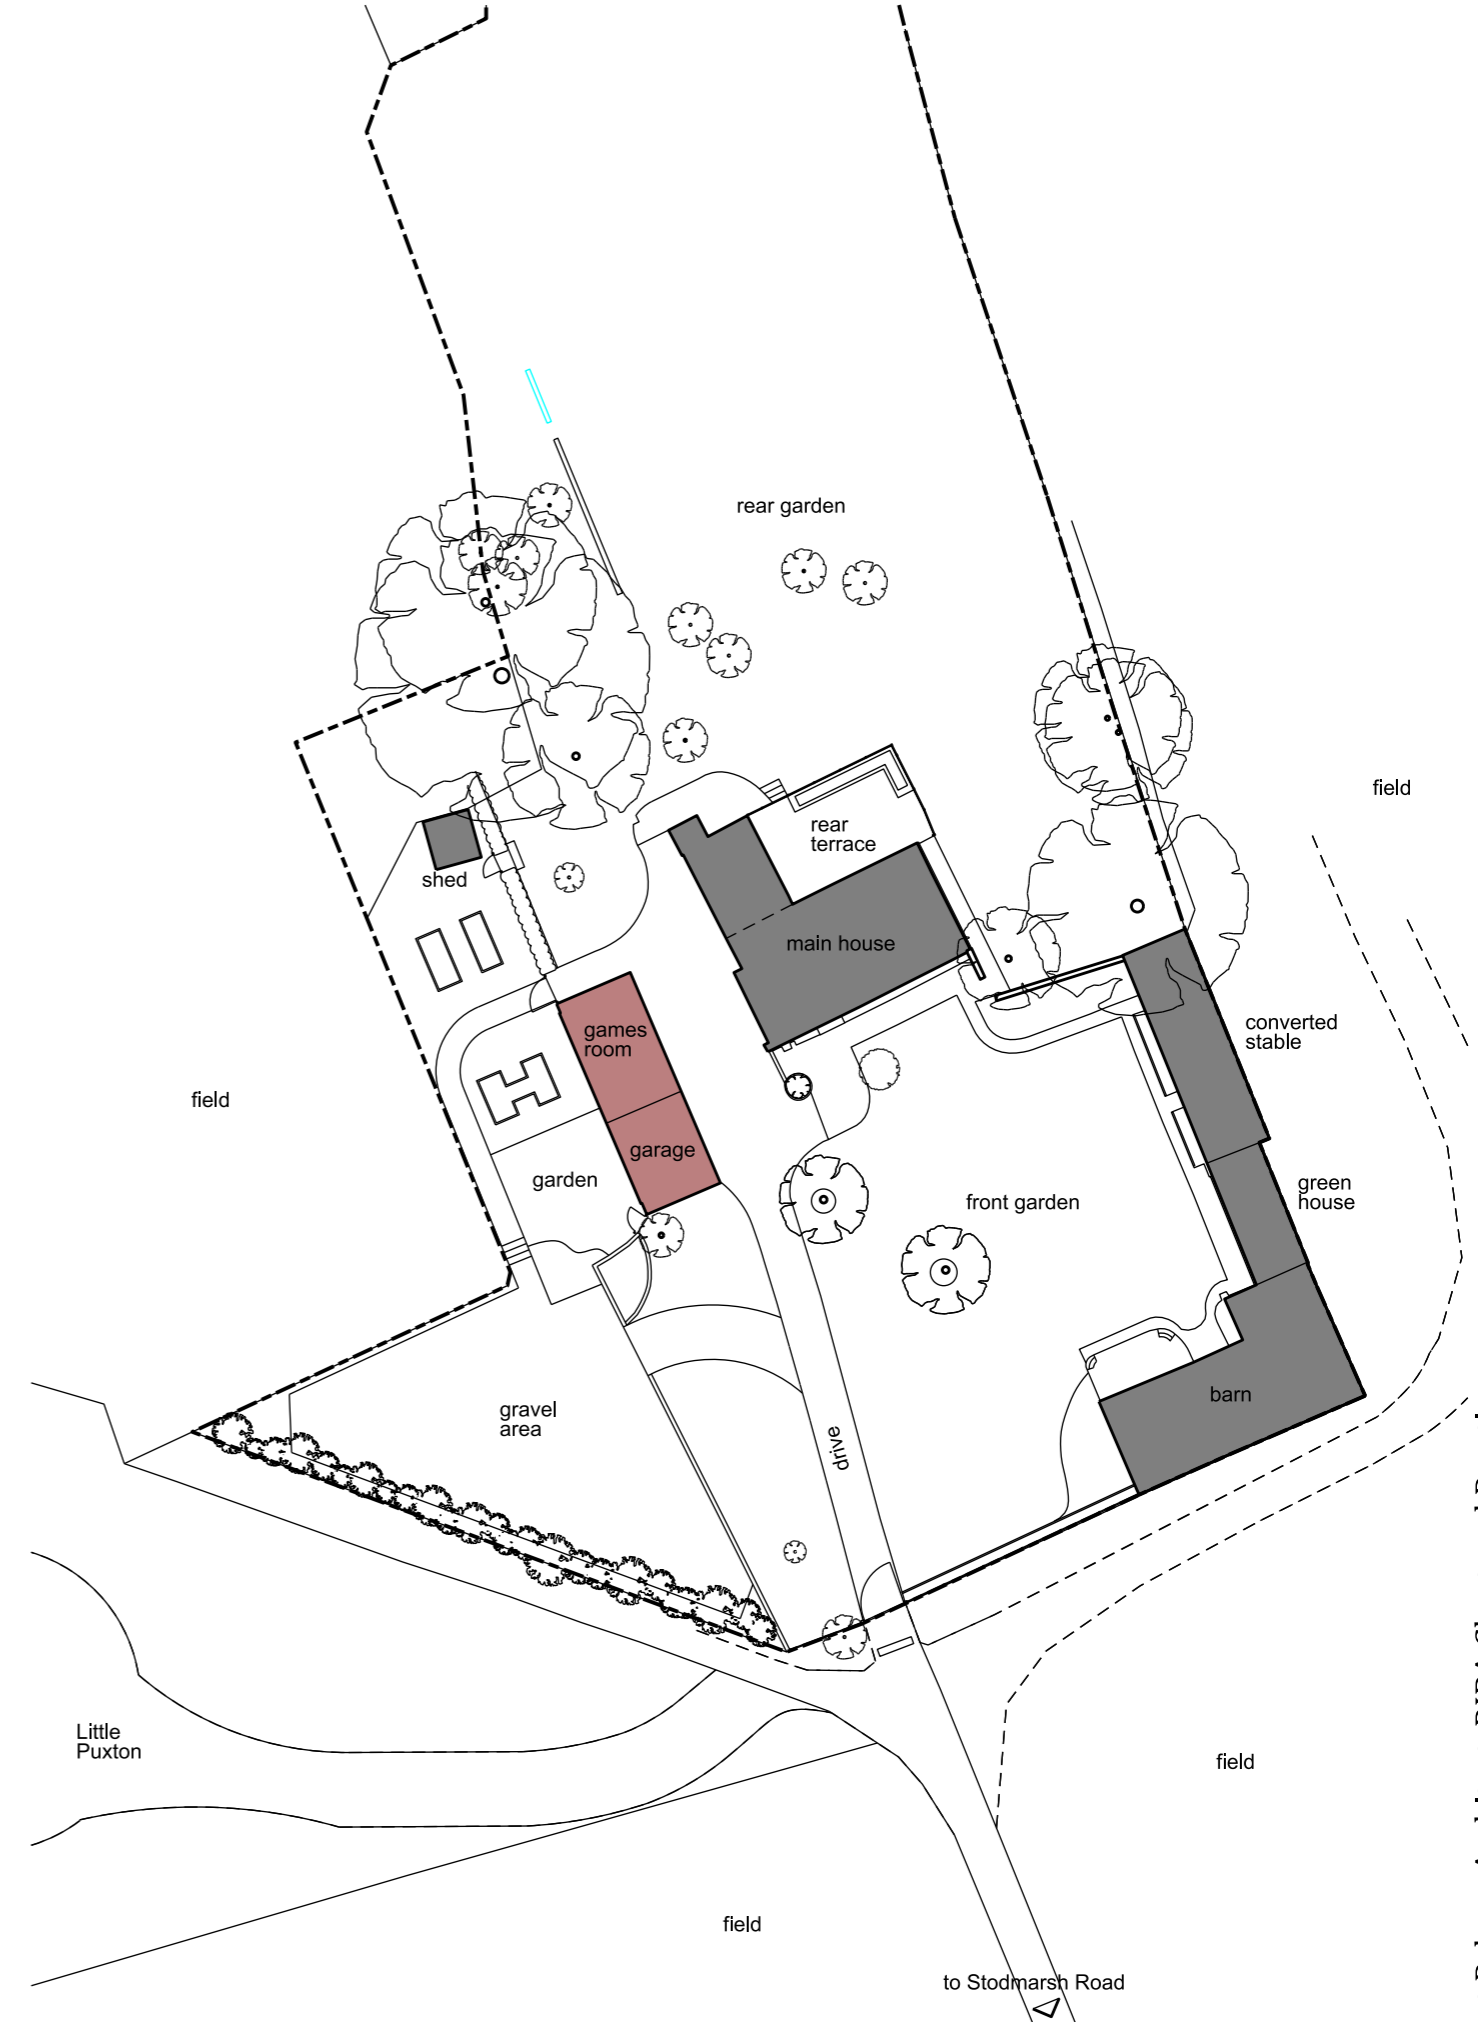

**EXISTING SITE BLOCK PLAN**  
 (Scale: 1:500)

**Puxton Farm, Stodmarsh**  
 Dominique & Marcus Baines-Buttery

**Residential Annex**  
 Site Location & Site Block Plan

Date: 28/07/2022 Drawing No: 2201/100  
 Scale: 1:1250 & 1:500 @ A3