




METRES  
10  
9  
8  
7  
6  
5  
4  
3  
2  
1  
0  
1:100

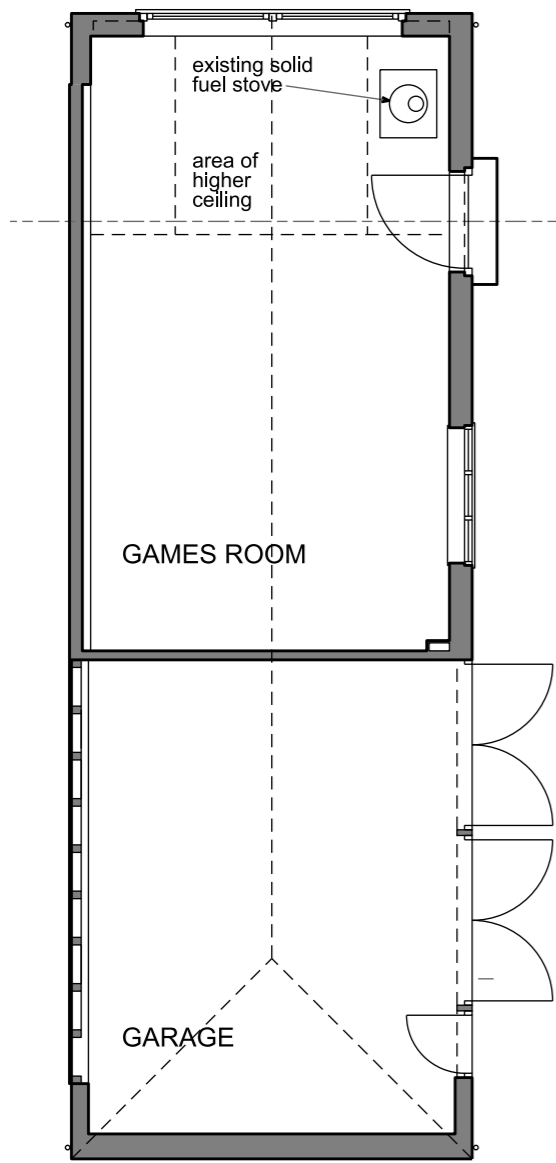

PLAN

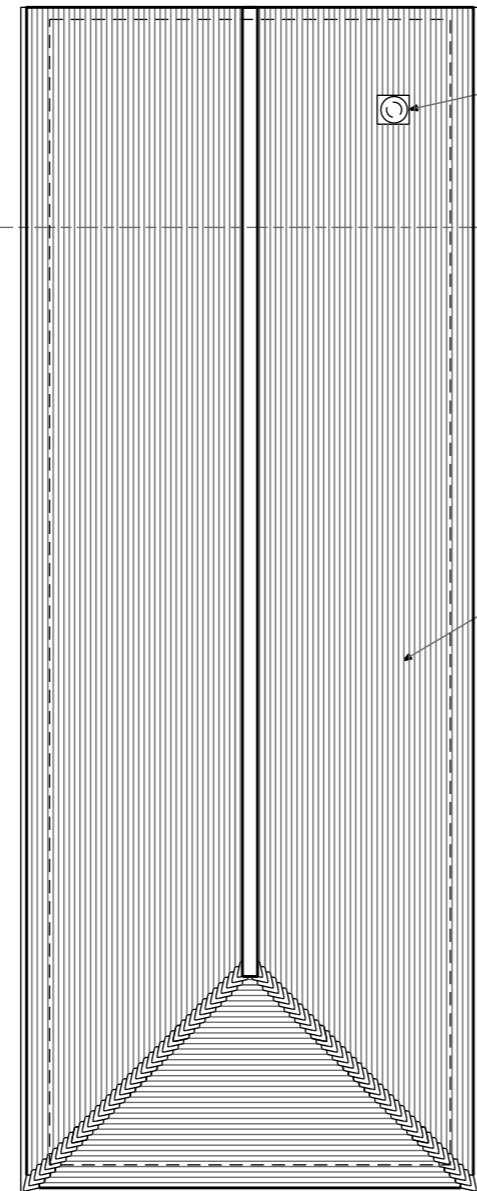


ROOF PLAN

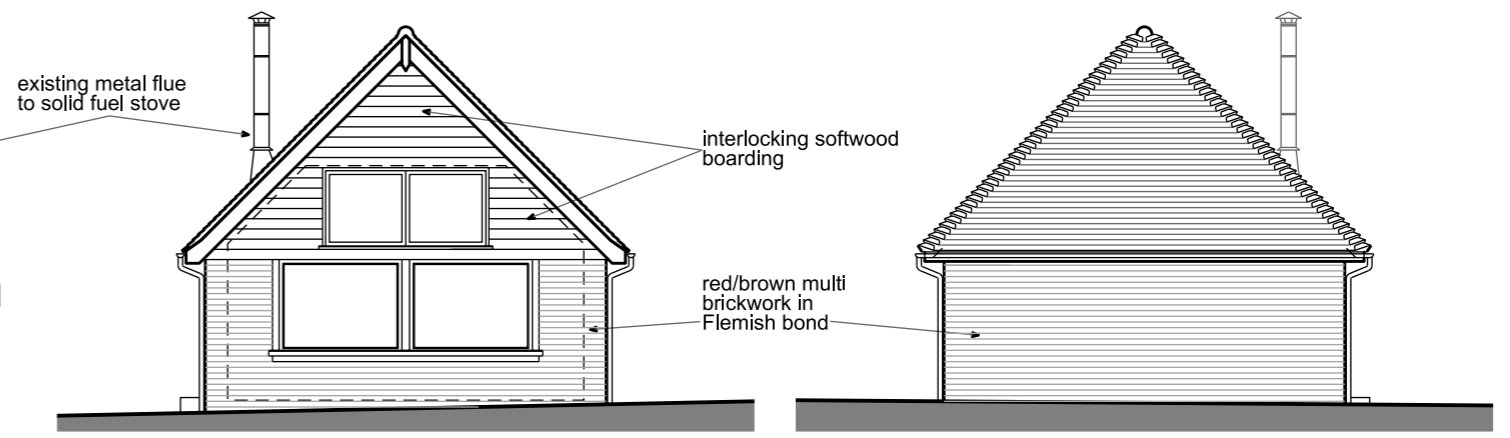


NORTH ELEVATION

SOUTH ELEVATION

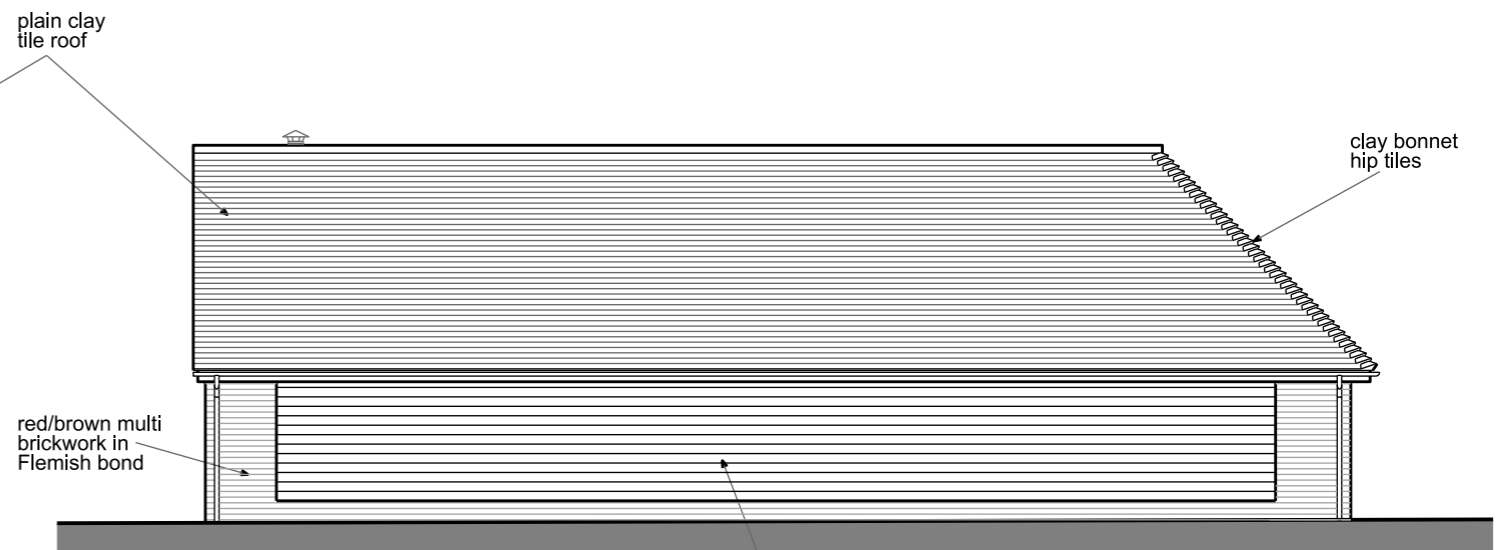

WEST ELEVATION

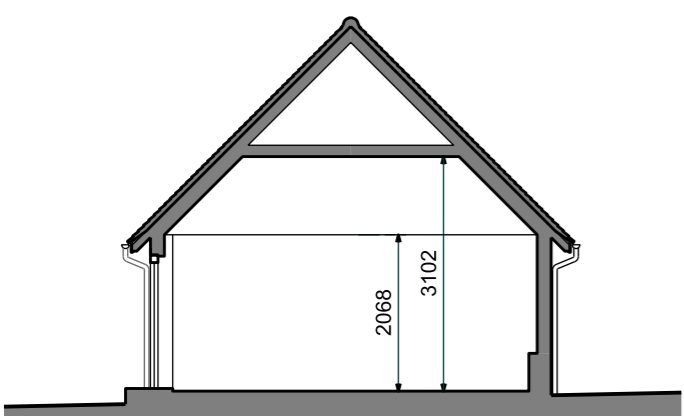

SECTION A-A



EAST ELEVATION

Revision: