




Southwest Elevation - Existing
1:100 @ A1

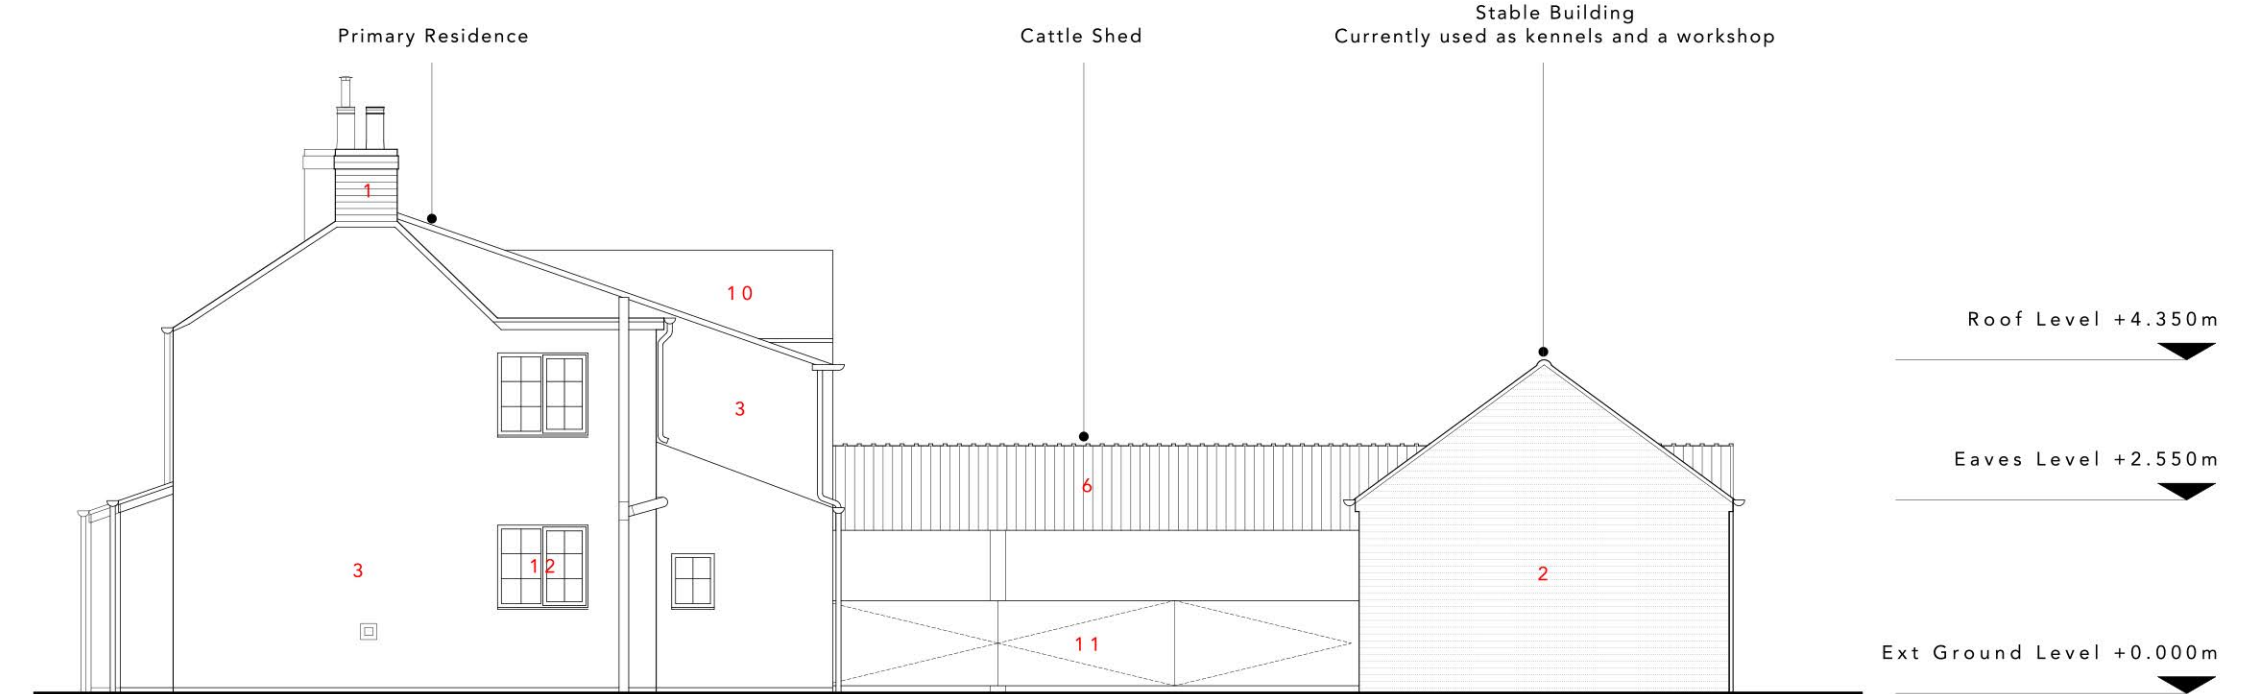


Southeast Elevation - Existing
1:100 @ A1

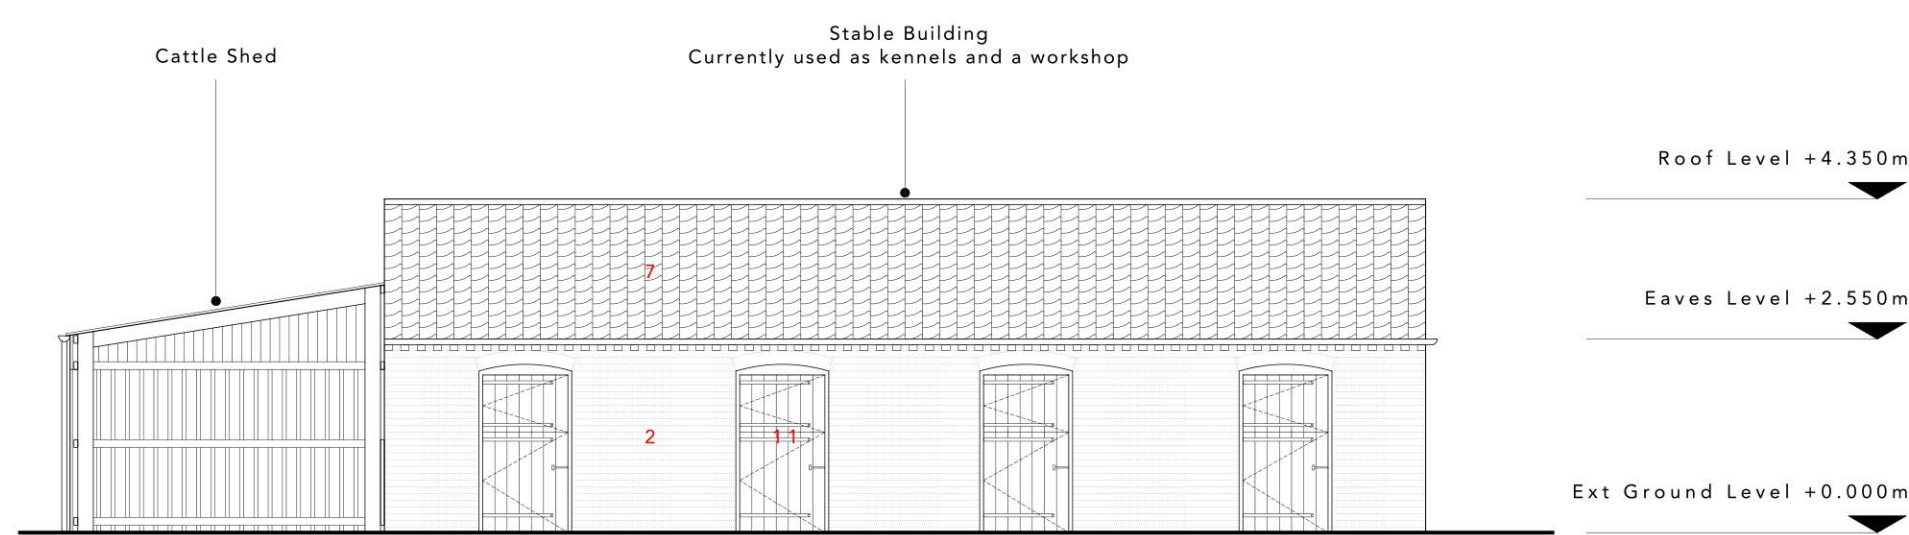


Southwest Elevation - Existing Stable Building
1:100 @ A1

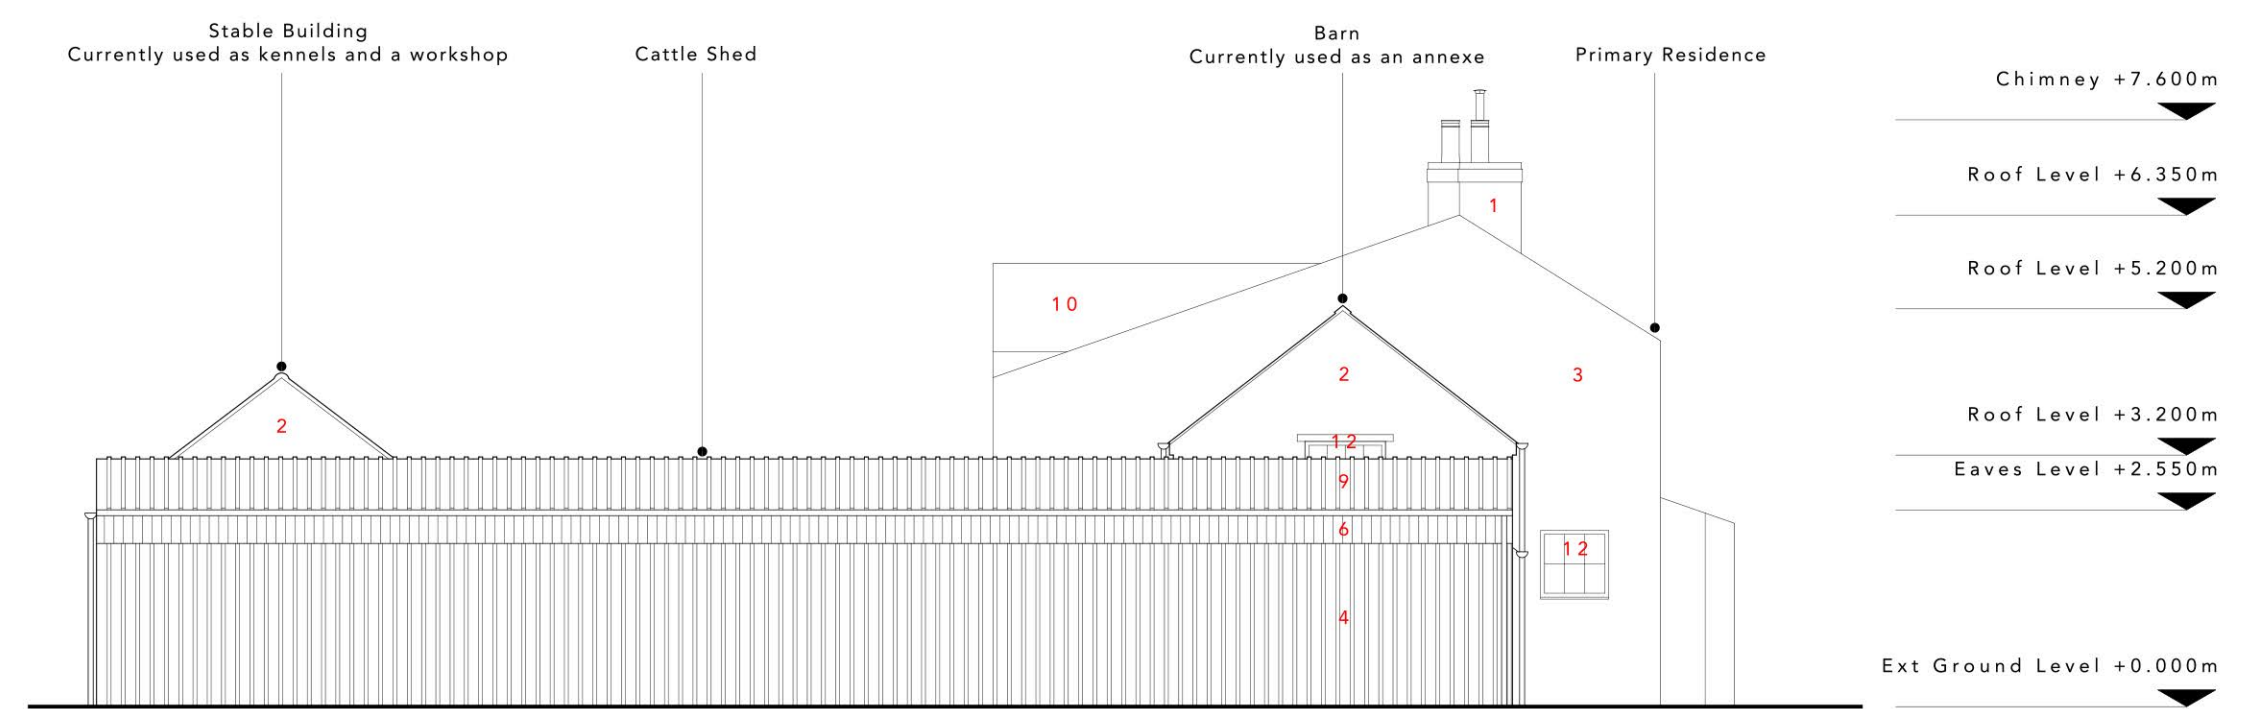

Northwest Elevation - Existing
1:100 @ A1

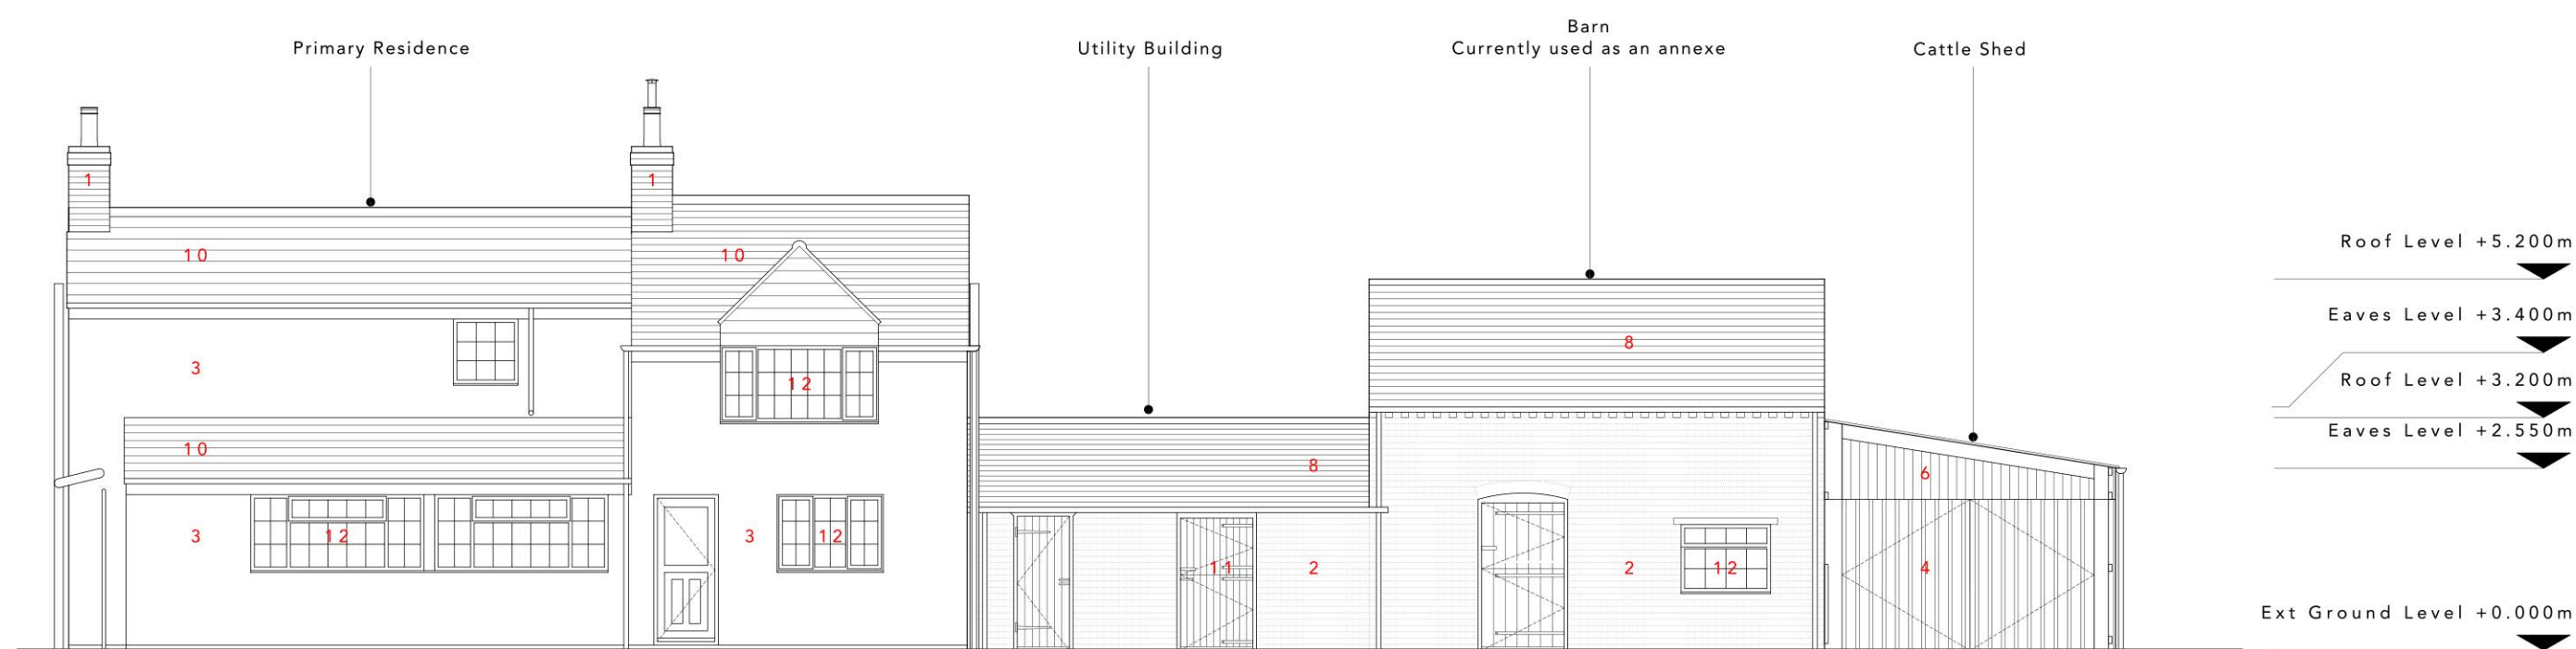

Northeast Elevation - Existing
1:100 @ A1

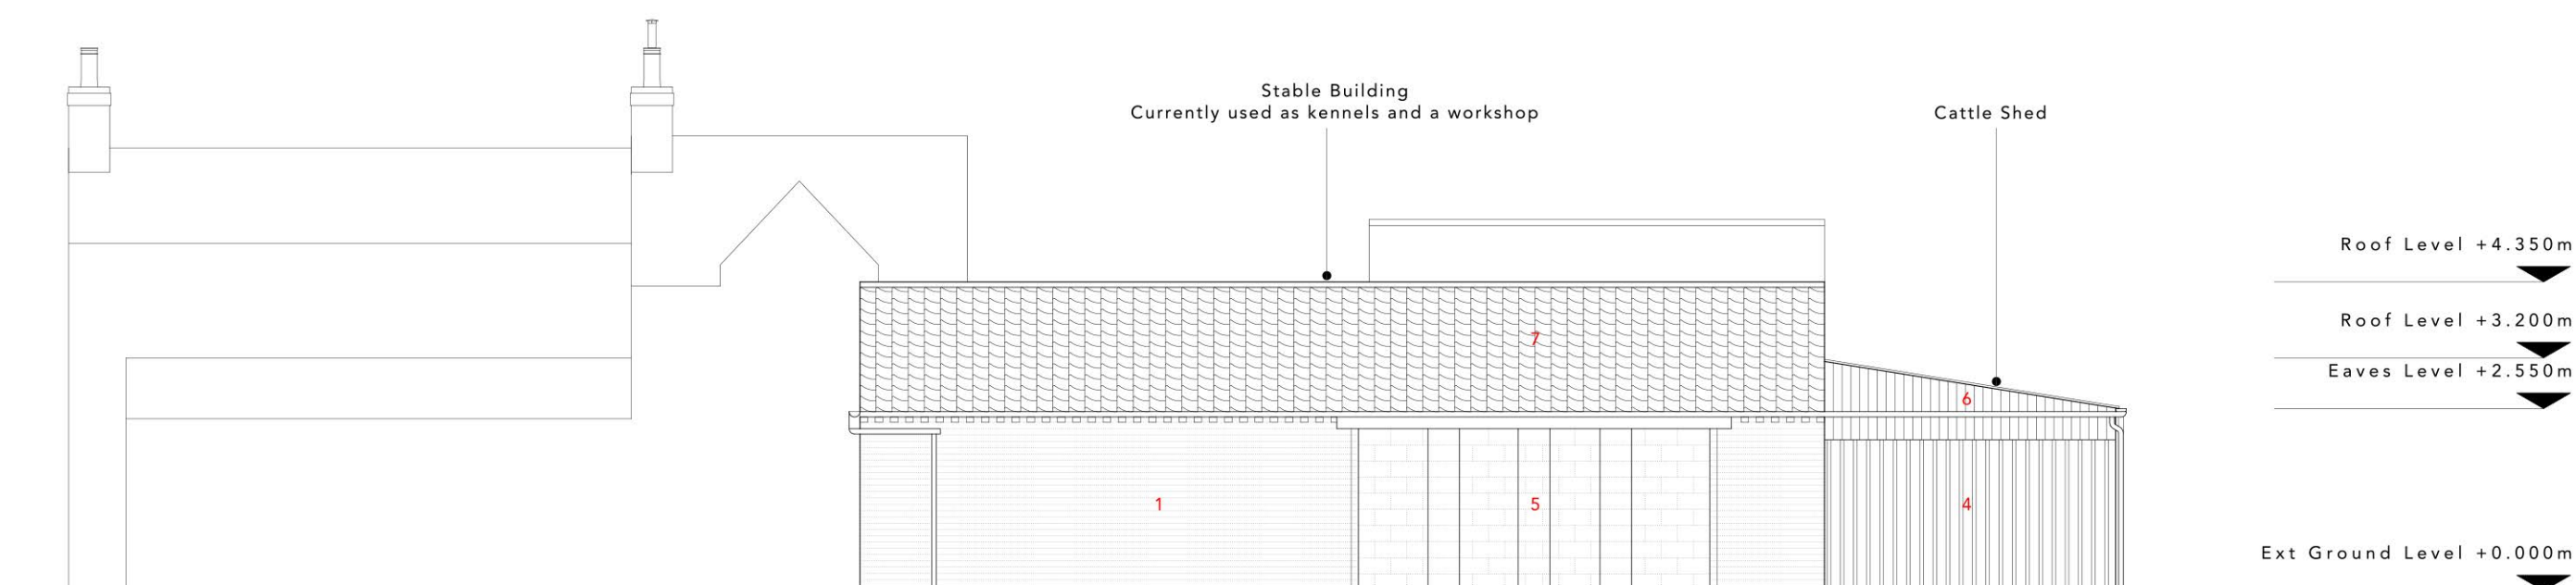

Northeast Elevation - Existing Stable Building
1:100 @ A1

Materials Legend

- 1 Facing bricks
- 2 Painted bricks - white
- 3 Render - white
- 4 Metal sheet cladding
- 5 Concrete blockwork
- 6 Timber cladding
- 7 Clay pantile roof tiles
- 8 Slate roof tiles
- 9 Metal sheet roof
- 10 Concrete interlocking roof tiles
- 11 Timber doors and windows - white
- 12 UPVC doors and windows - white
- 13 Solar Panels