




Southwest Elevation - Proposed
1:100 @ A1

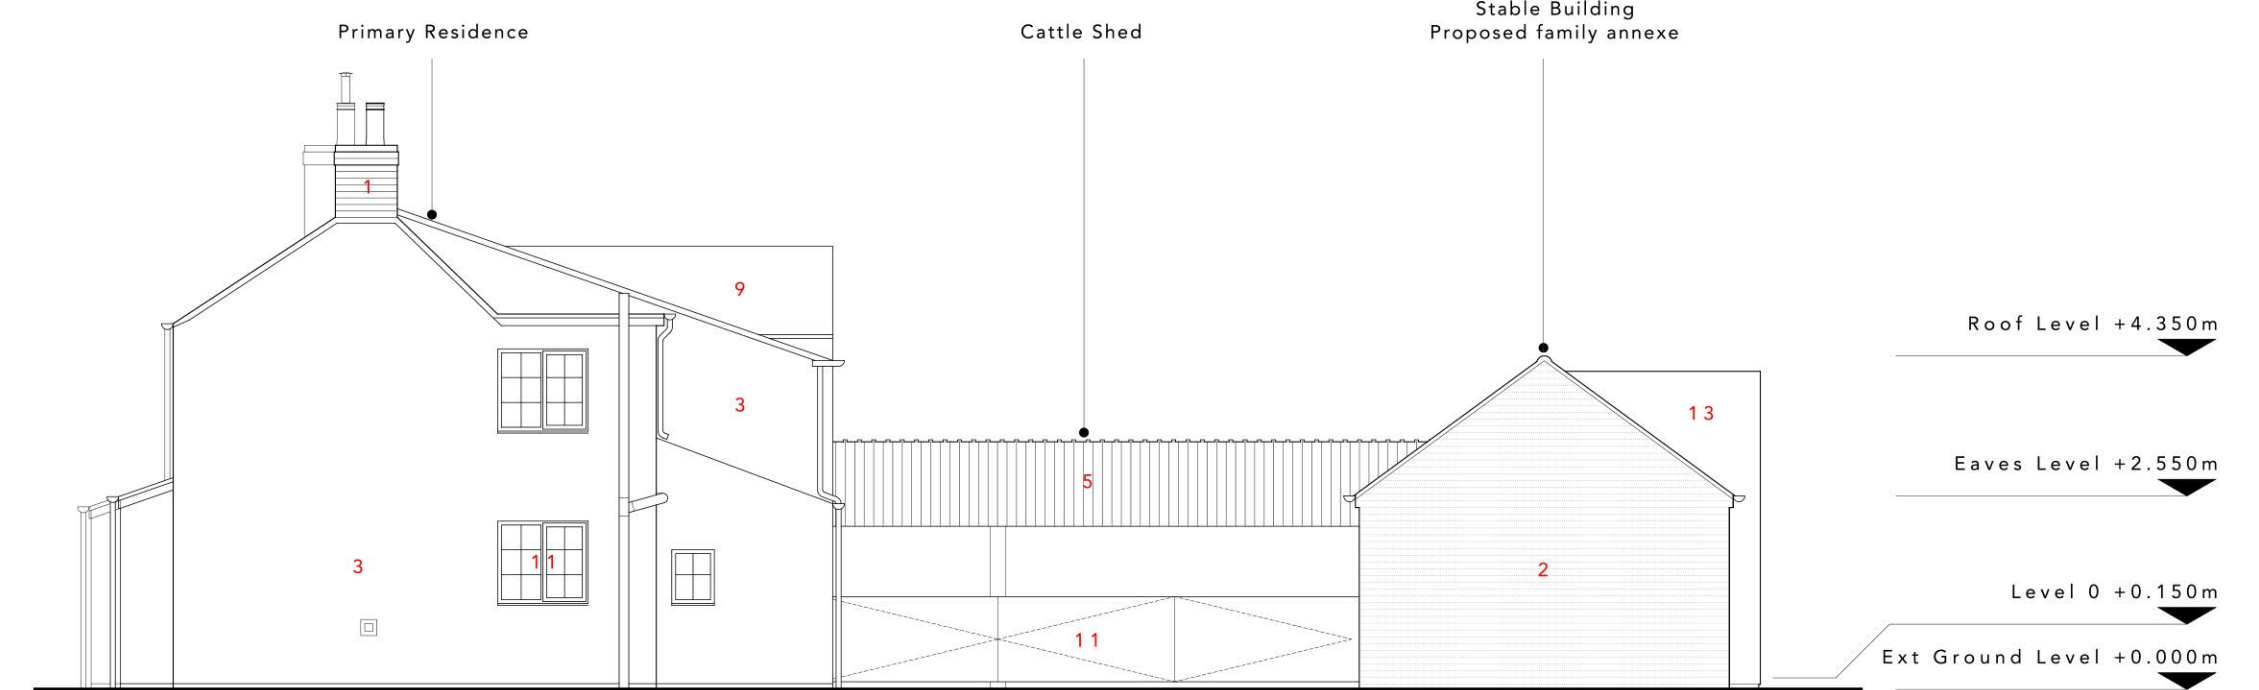


Southeast Elevation - Existing
1:100 @ A1

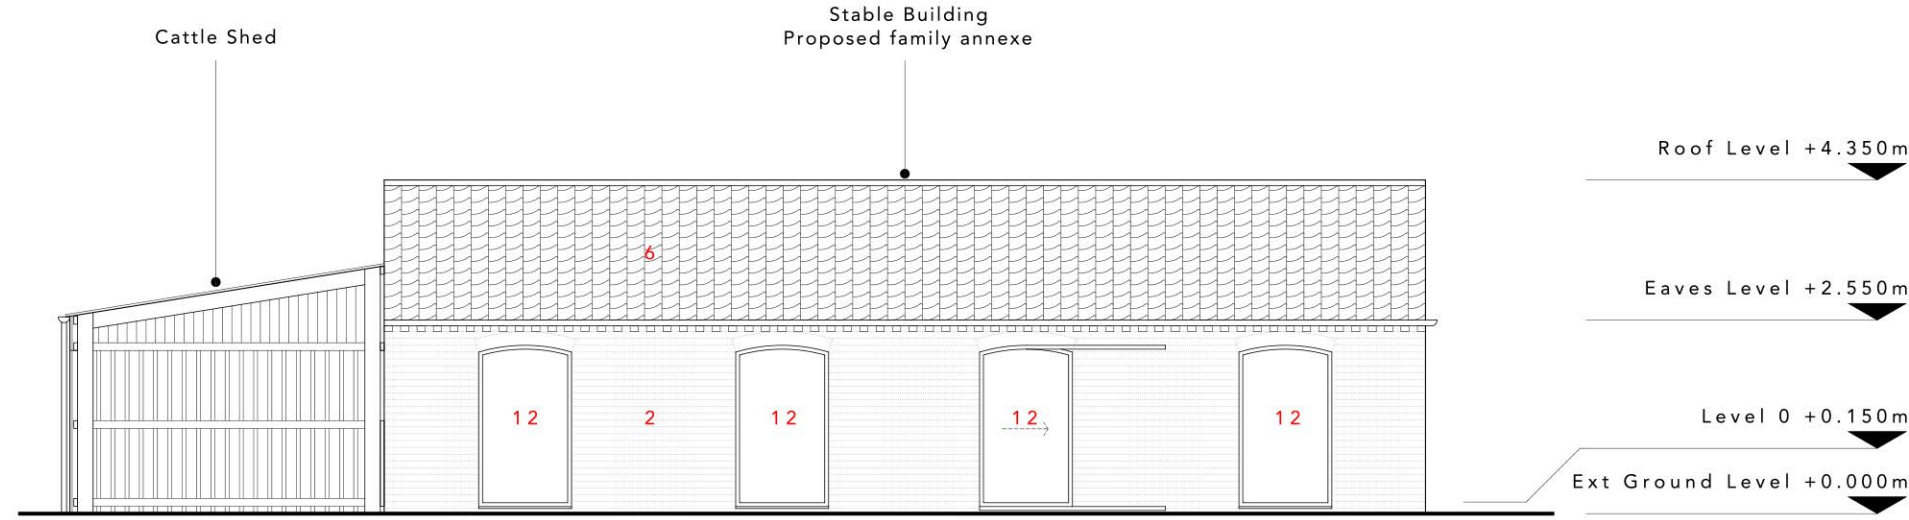


Southwest Elevation - Proposed Annexe
1:100 @ A1

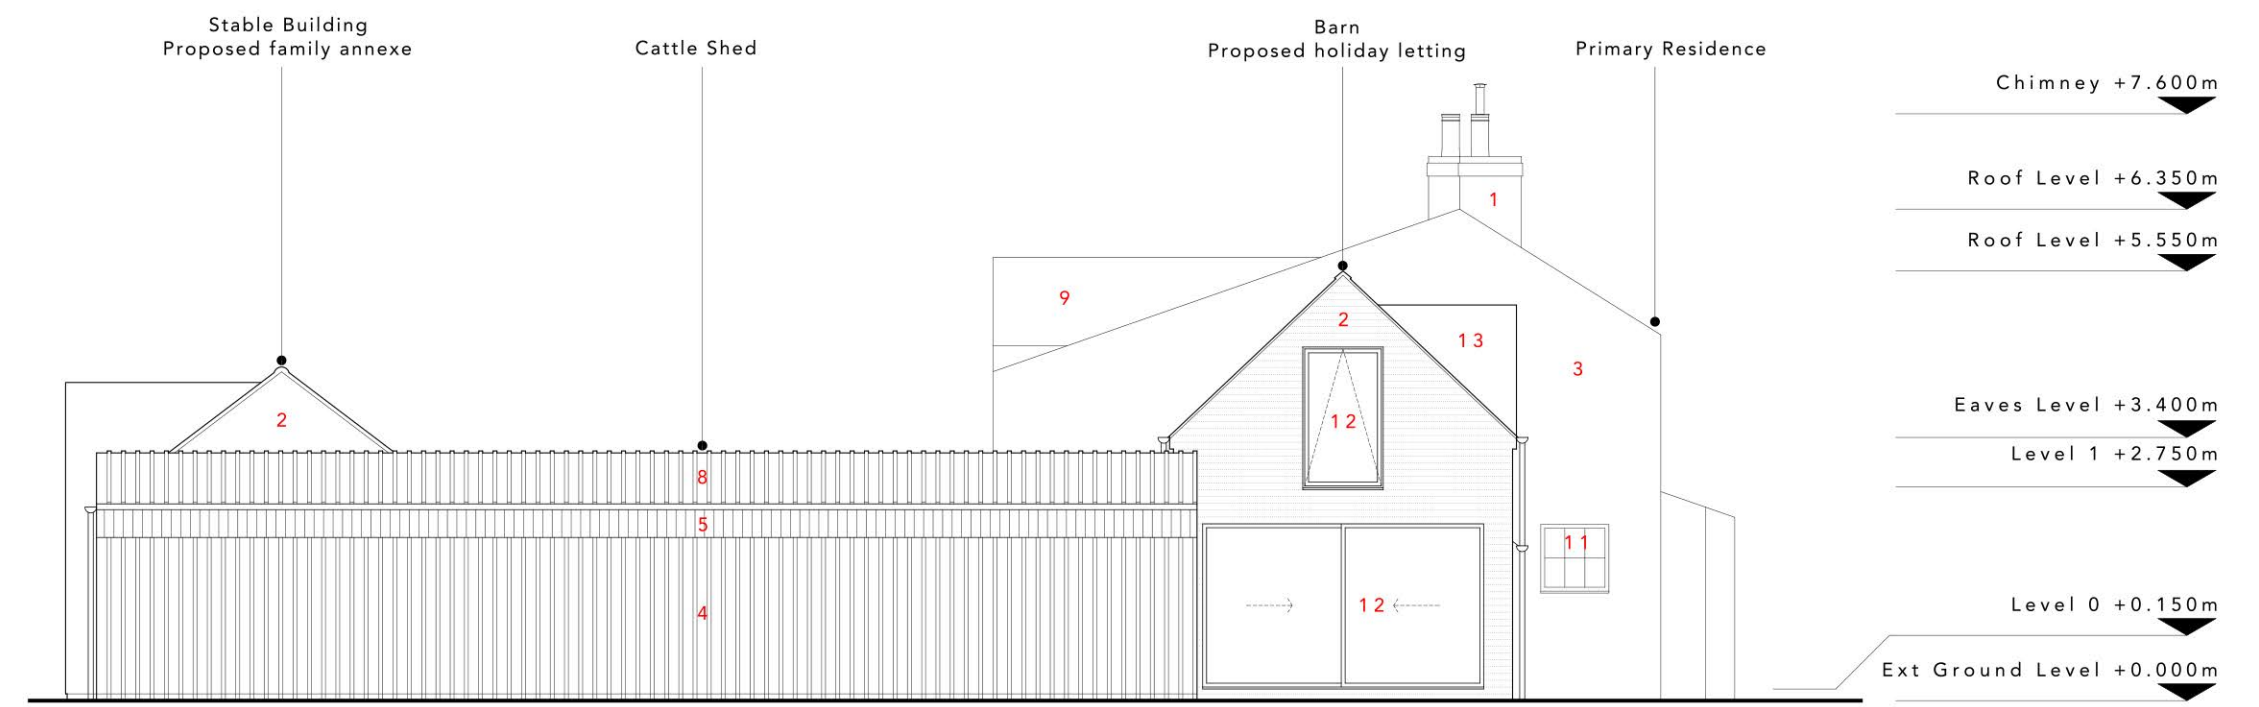

Northwest Elevation - Existing
1:100 @ A1

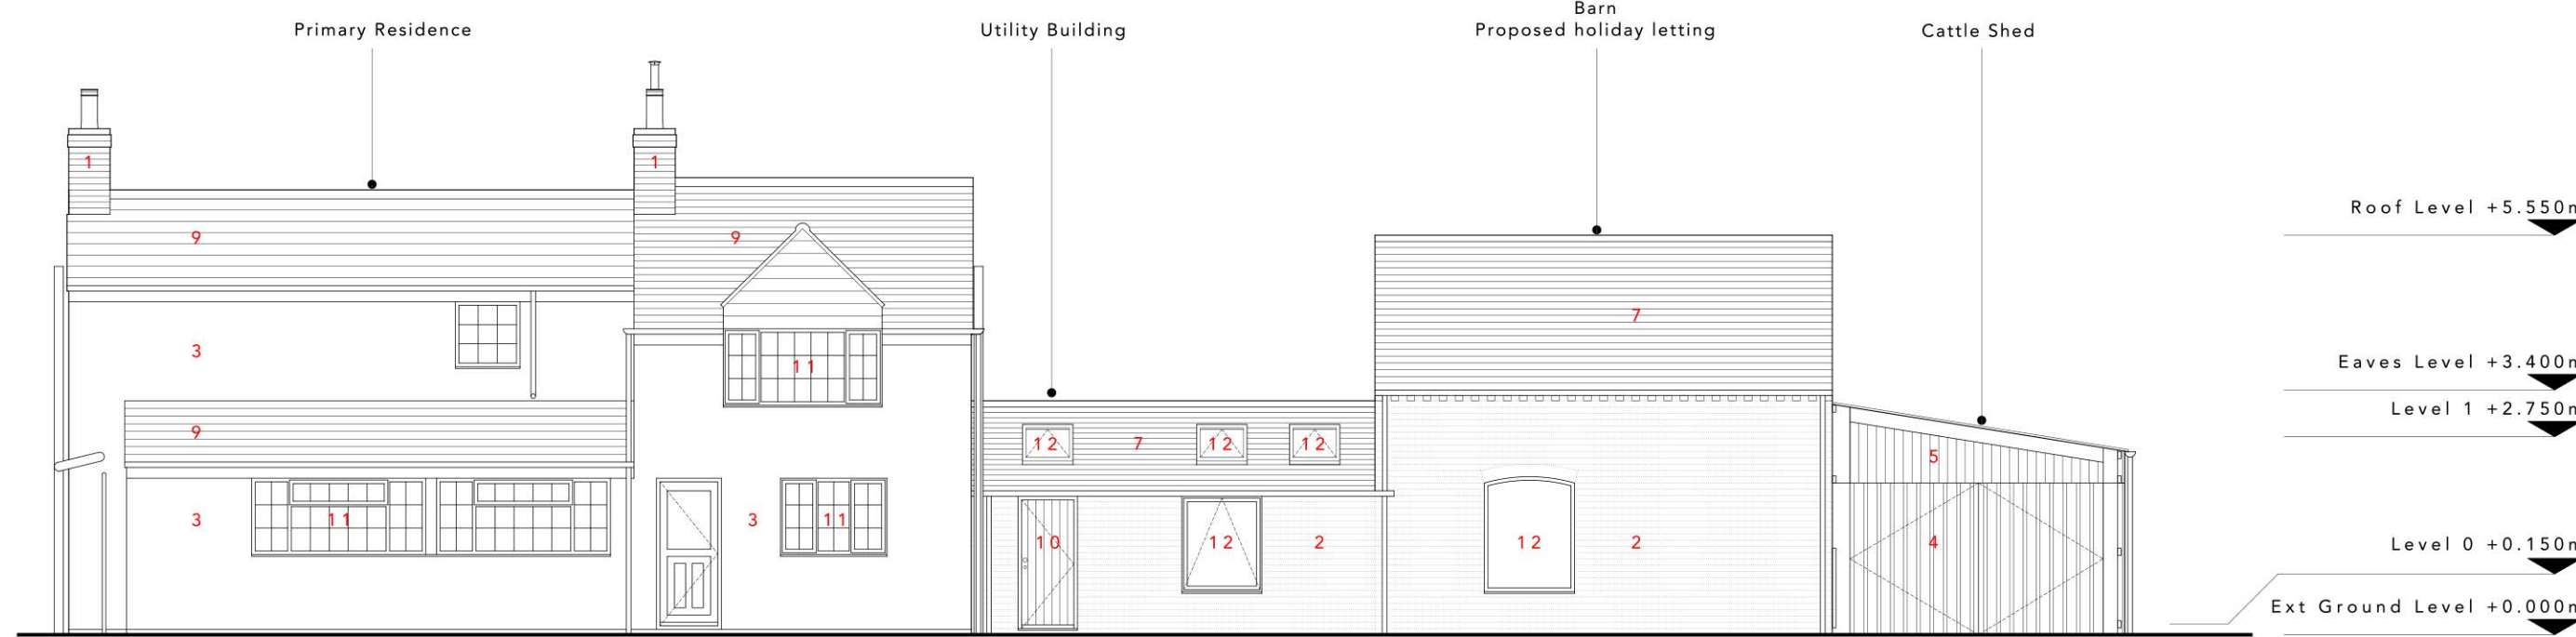

Northeast Elevation - Proposed
1:100 @ A1

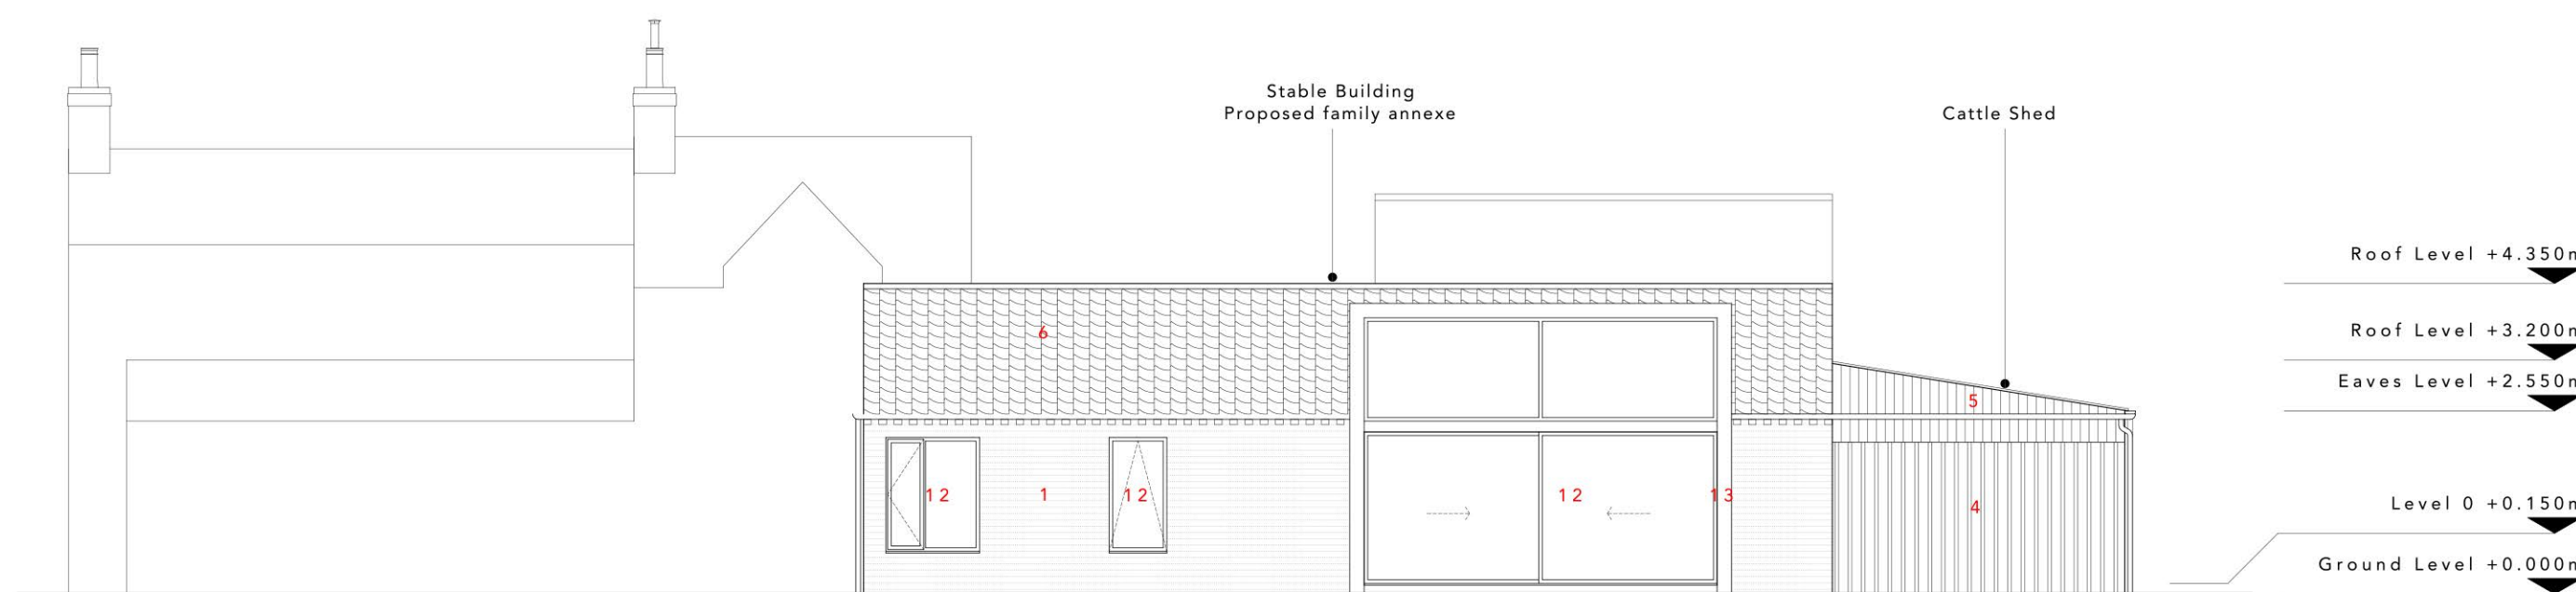

Northeast Elevation - Existing Stable Building
1:100 @ A1

Materials Legend

- 1 Facing bricks
- 2 Painted bricks - white
- 3 Render - white
- 4 Metal sheet cladding
- 5 Timber cladding
- 6 Clay pantile roof tiles
- 7 Slate roof tiles
- 8 Metal sheet roof
- 9 Concrete interlocking roof tiles
- 10 Timber doors and windows - white
- 11 UPVC doors and windows - white
- 12 Aluminium doors and windows - RAL 8014
- 13 Aluminium cladding - RAL 8014
- 14 Solar Panels