




FRONT ELEVATION



REAR ELEVATION



FLOOR PLAN

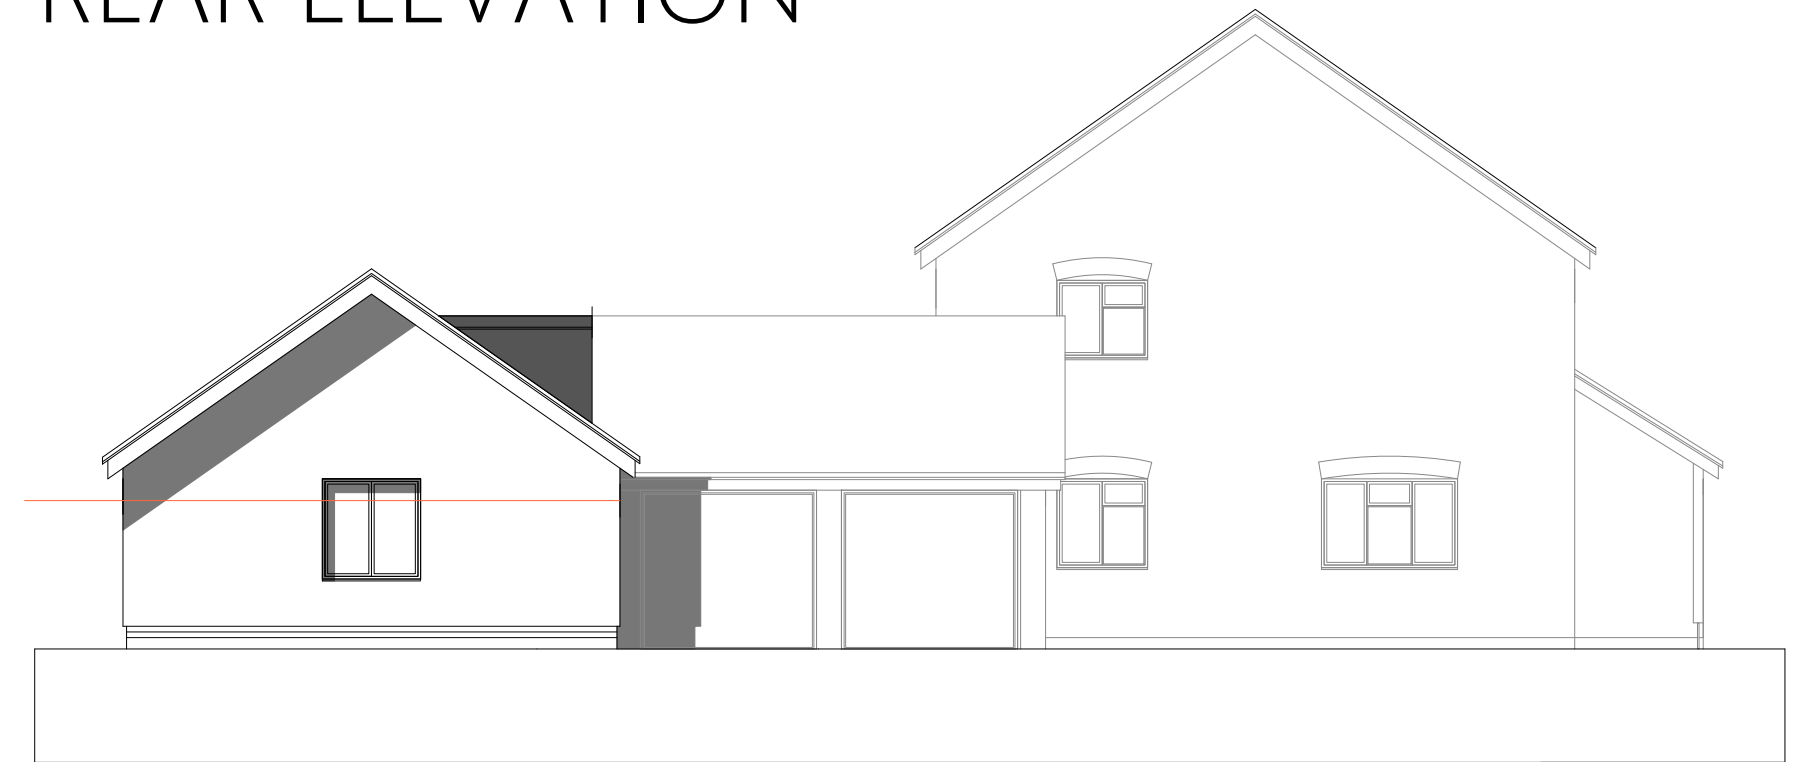

END ELEVATION - road - red line indicates existing boundary wall



END ELEVATION

9 ARMITAGE CLOSE CRINGLEFORD

PROPOSED ANNEX AND ADDITIONAL PARKING SPACES

