



INFRASTRUCTURE KEY	
1	CABLE SEALING END
2	DISCONNECTOR WITH TWO EARTH SWITCHES
3	CIRCUIT BREAKER
4	CURRENT TRANSFORMER
5	RELAY ROOM
6	SYNCHRONOUS CONDENSER
7	VENTILATION EQUIPMENT
8	COMPOUND FENCE

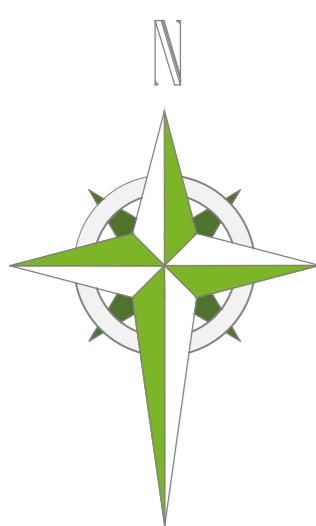

003

PROPOSED PLAN

Scale: 1:500@A2

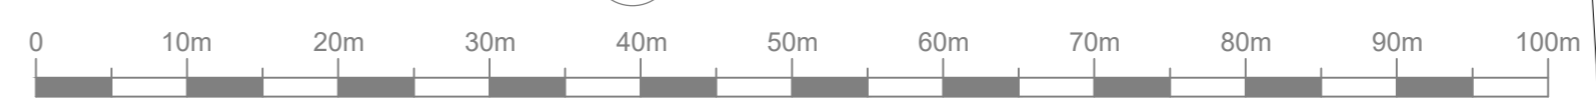

SCALE 1:500

REV	REVISION NOTES	DATE
A	Red line area amended	22.06.22

Design

ALL DIMENSIONS TO BE CHECKED ON SITE
 WORK TO FIGURED DIMENSIONS ONLY
 REPORT DISCREPANCIES TO CONRAD ENERGY LTD
 AT ONCE BEFORE PROCEEDING
 COPYRIGHT ACT APPLIES



Project Title:
 PROPOSED SYNCHRONOUS CONDENSER
 LAND OFF - LEYS LANE
 YASLEY
 611791_275017

Drawing Title:
 SYNCHRONOUS CONDENSER
 PROPOSED PLAN - INDICATIVE LAYOUT

Scale: 1:500 Date: 22.06.2022
 Drawn: HC Checked: JC
 Drawing No: YAX-SYNCO-PP-003 A