
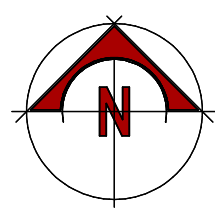



© This drawing and design are copyright.
 Do not scale from this drawing. Use only figured dimensions. If in doubt, ask.
 All dimensions are to be checked on site.
 Any discrepancies should be reported immediately to the Architect.

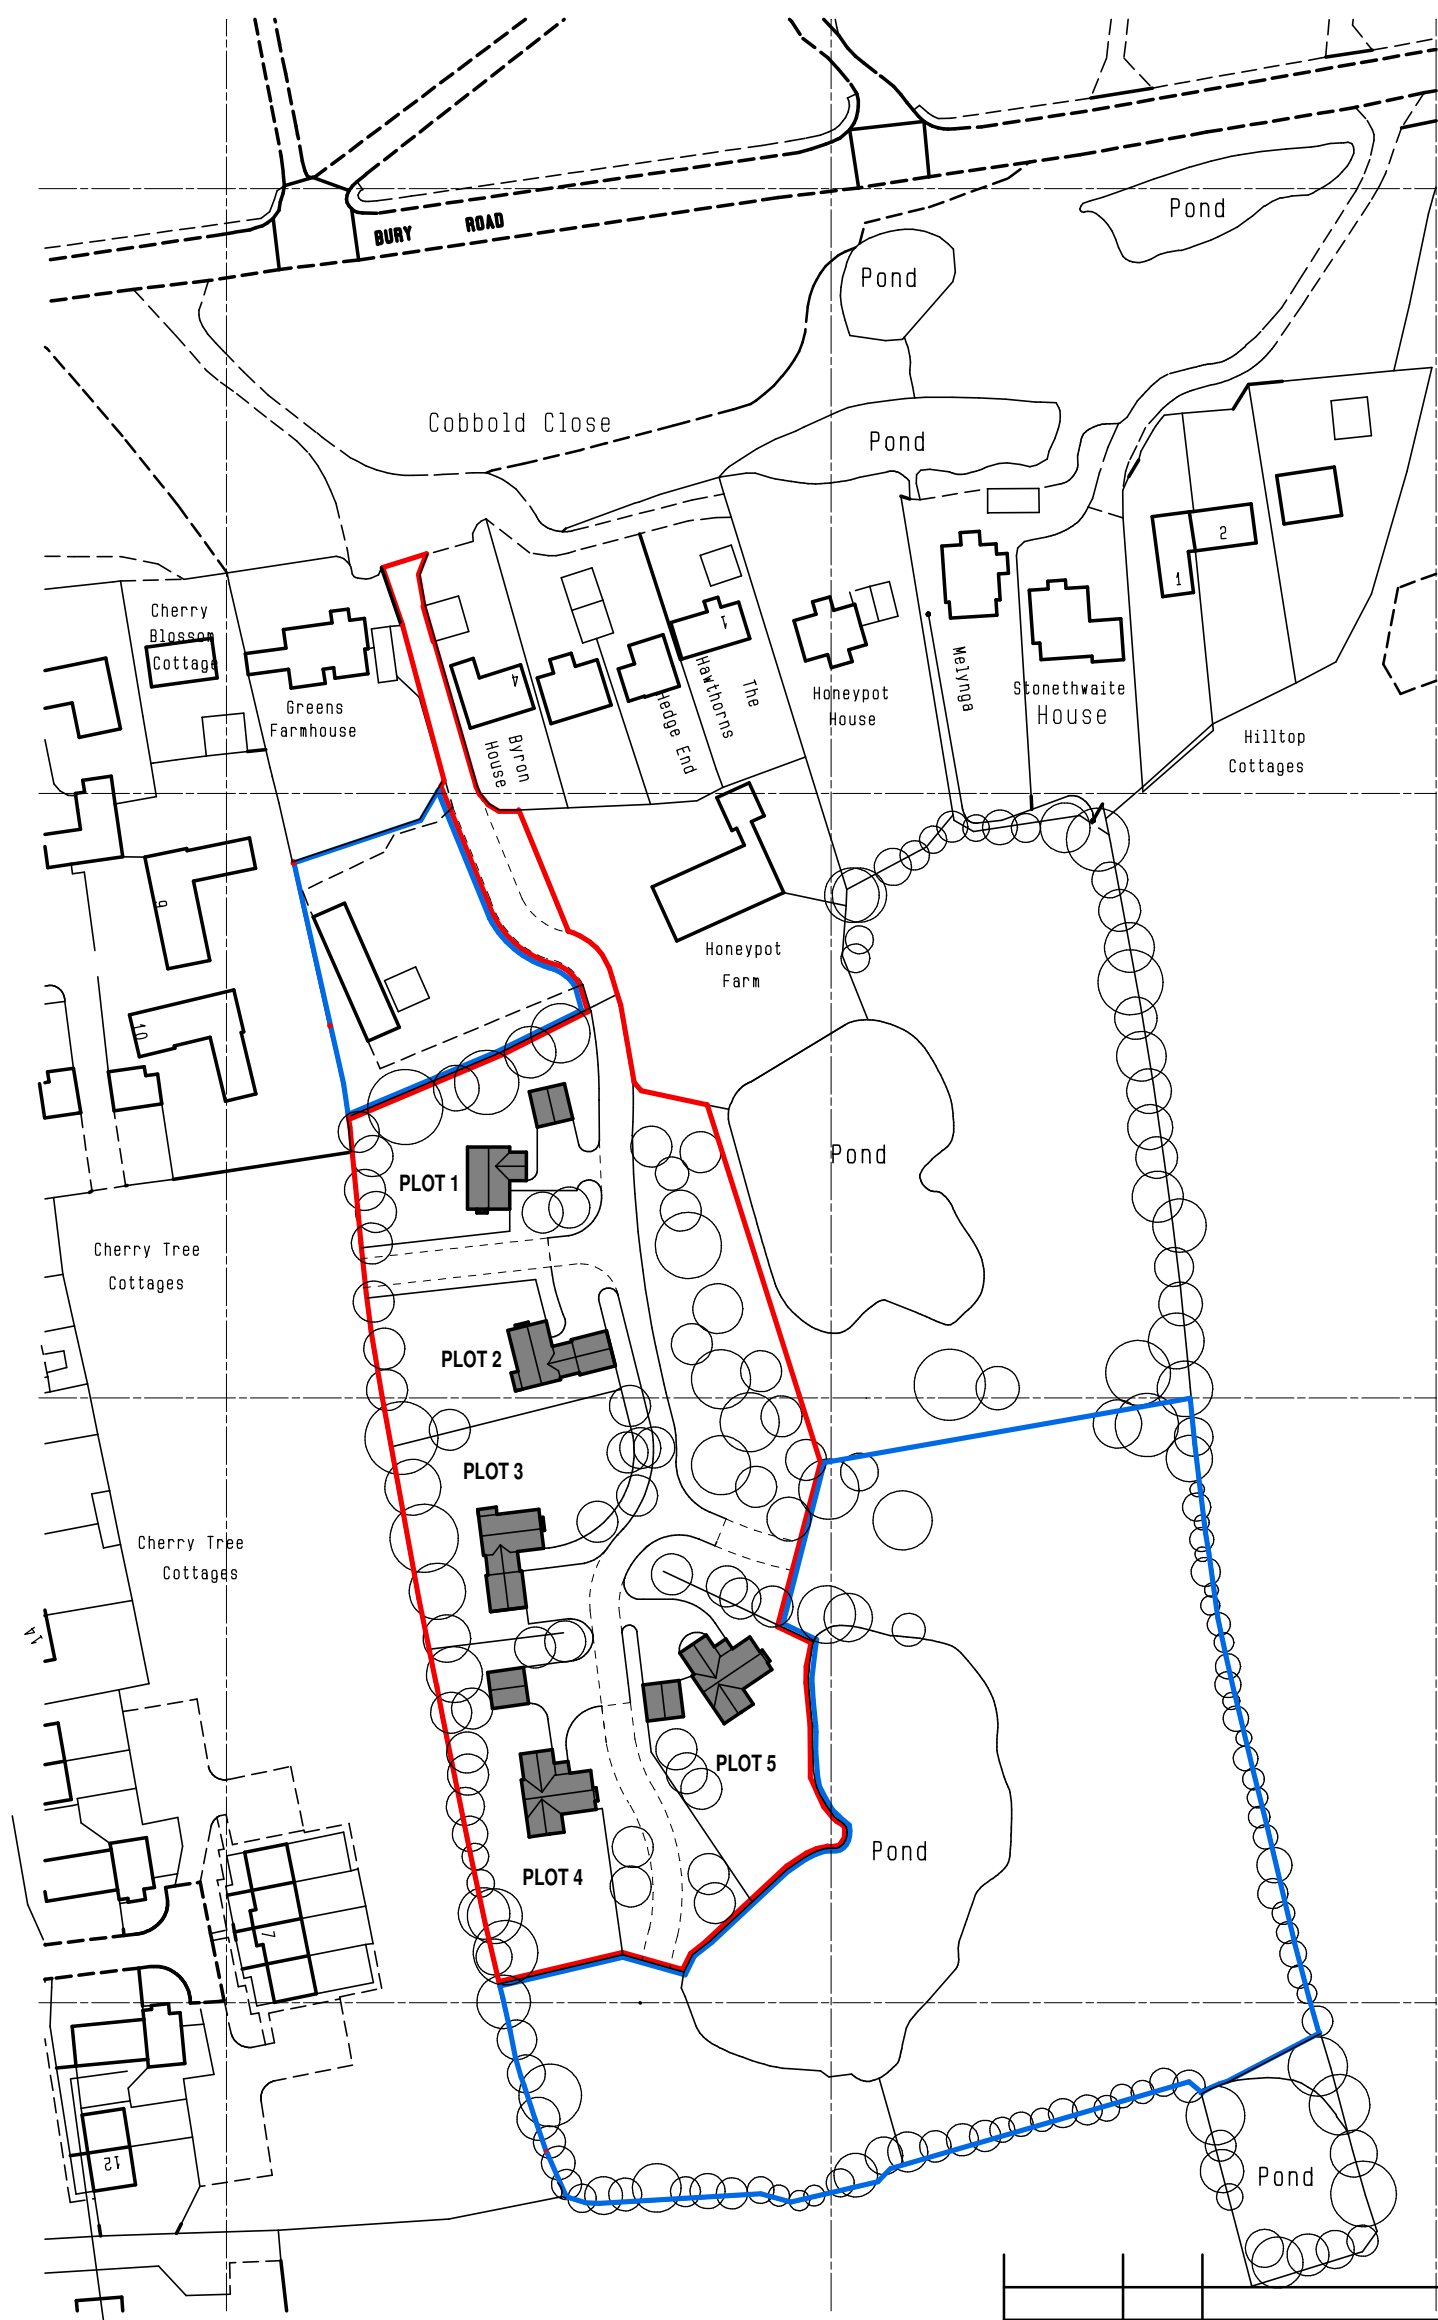

SCHEDULE

PLOT 1	4 bedroom	172m ²
PLOT 2	4 bedroom	185m ²
PLOT 3	4 bedroom	185m ²
PLOT 4	4 bedroom	228m ²
PLOT 5	4 bedroom	228m ²
Total floor area		998m ²

Ordnance Survey (c) Crown Copyright 2015. All rights reserved. Licence number 100022432

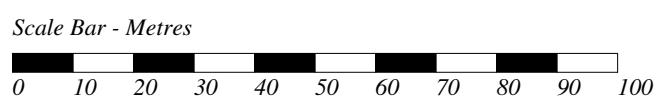

PROPOSED HOUSING
Honeypot Farm, Wortham. IP22 1PW
Scale 1:1250 (A3)
3910-02A

DATE	REV.	DESCRIPTION	DRAWN

PatrickAllen&Associates Architects

architects@patrickallen.org.uk
 www.patrickallen.org.uk
 +44 (0)1473 620660

2 Grange Business Centre
 Tommy Flowers Drive
 Grange Farm
 Kesgrave, Ipswich
 Suffolk, IP5 2BY

© 2015 Patrick Allen & Associates Limited | Registered No: 4694261