
This drawing is COPYRIGHT. It must not be reproduced or disclosed to third parties without our prior permission. Do not scale from this drawing, or, interrogate and use electronic information.

Any discrepancies should be reported immediately.

Any surveyed information incorporated within this drawing cannot be guaranteed as accurate unless confirmed by a fixed dimension. All dimensions are in millimetres unless noted otherwise.

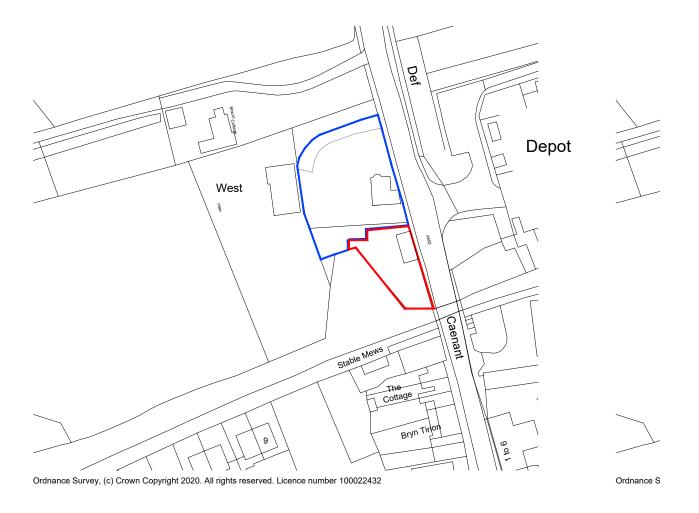







	1 4	
Project		
Proposed Barn Conversion North View, Llanymynech		
Drawing Status	Drawing Title	
Stage 3a	Location	
Scale1:1250@A3 Date 21.01.21	Drawing No	Rev
Drawn by LW Checked DH	V102.3a.3.001	