

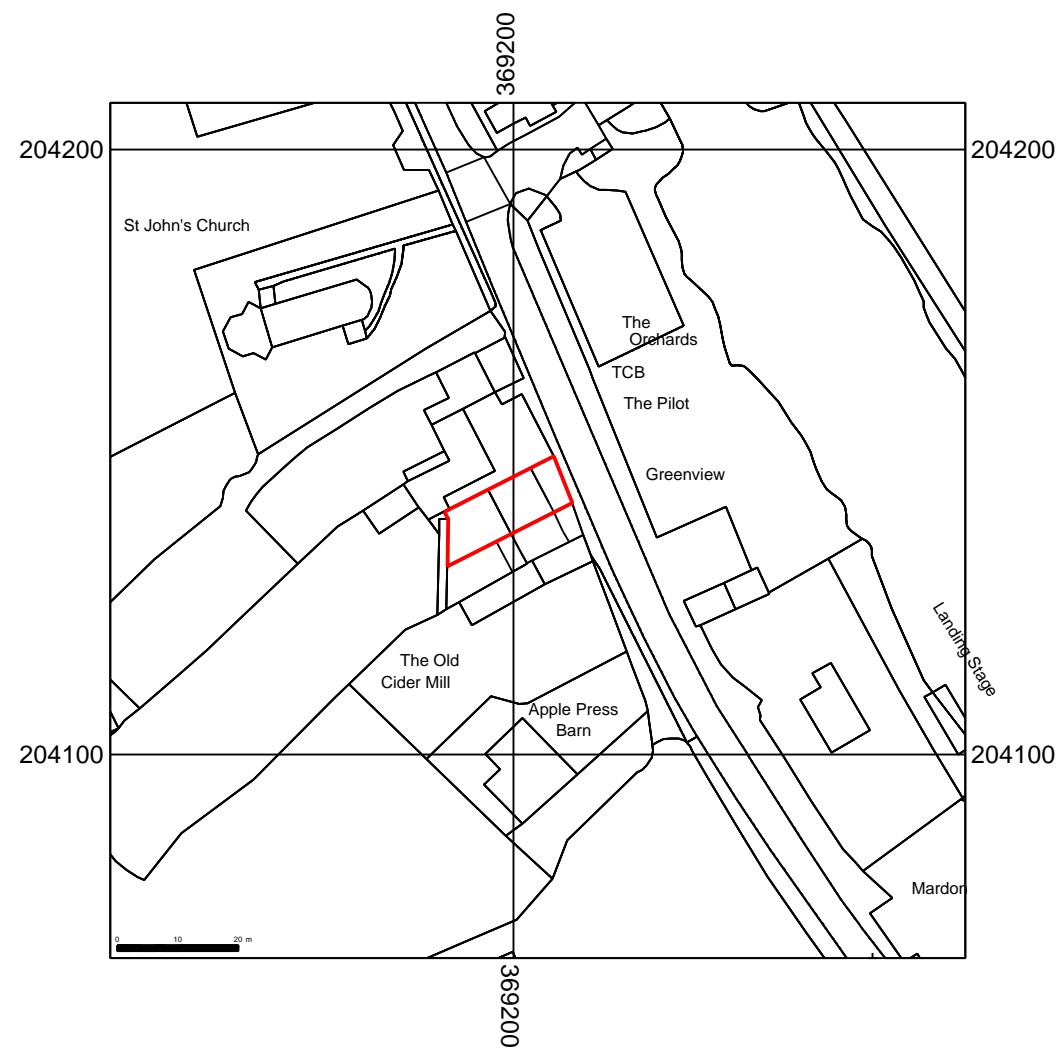
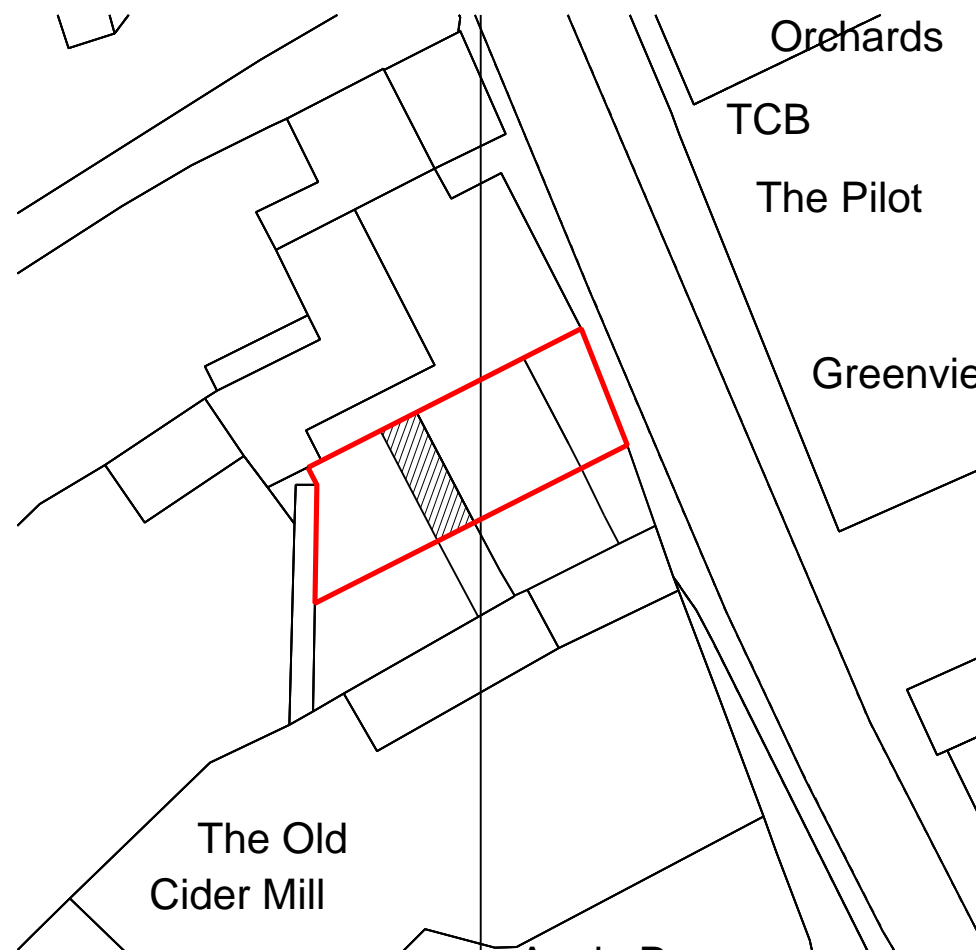


NOTES


This drawing is copyright and must not be reproduced in any form without written consent of Enhance Architecture Ltd.

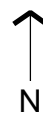

Existing Location Plan (1:1250)

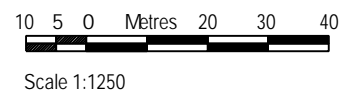

Proposed Block Plan (1:500)

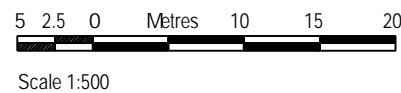

| Rev | Date | Revision |
|-----|------|----------|
| | | |

Richardson

Project:
Greenview, Purton, Berkley, GL13 9HP
Single storey rear extension

Drawing:
Location & Block Plans
EXISTING & PROPOSED



1 Grosvenor Road, Bristol, BS2 8XD

| | | |
|---------------------------------|------------------|----------------|
| Drawing Number: 2212_GV_X000 | Date: 07.2022 | Revision: * |
| Scale: 1:1250 & 1:500 @A3 | Drawn: CS | |